


NOTES:
 THIS DRAWING IS THE PROPERTY OF KNIGHT FRANK LLP. COPYRIGHT IS RESERVED BY THEM & THE DRAWING IS ISSUED ON THE CONDITION THAT IT IS NOT COPIED EITHER WHOLLY OR IN PART WITHOUT THE CONSENT IN WRITING OF KNIGHT FRANK LLP. FIGURED DIMENSIONS TAKE PRECEDENCE OVER THOSE SCALED. ALL DIMENSIONS TO BE CHECKED ON SITE BEFORE COMMENCEMENT OF ANY WORK OR SHOP DRAWINGS.
 ANY DISCREPANCIES TO BE REFERRED TO HIS OFFICE FOR DECISION. THIS DRAWING IS TO BE READ IN CONJUNCTION WITH THE SPECIFICATION (WHEN APPLICABLE).

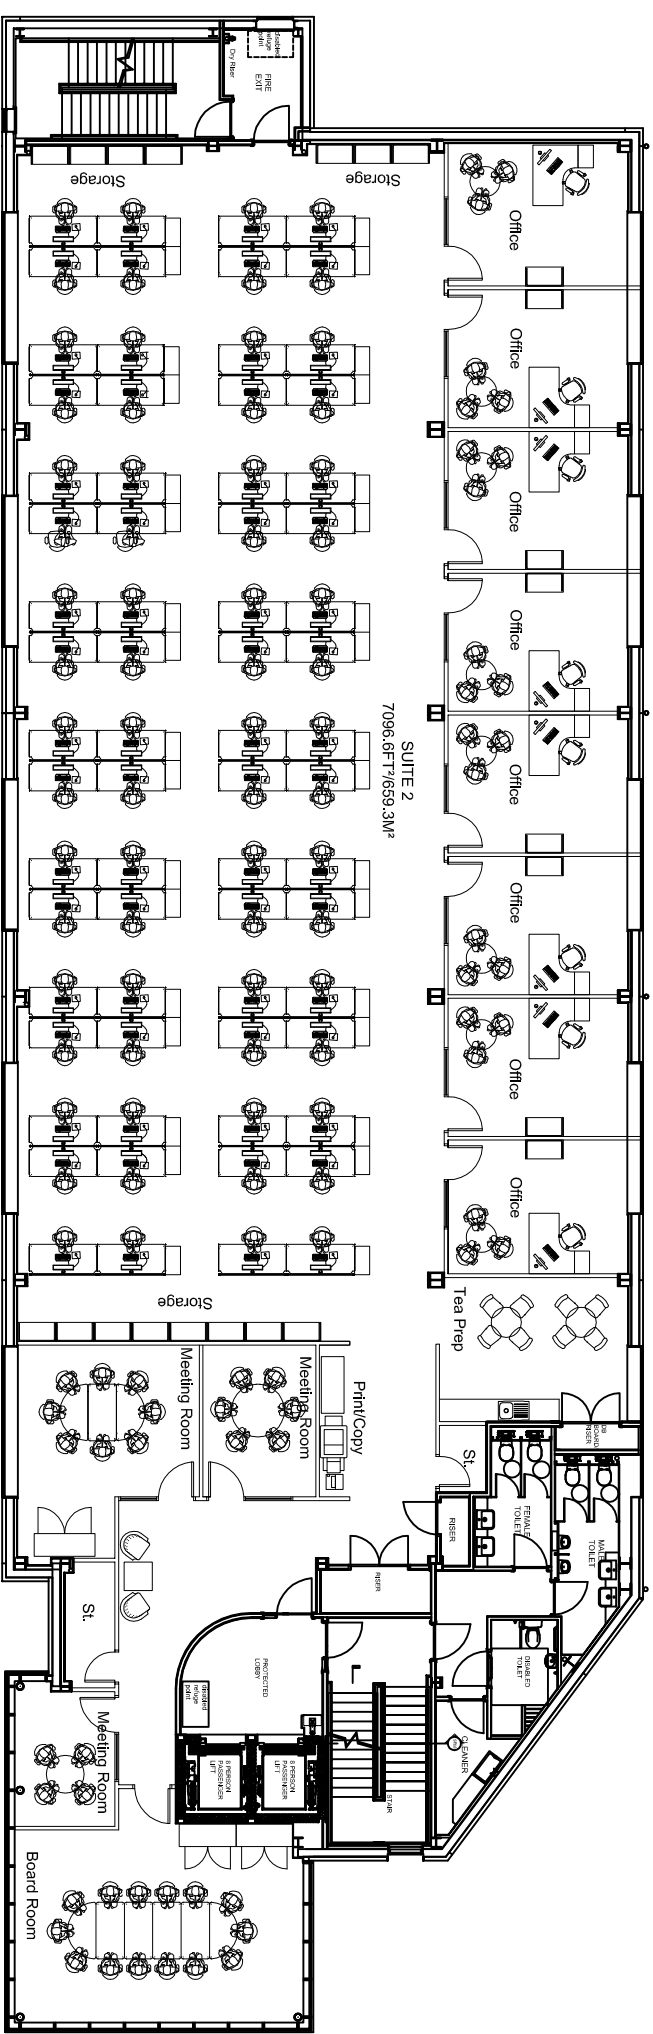

2nd Floor Plan Scale 1:200

Floor Space
 Total Available Floor Space - 659m²

- Open Plan Layout**
- Open Plan Workstations - 68
 - Cellular Offices - 8
 - Meeting Rooms - 4
 - Total Head Count - 76
 - IPR Per Person 8.7m²

KEY	REVISION	DATE	CHECKED	DATE	CHECKED
	Proposed	26/02/2016	DGG		

SCALE:	1:200@A3	DRAWN:	CC
DATE:	26/02/2016	CHECKED:	DGG
DRAWING NO.:	01		
CLIENT:			

PROJECT:
 Pilgrim House
 Aberdeen

DRAWING TITLE:
 Space Plan
 Second Floor


 Knight Frank LLP
 4 Albert Street, Aberdeen, AB25 1XQ
 +44 (0) 1224 644 272 +44 (0) 1224 639 277 fax
 BUILDING SURVEYING PROJECT MANAGEMENT
 ARCHITECTURAL DESIGN & REFURBISHMENT
www.knightfrank.co.uk/aberddeen