


White Oak (Plot 2)

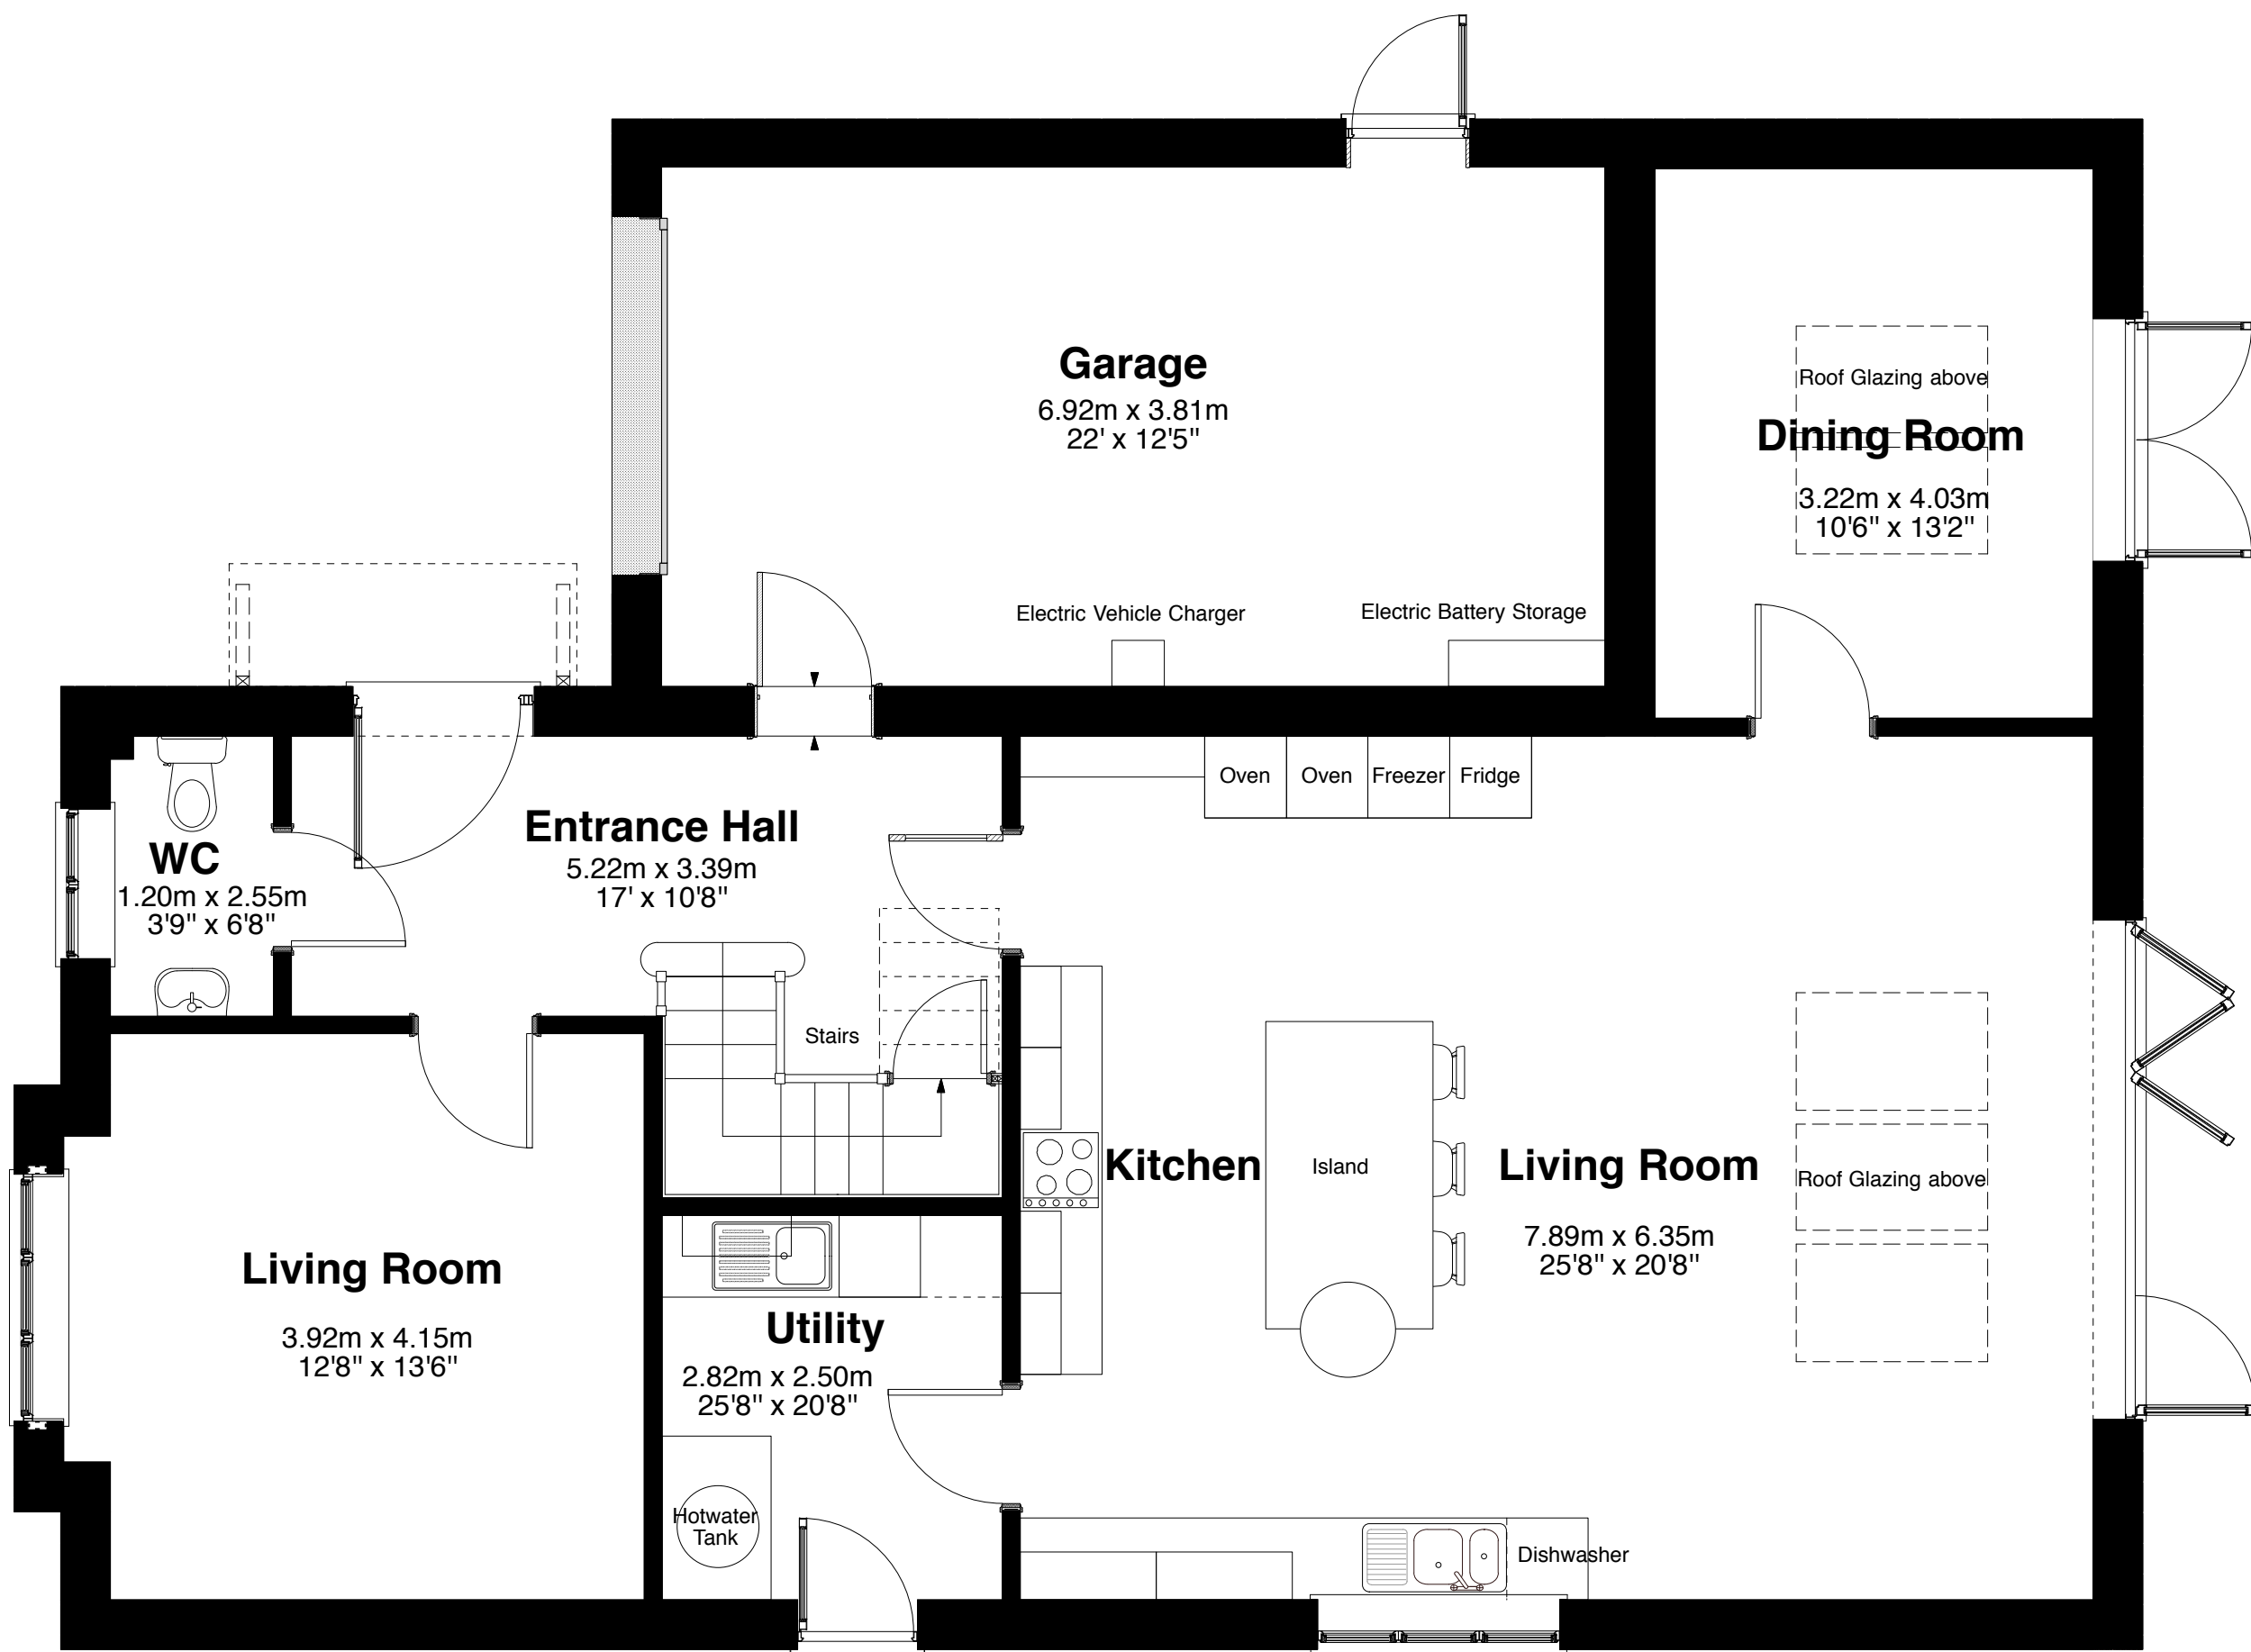

Ground Floor Plan



First Floor Plan

JACKSON
ARCHITECTS LTD

PROJECT
Axeus Group
Filton Rd,
Bristol,
BS16 1QG

PROJECT NO.
1056

DRAWING TITLE
White Oak (Plot 2)
Agent Floor Plans

SCALE
1:50

DRAWING NO.
204

REVISION
(A)

DATE
Jan '23

Jason Jackson, ARB, BA (Hons) Arch Dip (Arch) Dip (Urban Design)
51 School Road, Charlton Kings, Cheltenham GL53 8BP
Tel: 01823 257019 Fax: 01823 339815 Mobile: 07973 217620
Cheltenham Office: 01242 242644
e-mail: info@jacksonarchitects.co.uk
www.jacksonarchitects.co.uk