


Wild Acre (Plot 1)

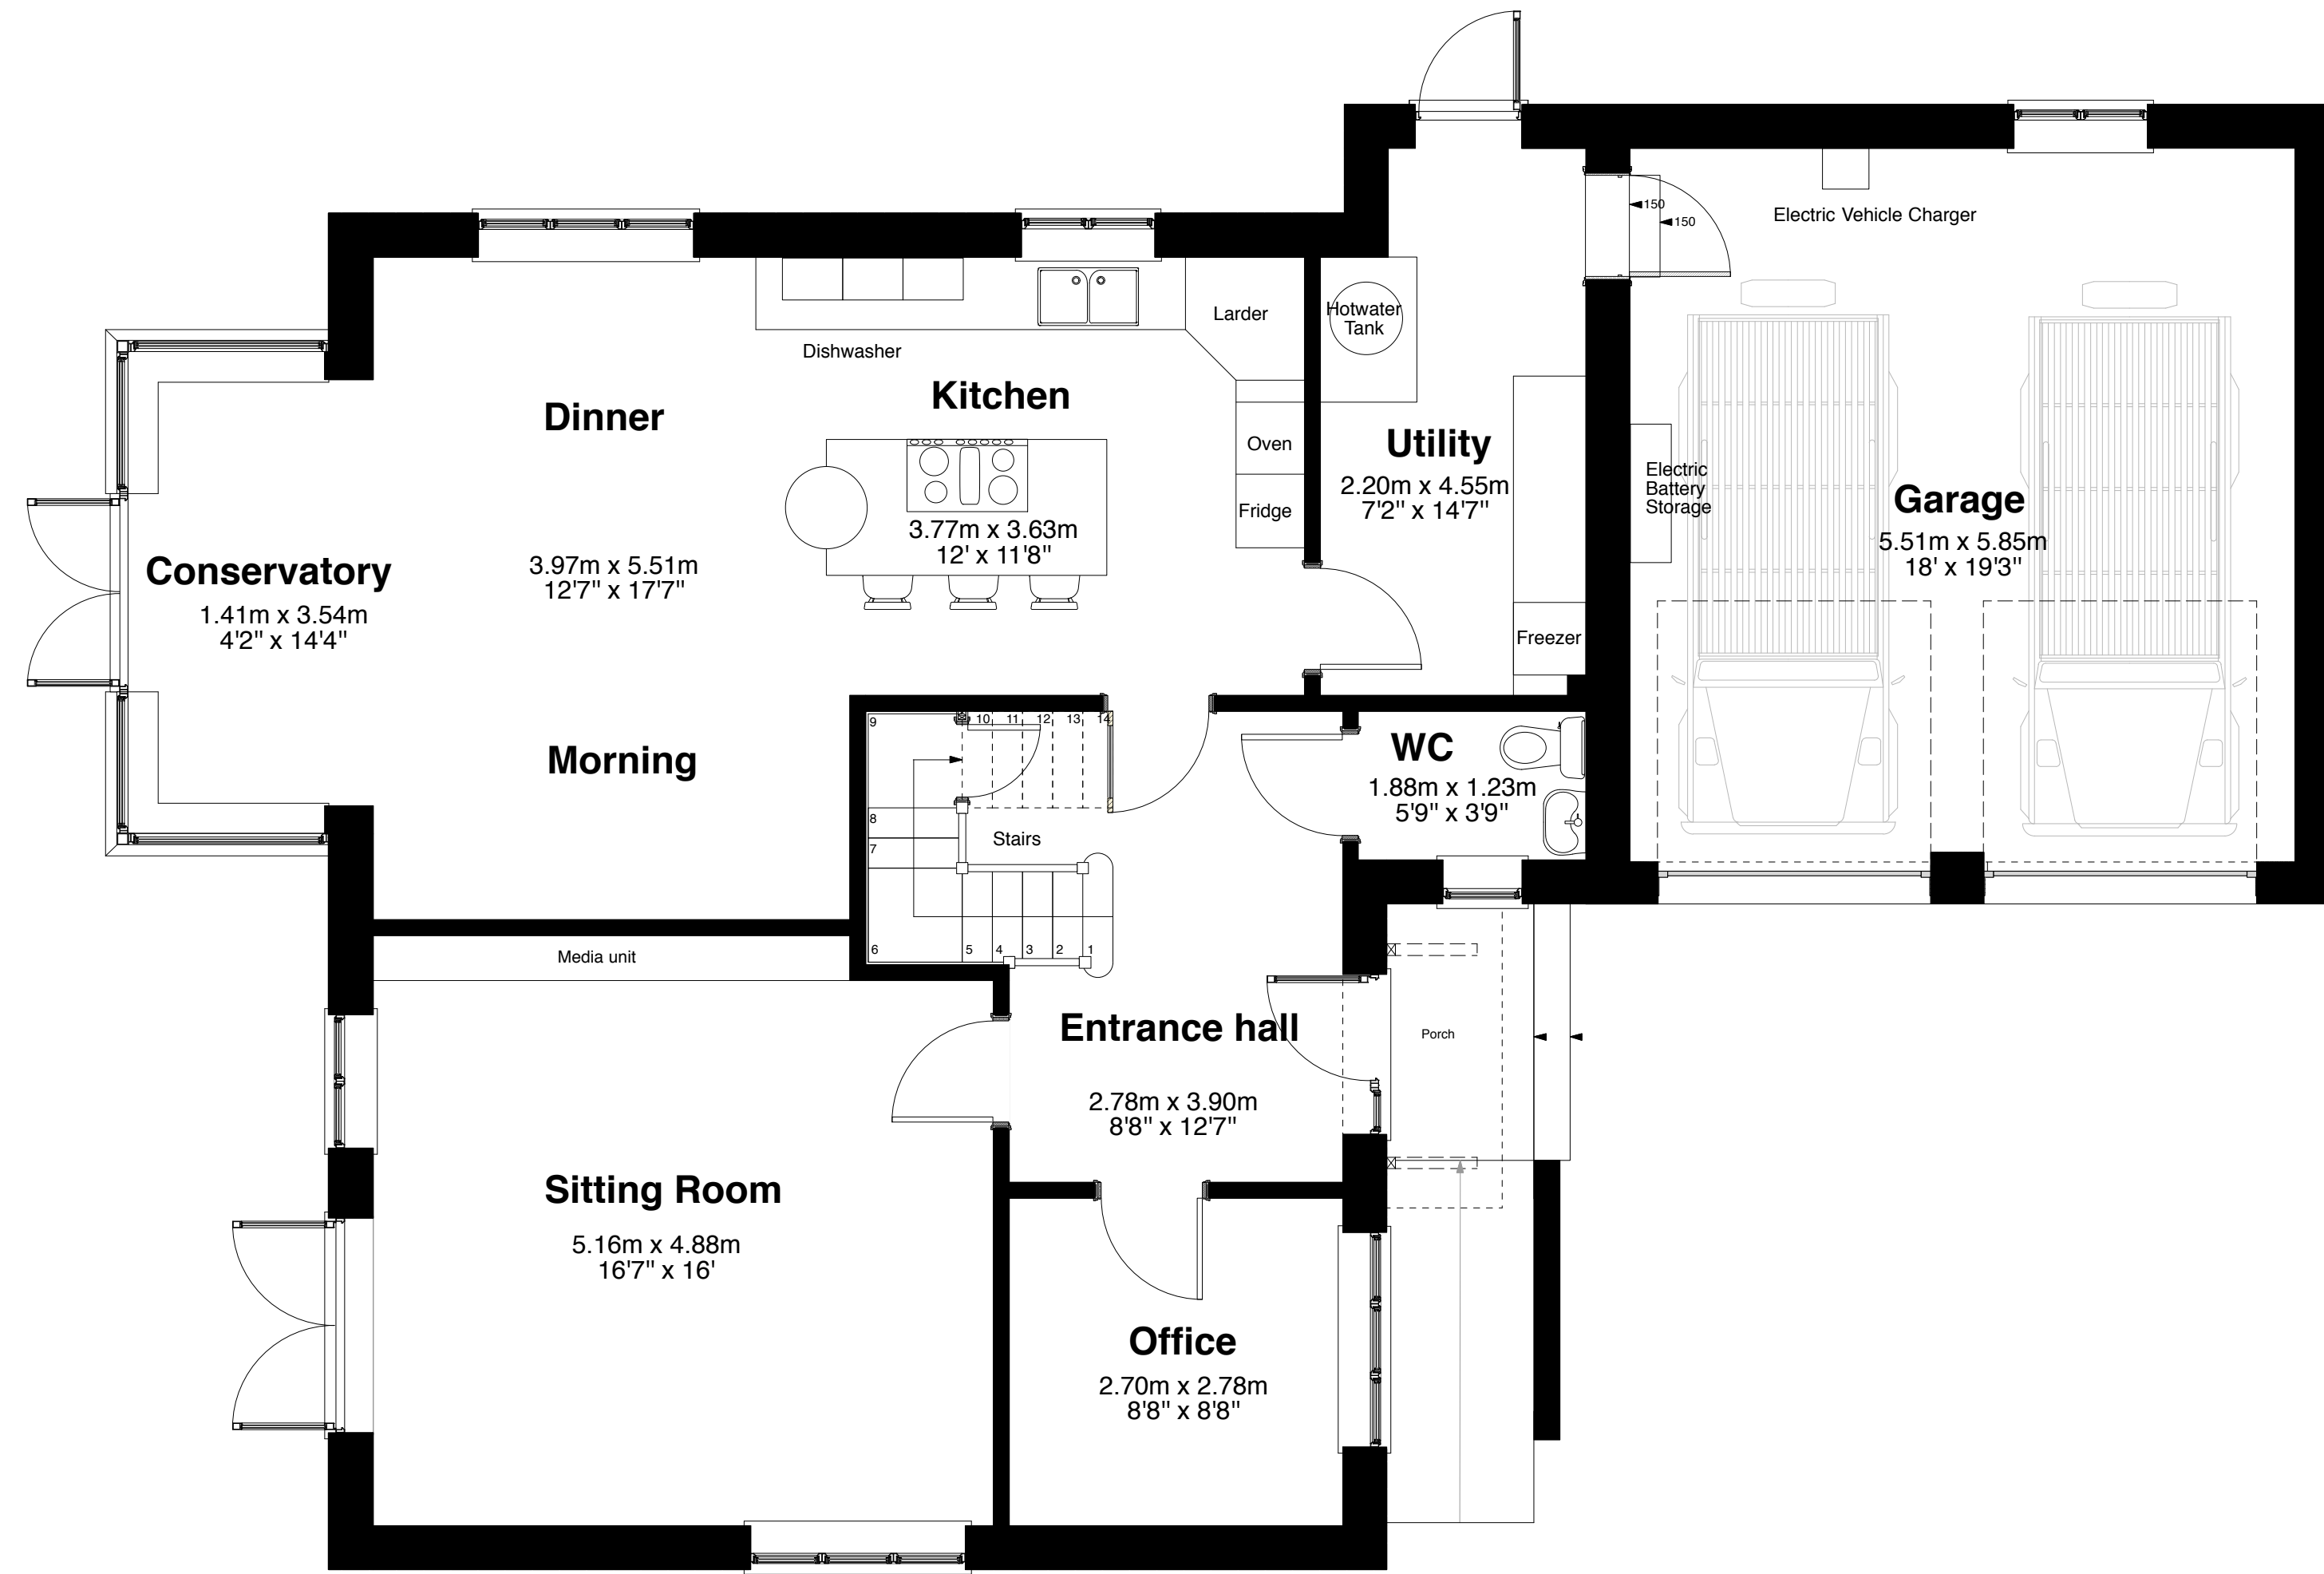

Ground floor plan



First floor plan

JACKSON ARCHITECTS LTD

PROJECT: **Axeus Group** PROJECT NO: **1056**
 51 School Road, Charlton Kings, Cheltenham GL53 8BP
 Filton Rd, Bristol, BS16 1QG

DRAWING TITLE: **Wild Acre (Plot 1) Agents Floor Plans** SCALE: **1:50**

DRAWING NO: **205** REVISION: **(A)** DATE: **Jan '20**

Jason Jackson ARB, BA (Hons) Arch Dip (Arch) Dip (Urban Design)
 51 School Road, Charlton Kings, Cheltenham GL53 8BP
 Tel: 01823 257019 Fax: 01823 339815 Mobile: 07973 217620
 Cheltenham Office: 01242 242644
 e-mail: info@jacksonarchitects.co.uk
 www.jacksonarchitects.co.uk