


This drawing is © Copyright
 Dimensions are not to be scaled from this drawing
 All Dimensions shown are for information only
 Construction dimensions are to be checked on
 and confirmed with the architect
 NOTES:

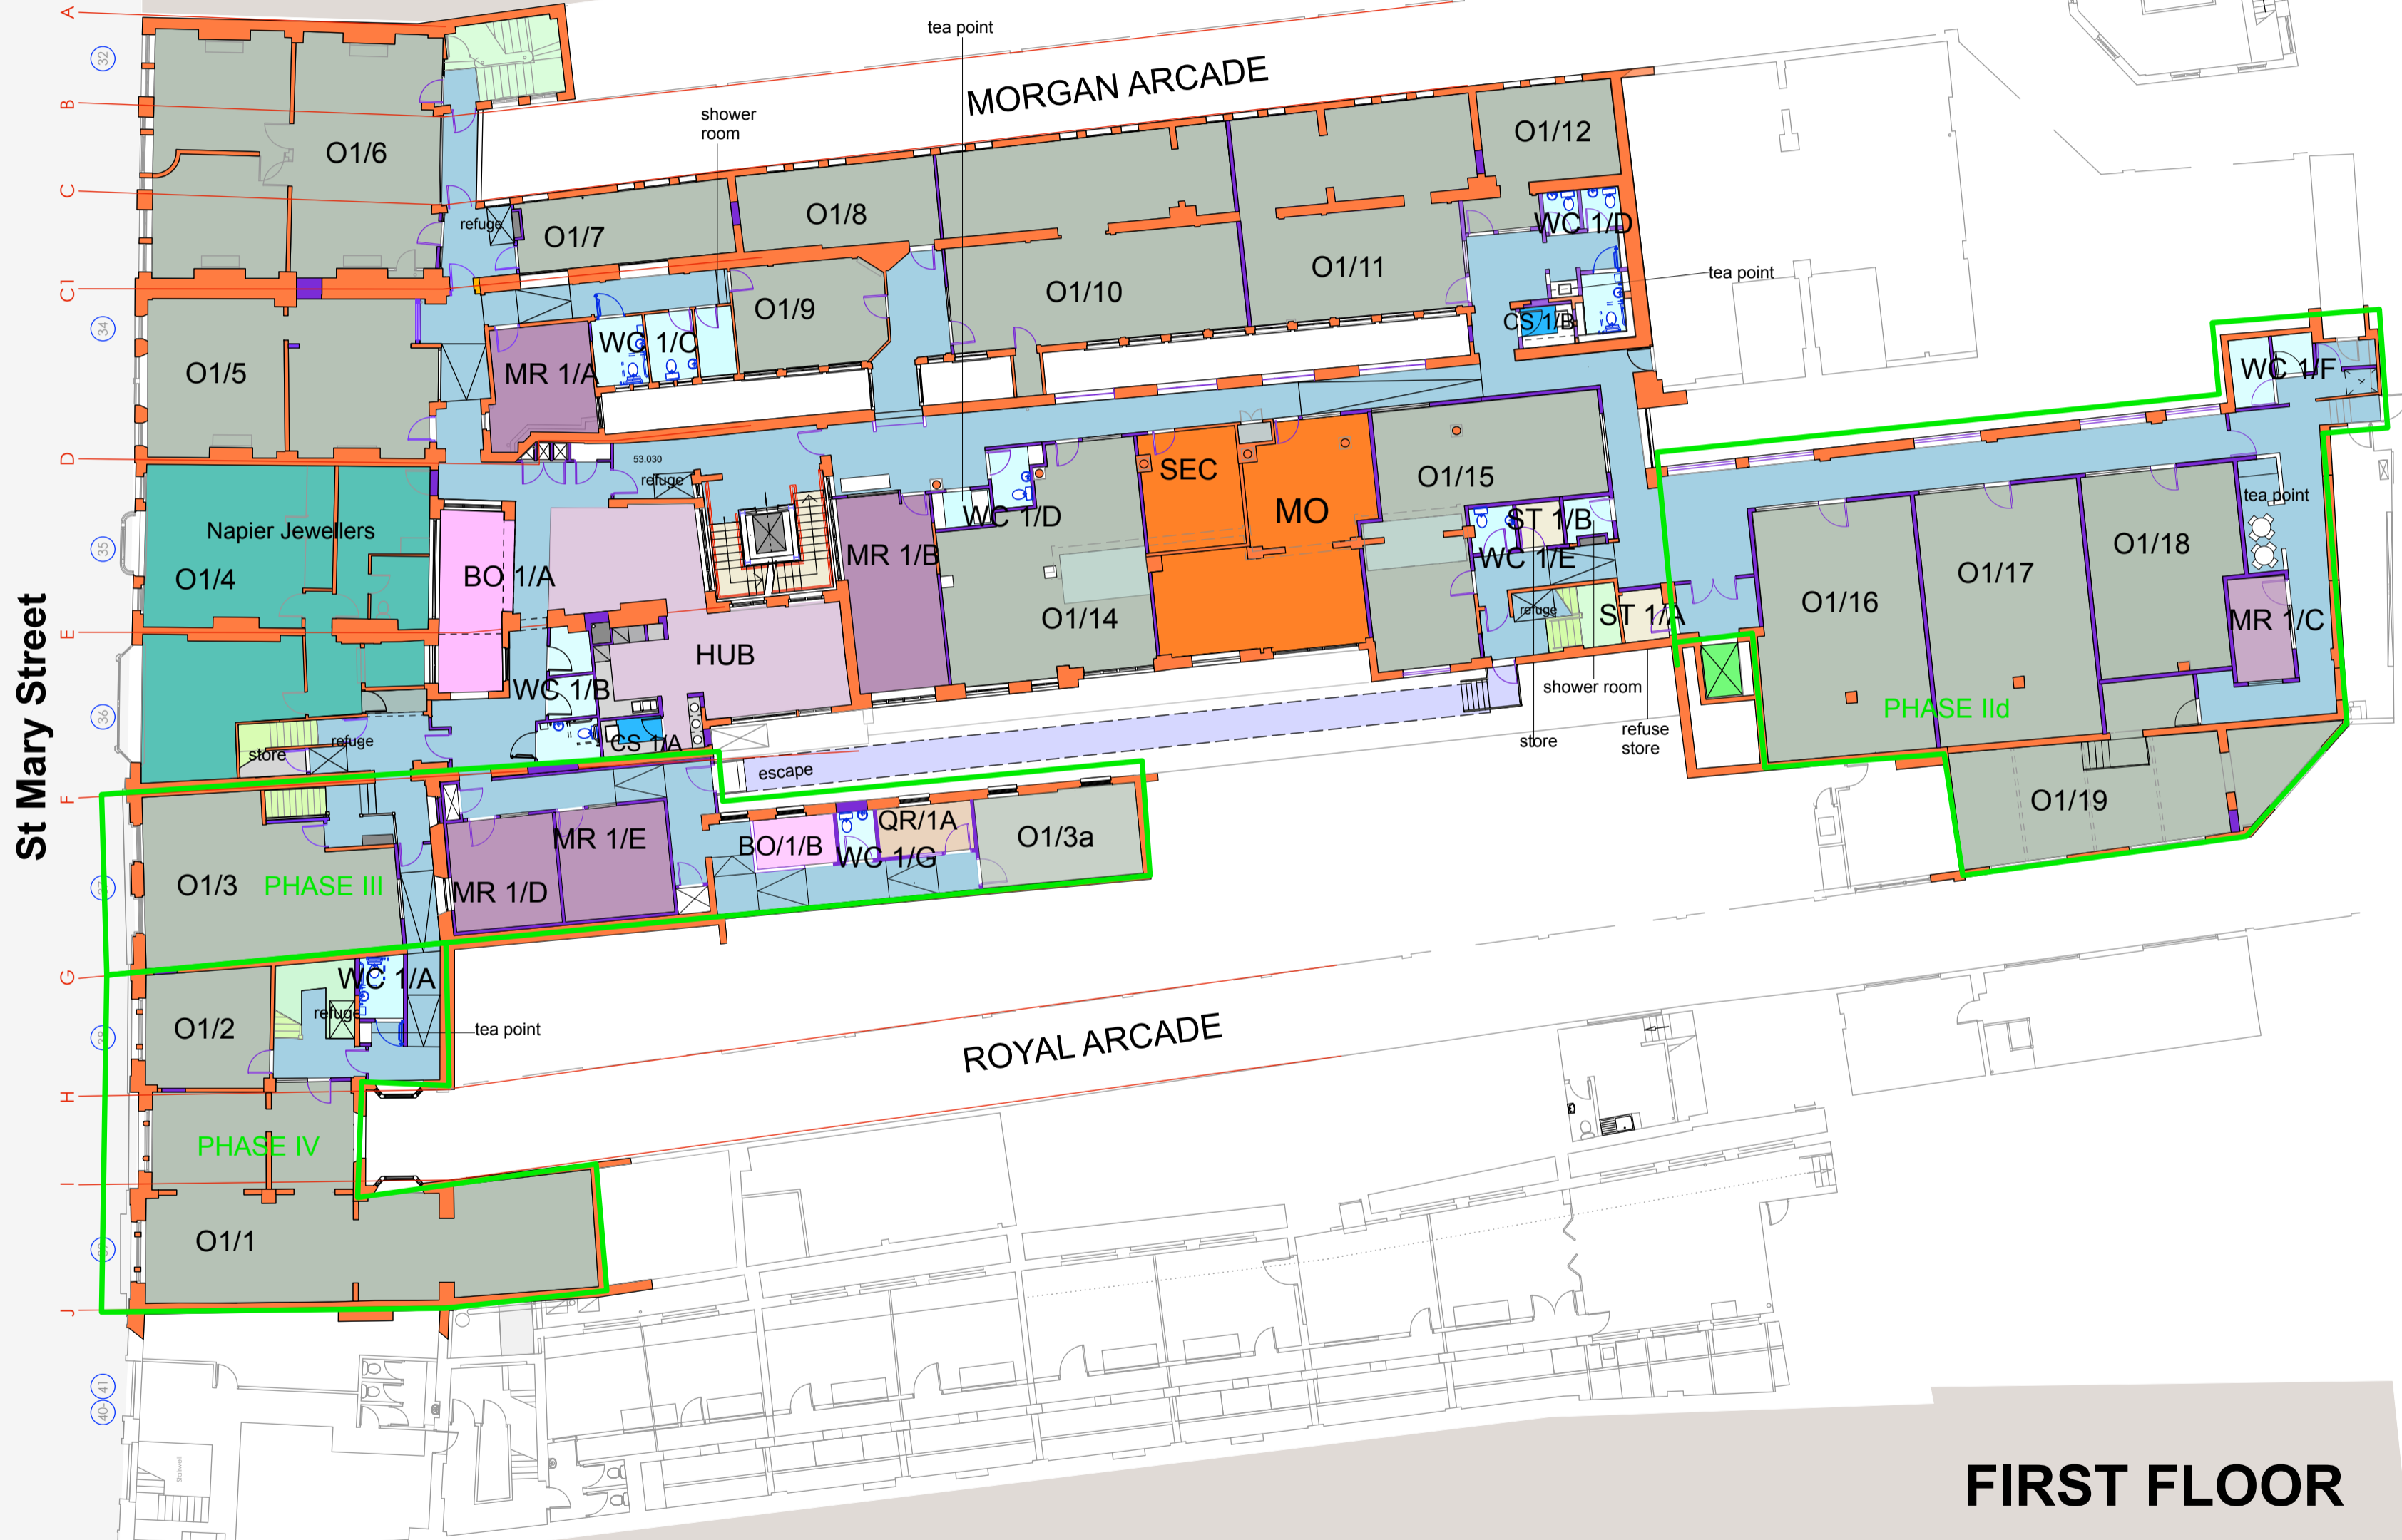

FIRST FLOOR



a	may 16	nl		drawing revised
Rev:	Date:	Drawn:	Auth:	Details:

MASTERPLAN

Project: Morgan Creative Quarter - St Mary Street Buildings
 Client: Helical Bar plc


INSIGHT : ARCHITECTS
 insight architects and designers ltd
 66 Weymouth Avenue, Ealing, London, W5 4SB
 Tel - 020 3592 6405
 www.insightarchitects.co.uk

Title: Cardiff Creative Quarter - scheme i - first floor plan

Date: March 2016 Drawn: NL Auth:

Number: **08-2016/SMS/103** Rev: A Scale: 1:200@A2

St Mary Street

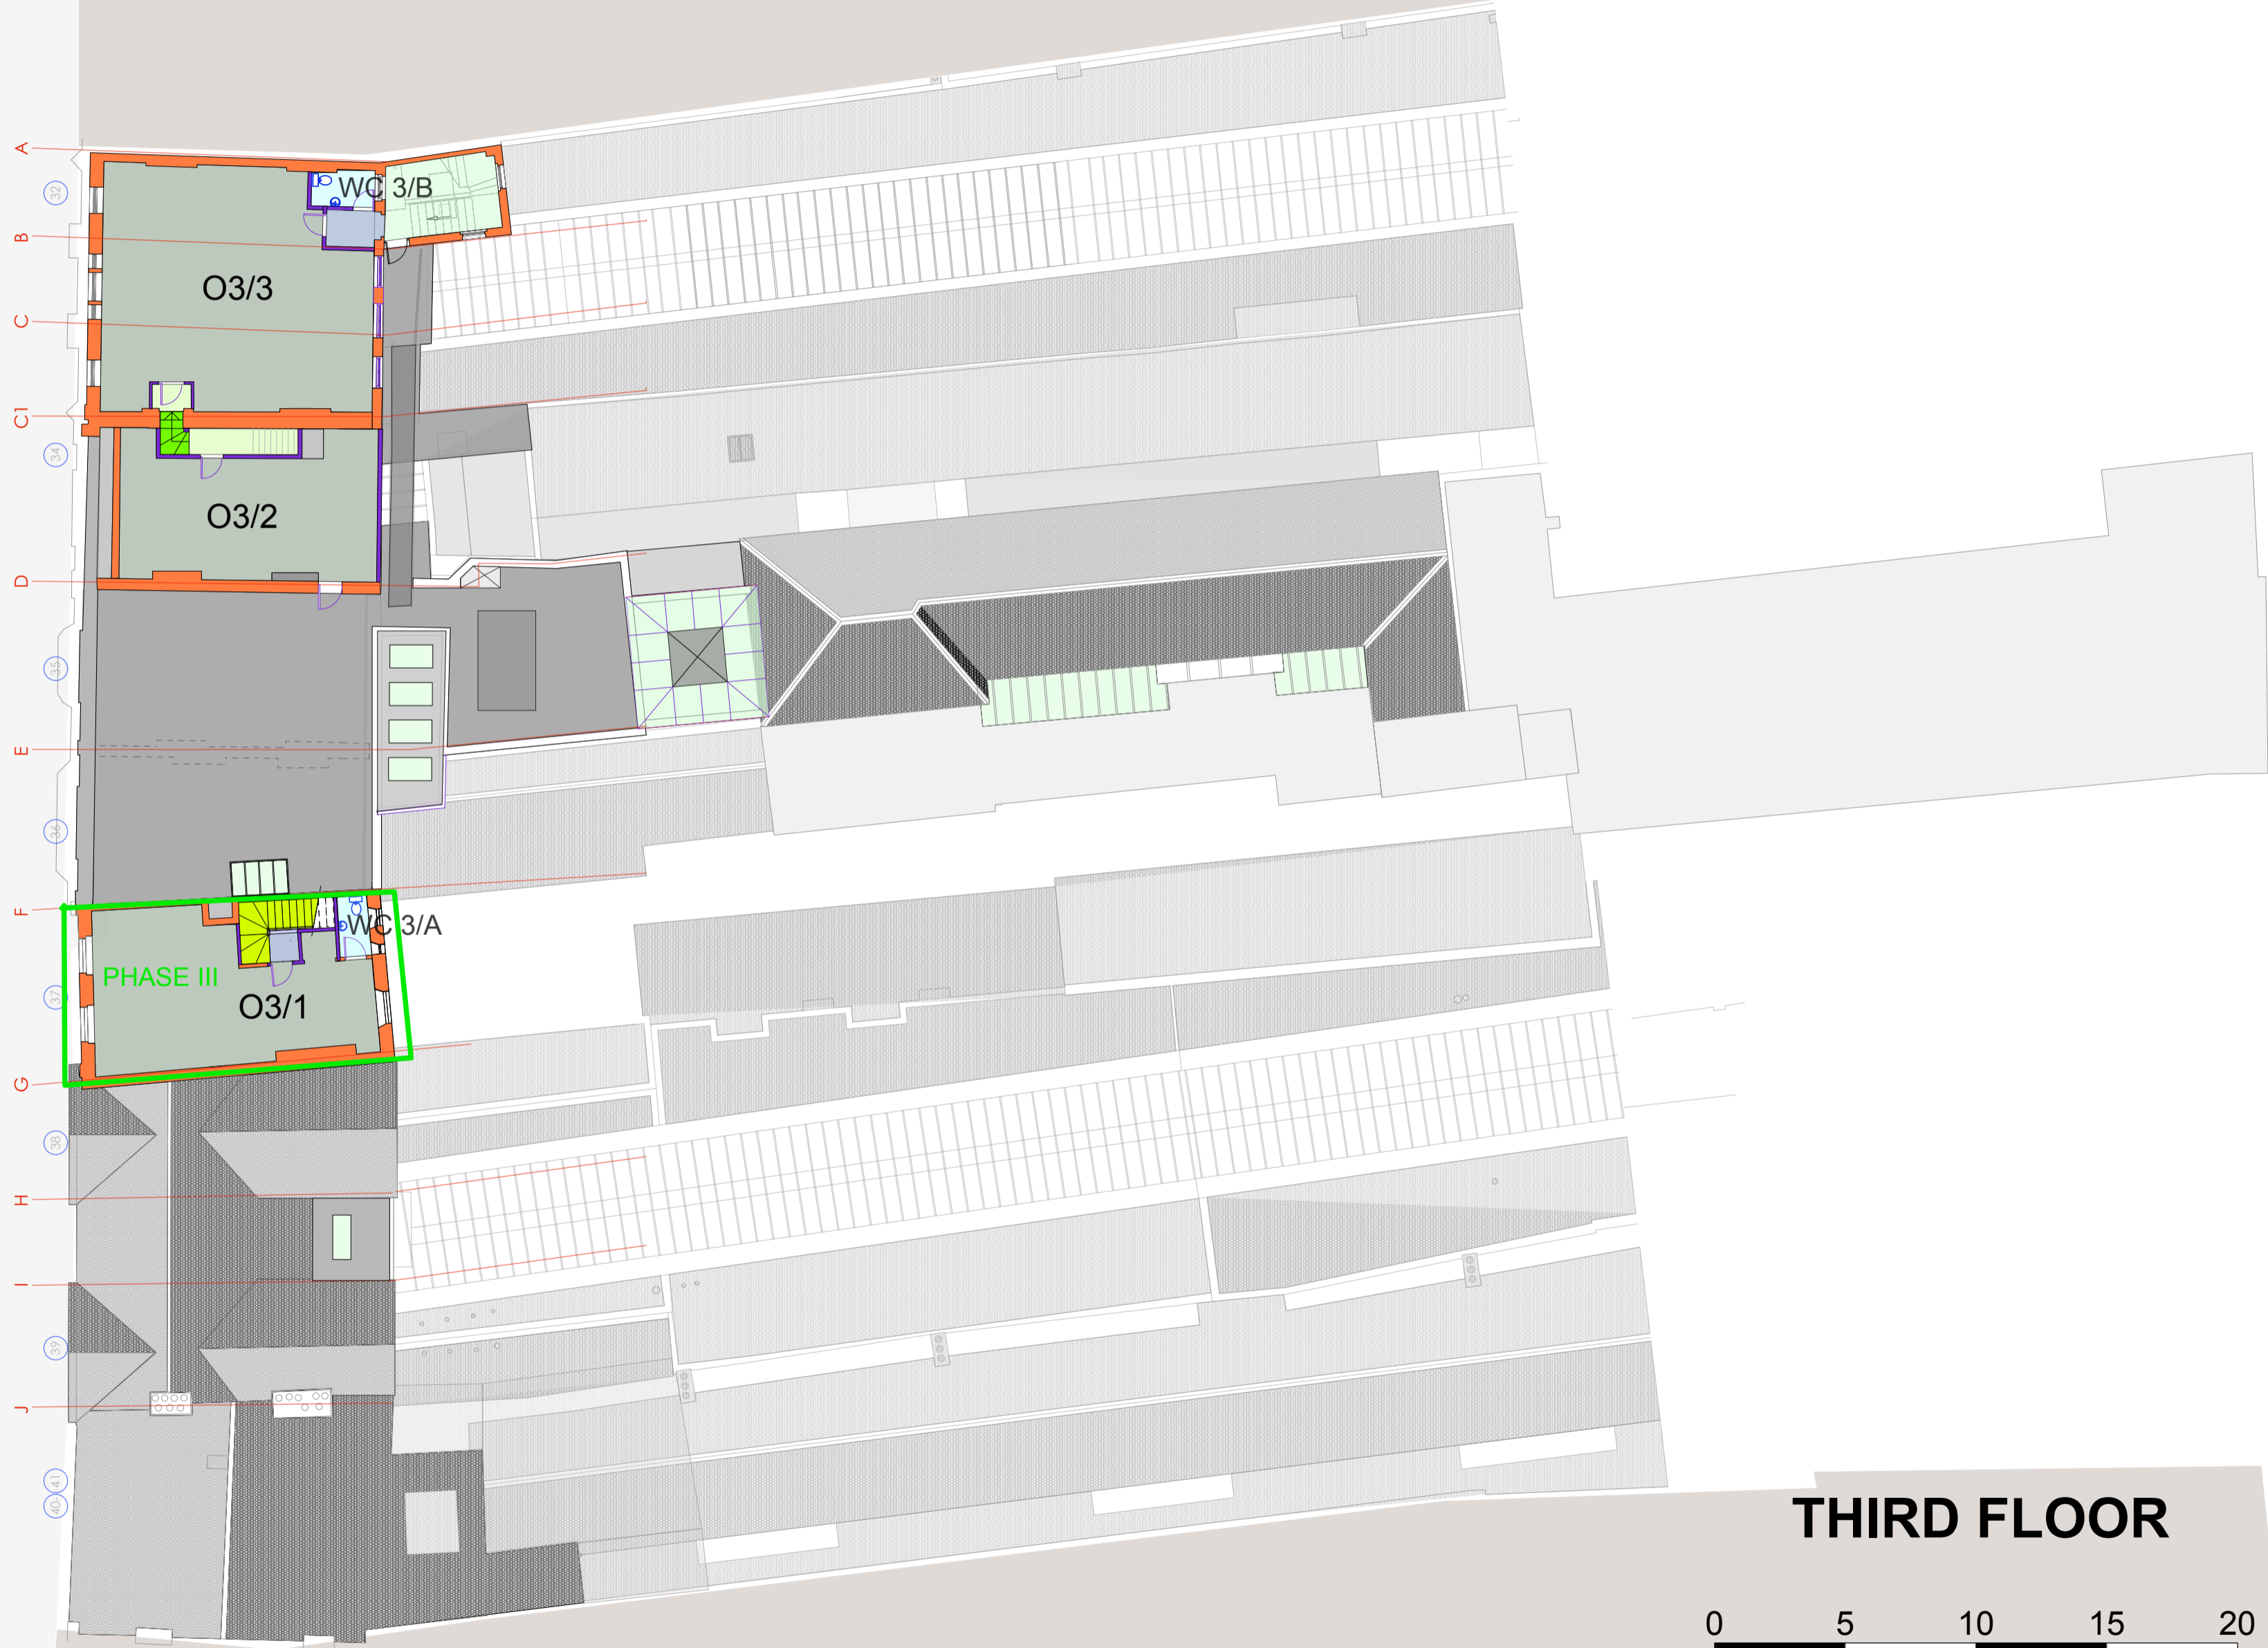

THIRD FLOOR



This drawing is © Copyright
 Dimensions are not to be scaled from this drawing
 All Dimensions shown are for information only
 Construction dimensions are to be checked on
 and confirmed with the architect

NOTES:

Rev:	Date:	Drawn:	Auth:	Details:
------	-------	--------	-------	----------

MASTERPLAN

Project: Morgan Creative Quarter - St Mary
 Street Buildings
 Client: Helical Bar plc



Title: Cardiff Creative Quarter - masterplan scheme i - third floor plan

Date: March 2016
 Drawn: NL
 Auth:

Number: **08-2016/SMS/104**
 Rev: Scale: 1:200@A2

Insight Architects and Designers Ltd -
 66 Weymouth Avenue, Ealing, London, W5 4SB.
 Tel - 020 3592 6405
 www.insightarchitects.co.uk