


Floor Plan - 1:200

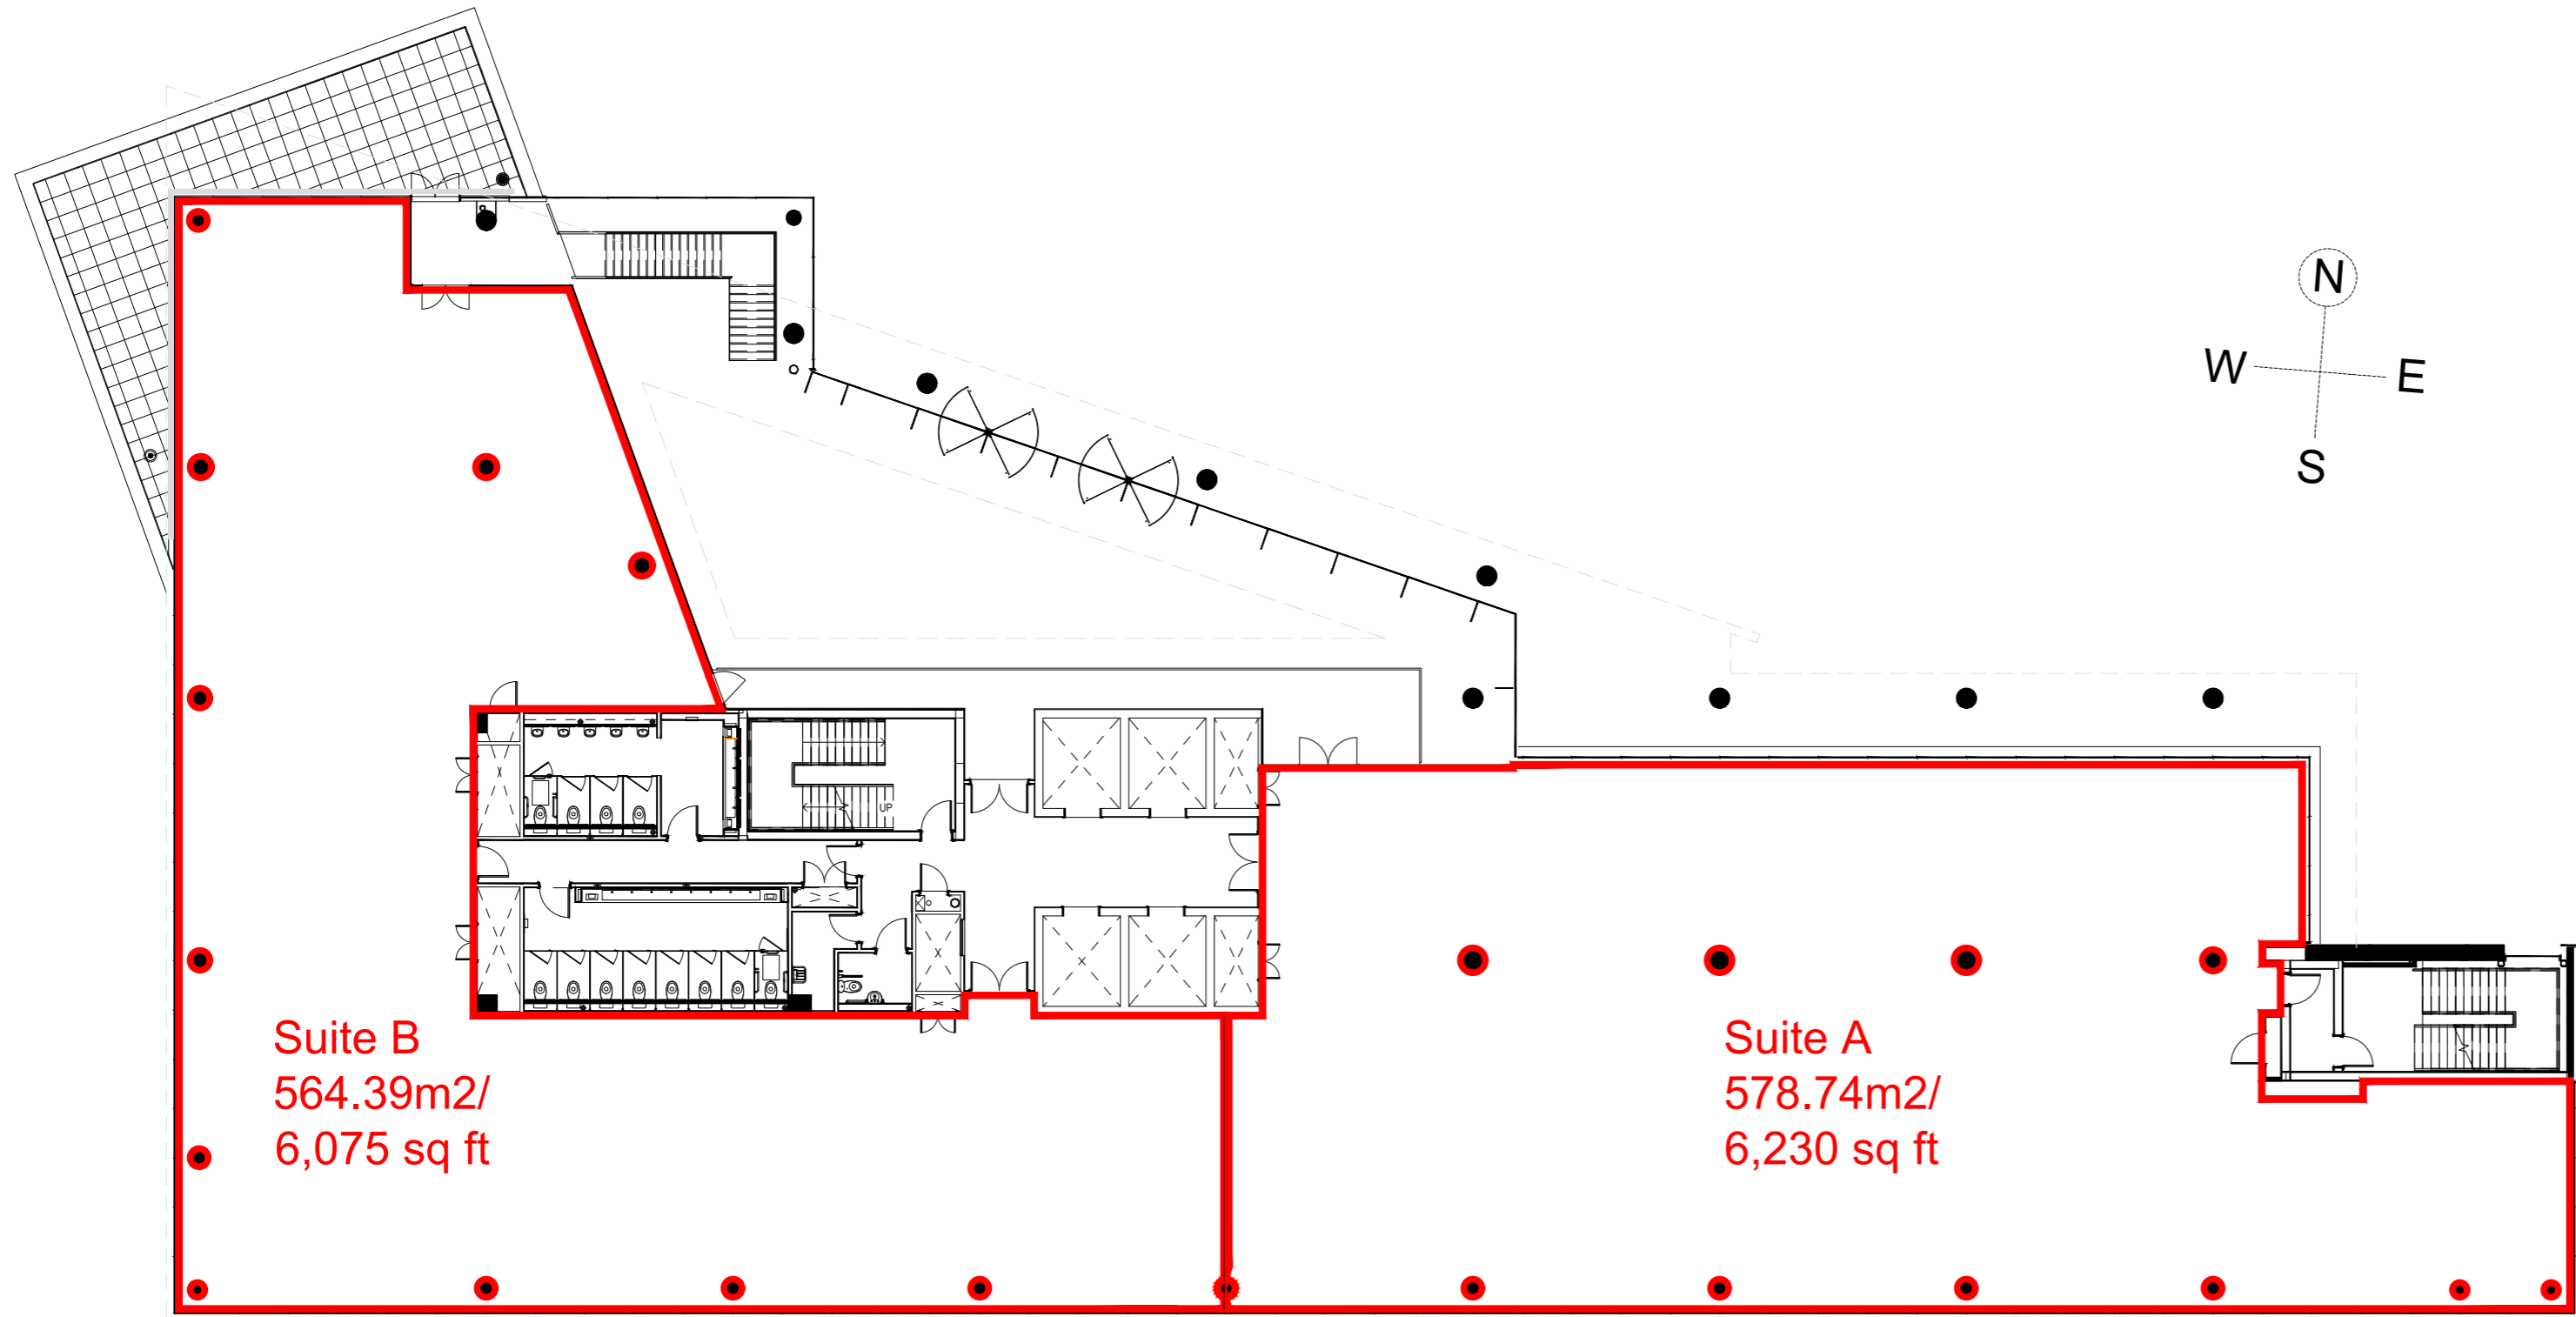

NOTES

1. Do not scale from this Drawing. Contractors must check all dimensions on site. Use figured dimensions only.
2. This Drawing is copyright and must not be reproduced or copied without the written consent of Knight Frank.
3. If any discrepancies are identified please notify Knight Frank immediately before proceeding.

Rev	Date	Description
Client CSQ1 Property Unit Trust		
Project Title One Central Square, Cardiff CF10 1FS		
Drawing Title Indicative 1st Floor Plan - Option 1		
Drawn By RS	Scales 1:200@A2	
Checked By RW	Date 03/07/2024	
Drawing Number OCS_1F_101		

3 Assembly Square
Britannia Quay
Cardiff
CF10 4LP
+44 (0) 29 2049 2492

