
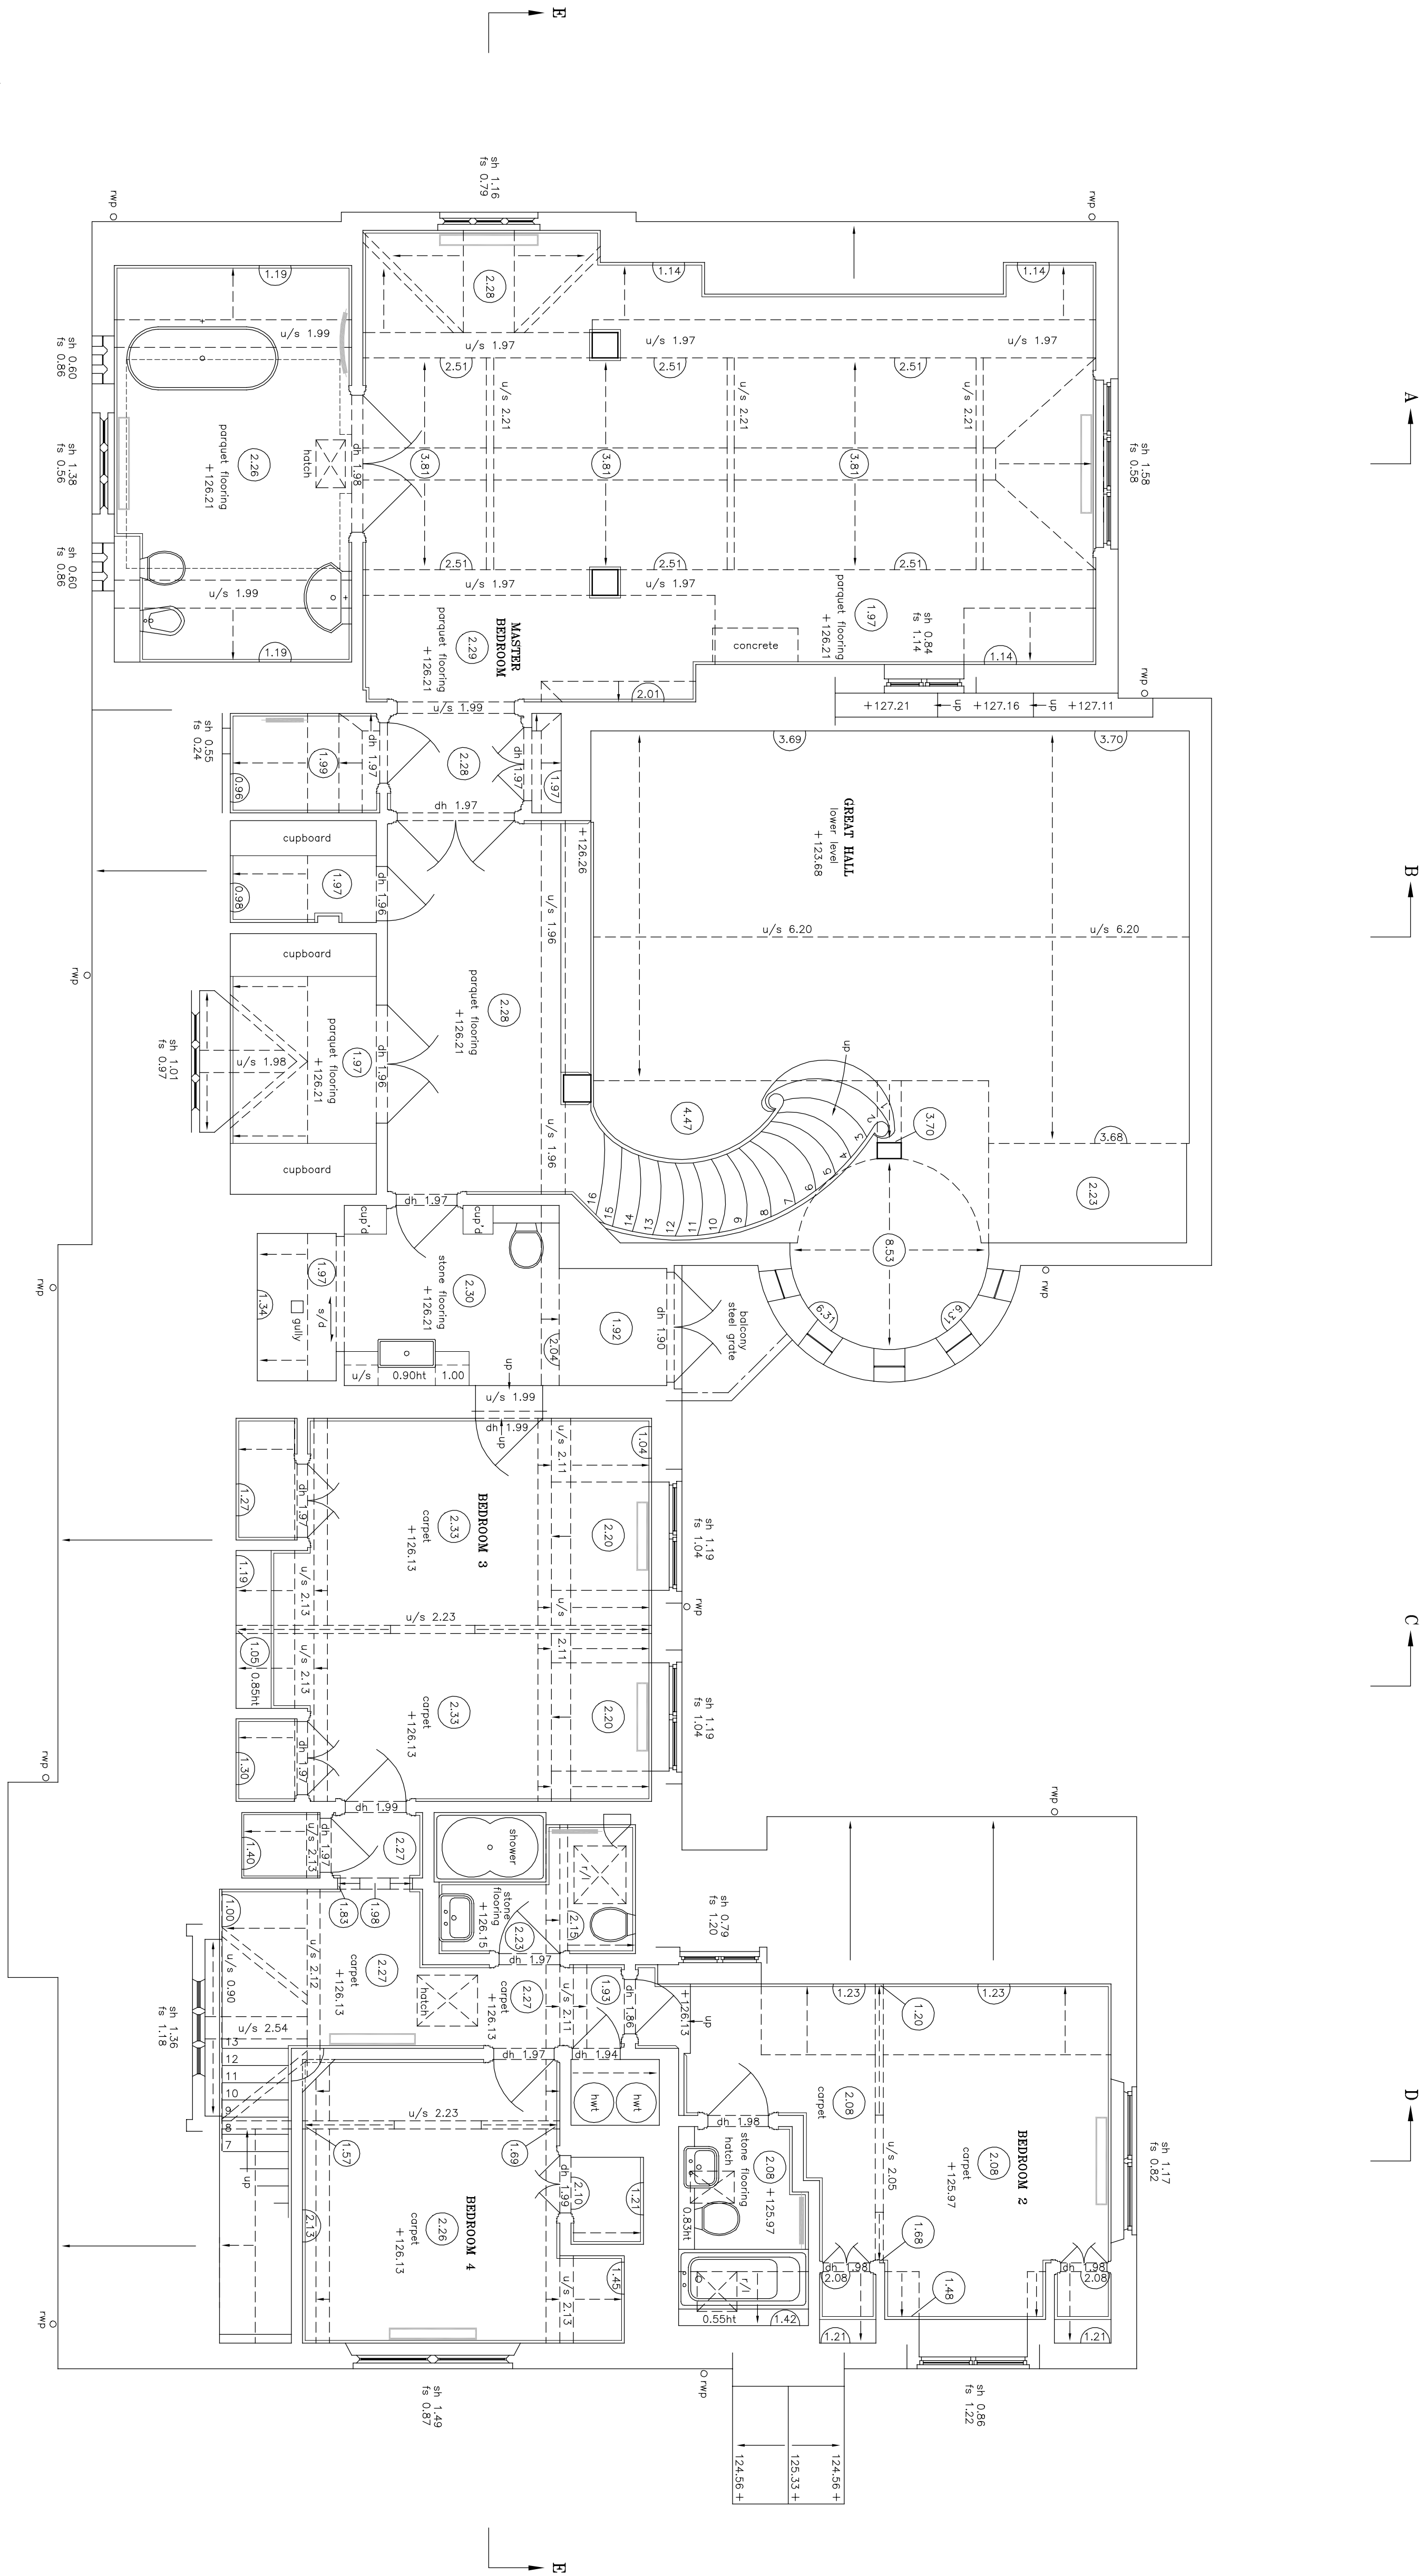


Notes

THIS SURVEY HAS BEEN PREPARED WITH A SCALING ACCURACY FOR A PROPOSED SCALE OF 1:50
ALL DIMENSIONS ARE IN METRES RELATED TO AN O.S.M. LOCATED ON SAINT MICHAEL & ALL ANGELS CHURCH (GRID 119.26m)

- sh sill to head height
- u/s underside height
- 1/s topside height
- fb floorboard direction
- nl roof light
- cupb cupboard
- st stone floor
- hwt hot water tank
- mp rain water pipe
- room height

- roof slope
- parquet flooring
- hatched tank

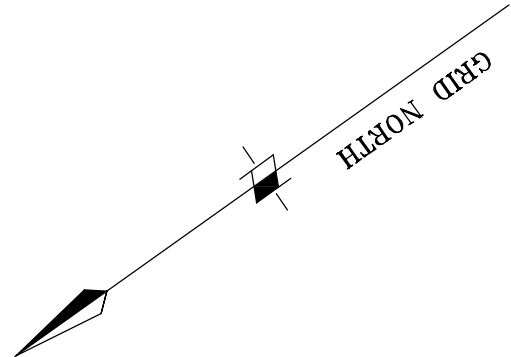

JWM/RRJ © ON CENTRE SURVEYS LTD. 2008 ACAD
job THE OLD SCHOOL HOUSE
HIGHCLERE
N^r. NEWBURY
BERKSHIRE
RG20 9PH
client ROBIN SAMUEL ASSOCIATES
on behalf of
Mr & Mrs P RUDDOCK

title THE OLD SCHOOL HOUSE
FIRST FLOOR PLAN
dwg no. 17973A-3

scale 1/50
date 26/03/08