


- notes:
1. This drawing is Copyright reserved and should be used only for the purposes intended in its original issue.
  2. This drawing is to be read in conjunction with all relevant drawings and specifications including those from other Consultants.
  3. Any existing dimensions should be checked on site and any discrepancies reported to the Architect.
  4. Do not scale off this drawing, use only figured dimensions. The Contractor is to bring to the attention of the Architect any discrepancies contained in this drawing prior to work commencing.

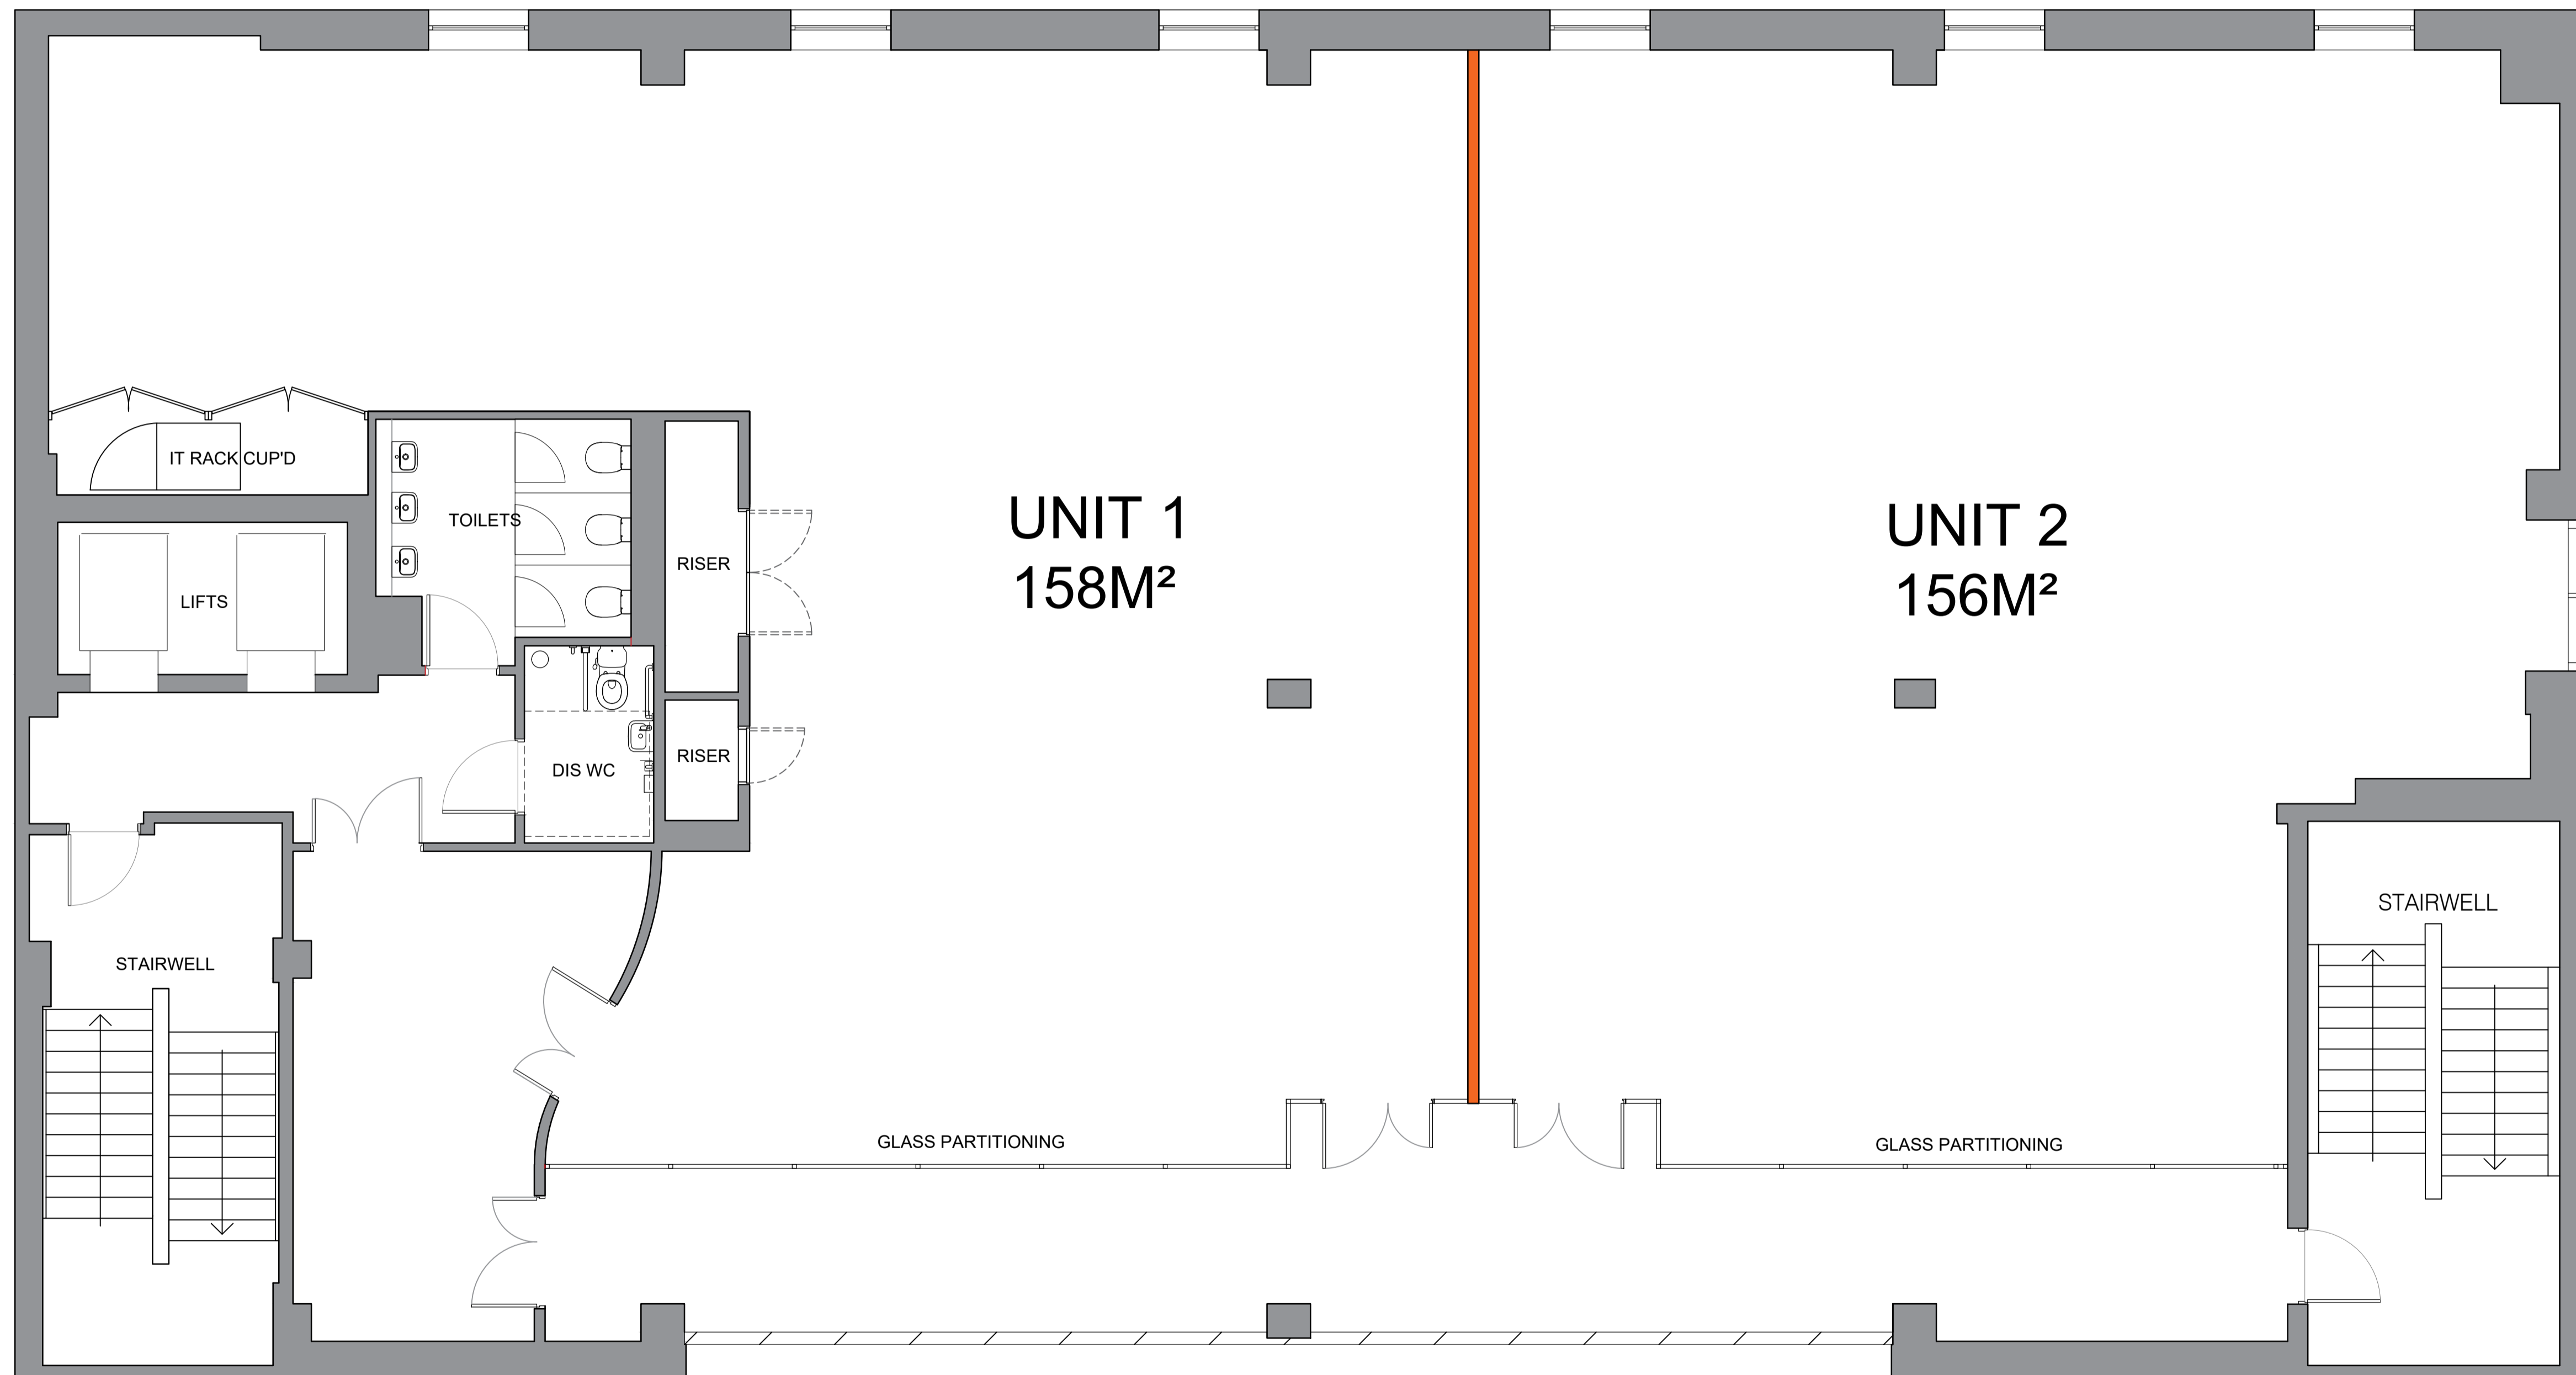

01 | Floor Plan as Proposed  
1:50

0 1 2 3 4 5  
Scale 1:50

Revision	Description	By	Chk
project			

Maya Capital  
Anderson House  
Breadalbane Street  
Edinburgh

title  
Proposed Floor Plan

scale	size	date	drawn	checked
1:50	A1	JUNE 22	FH	JG

drawing status

**AITKEN TURNBULL ARCHITECTS**  
9 Bridge Place  
Galashiels  
TD1 1SN  
01896 752760  
enquiries@aitken-turnbull.co.uk  
www.aitken-turnbull.co.uk  
Also at Edinburgh & Dumfries



project no.	drawing no.	revision
0013	L(-2)101	