


Notes:
 This drawing and the building works depicted are **COPYRIGHT of TRIDENT** and may not be reproduced except by written permission.
 The contractor is to **verify all buildings and site dimensions** prior to commencement of works or preparation of shop drawings.
Do not scale. Use only figured dimensions.

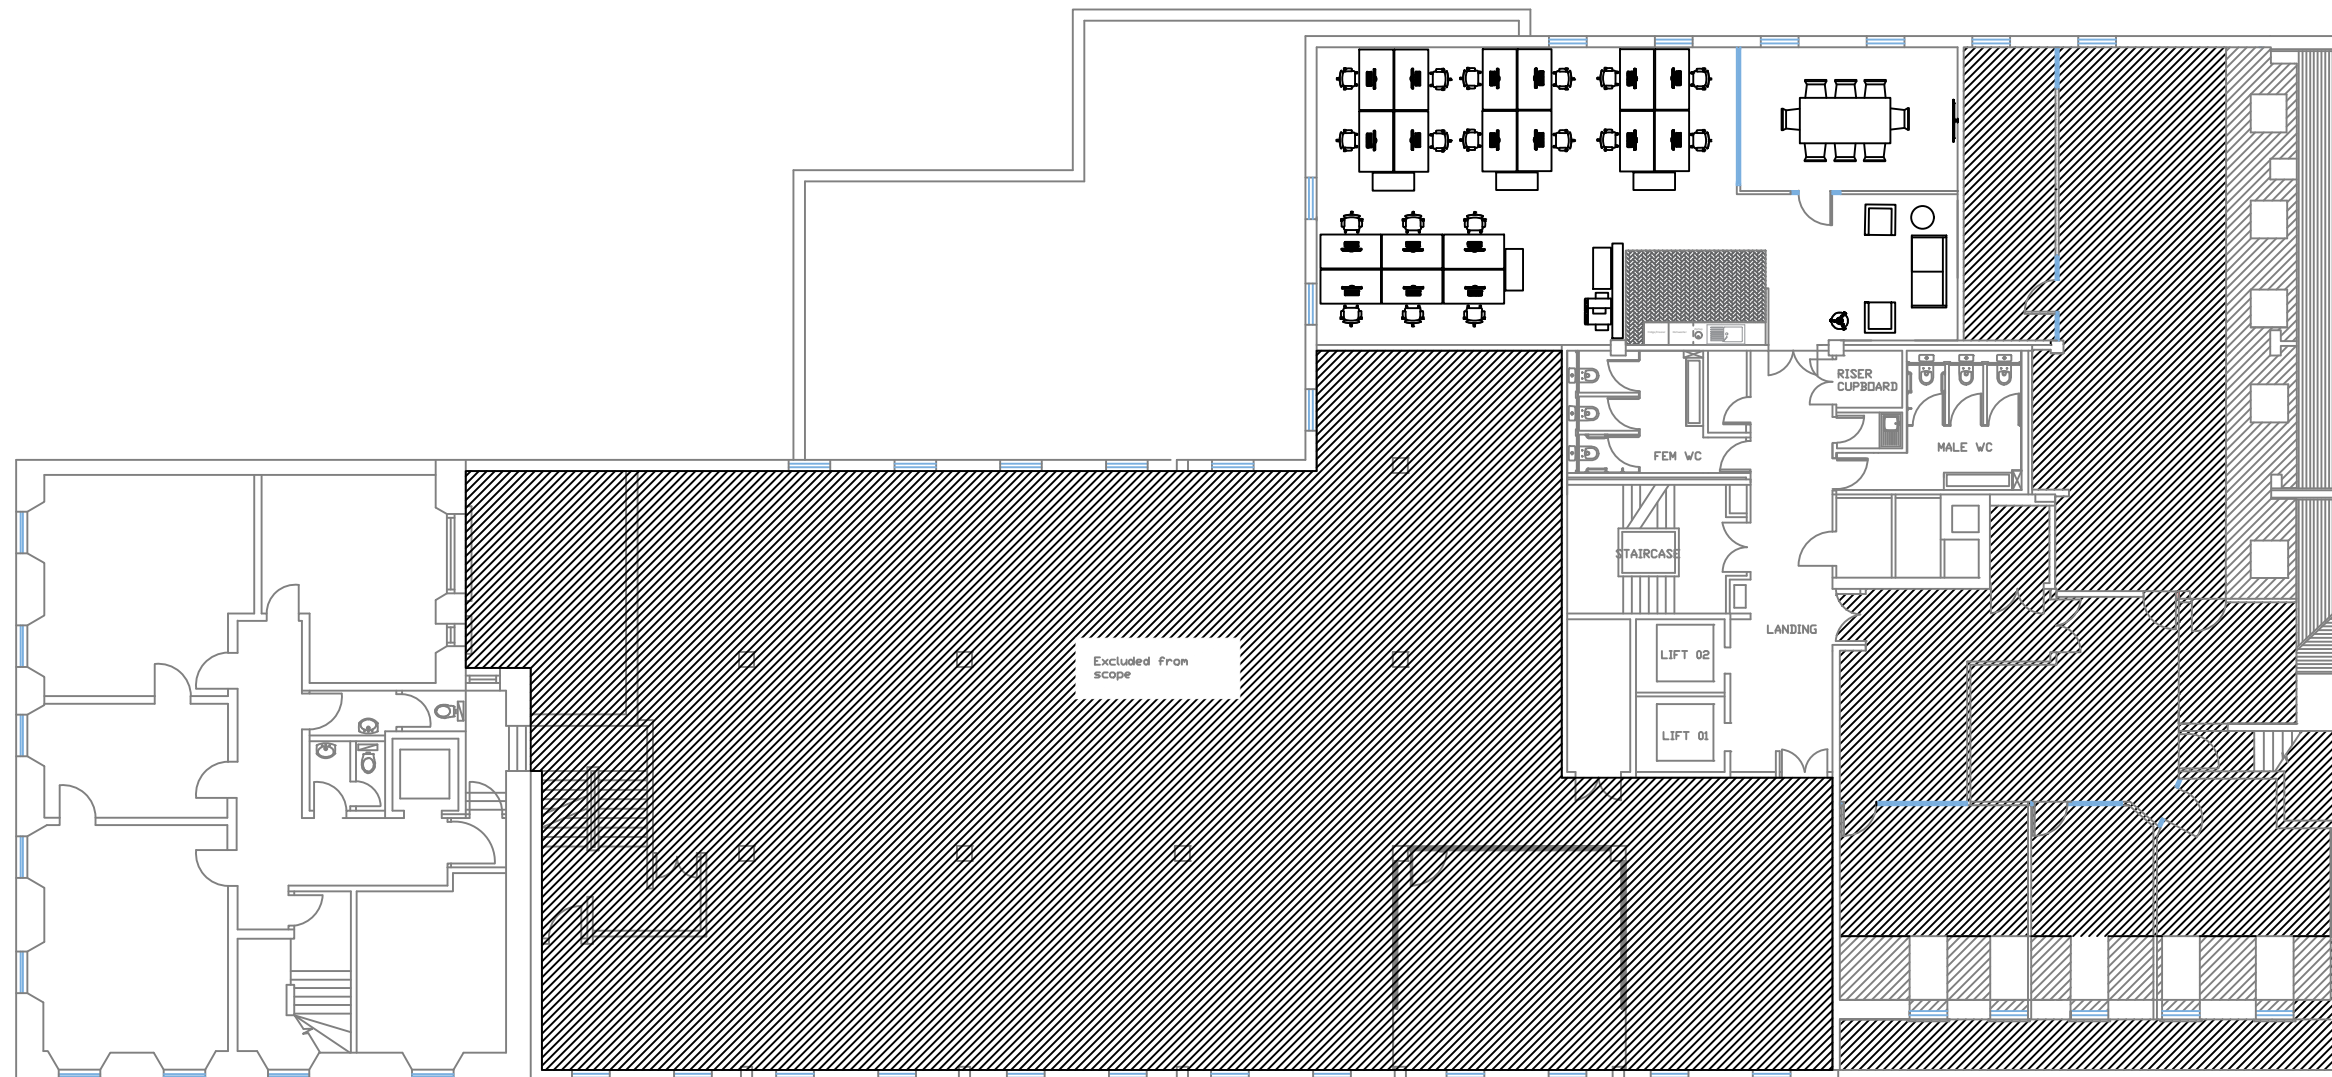

THIRD FLOOR PLAN
 Scale 1:200 @ A3

1,000 5,000 10,000
 0 2,000 SCALE (mm)

Rev:	Date:	Description:	Checked:

PROPOSED

Client:
 ABRDN

Property:
 HOBART HOUSE
 80 HANOVER STREET
 EDINBURGH
 EH2 1EL

Title:
 PROPOSED THIRD FLOOR SPACE PLAN

Job No: INFO ONLY	Drawn by: SS	Scale: 1:200@A3
Drawing No: 3F-SPACEPLAN	Date: JUN '24	Checked: PF