

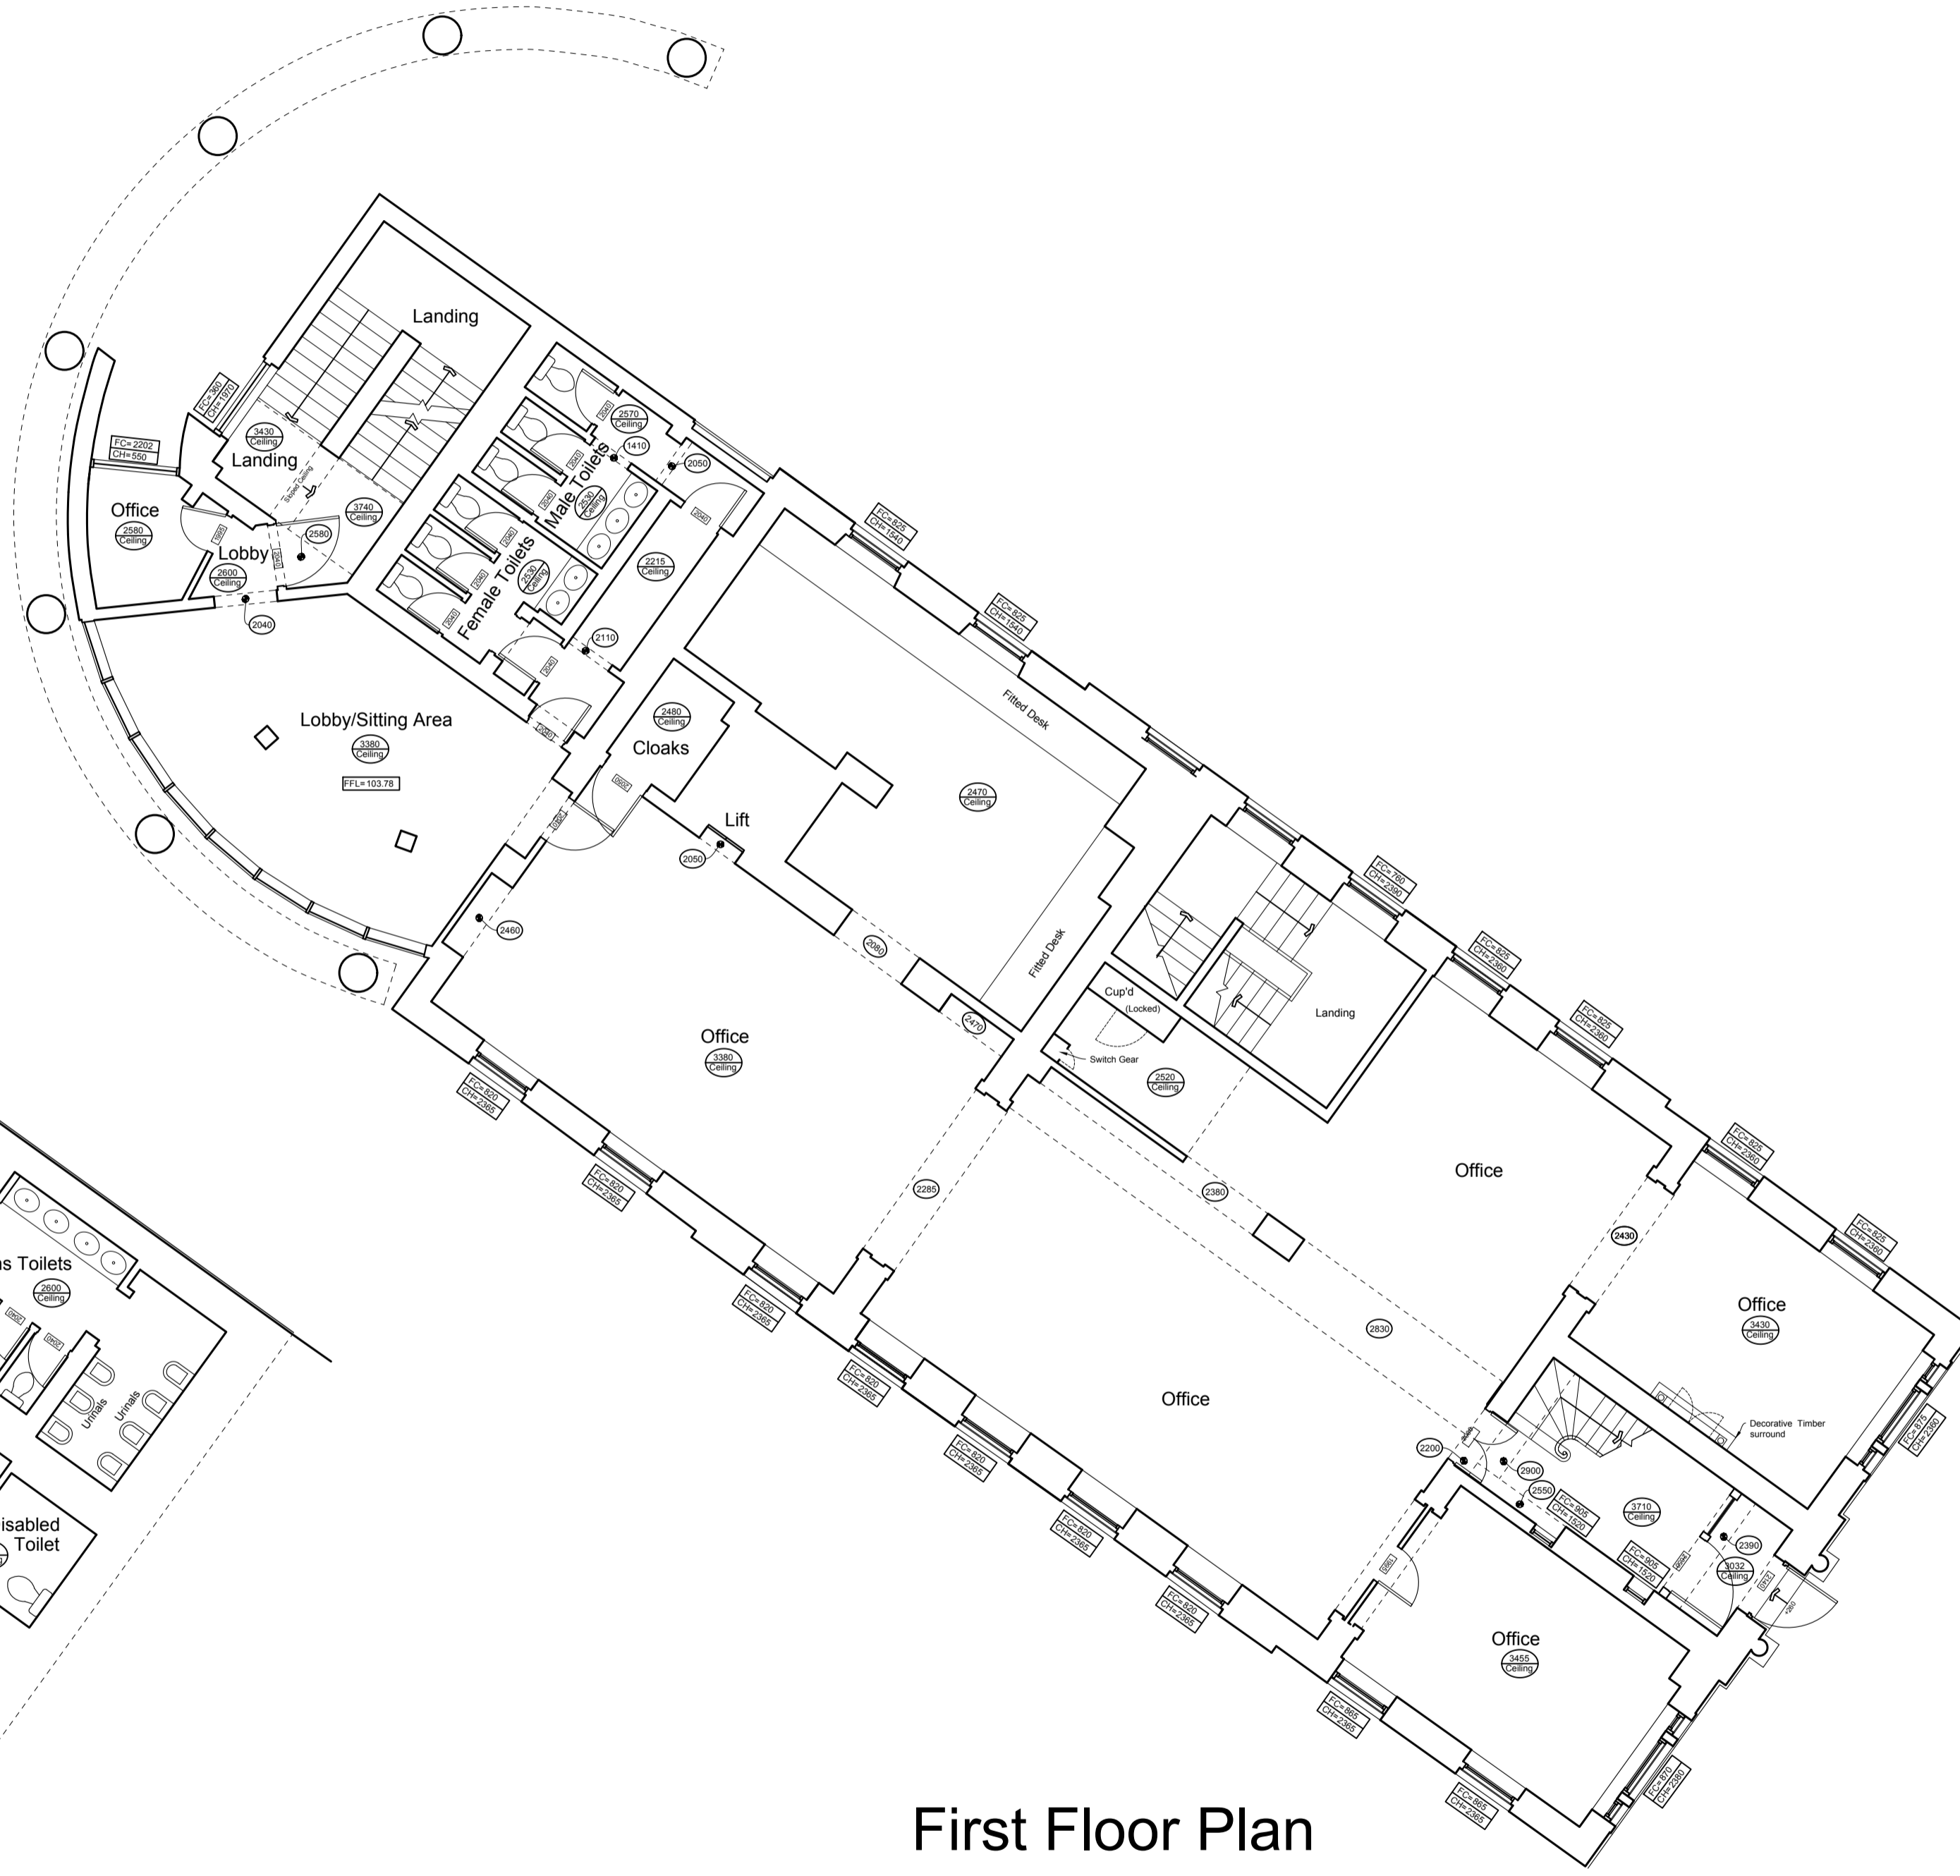


Ground Floor Plan

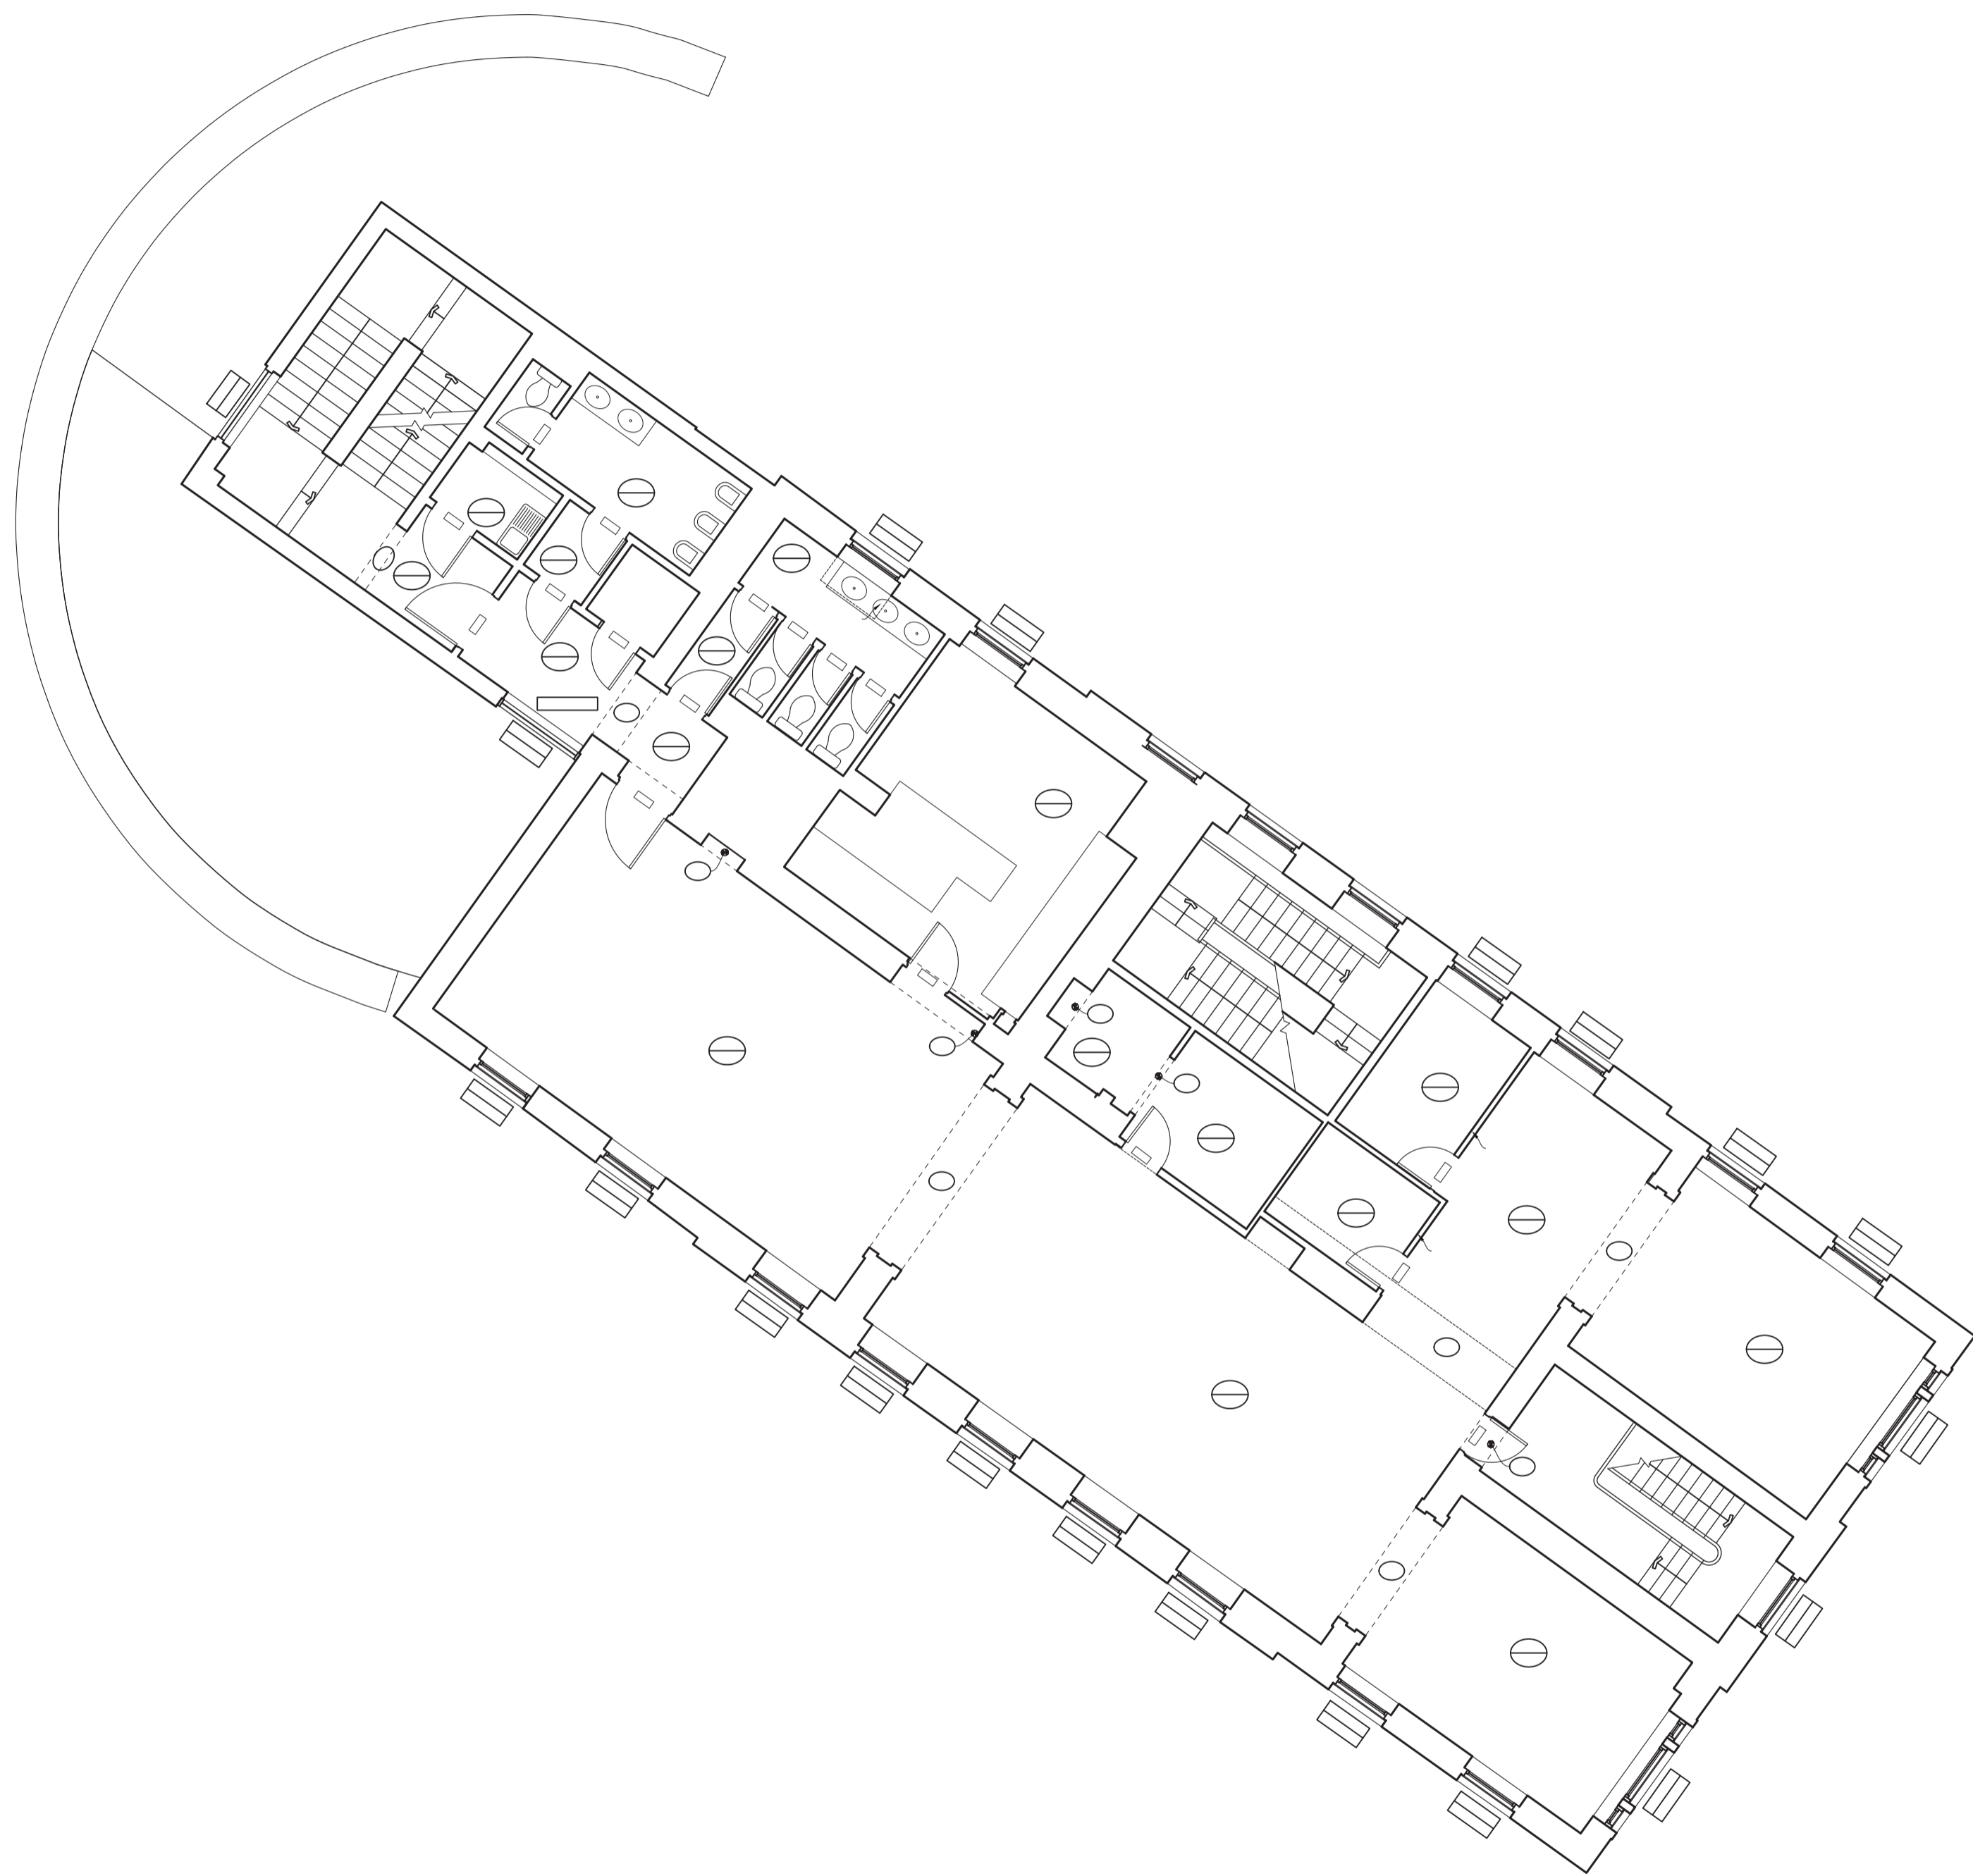

First Floor Plan

| | | | |
|---|---------------|-----------------|-------------|
| Survey and Site Services 32 Wheatley Street, Denaby Main, Doncaster, DN12 4AU Tel: 01709 464410 Mob: 07919031280 Website: www.surveysite.co.uk Email: mail@surveysite.co.uk Brian Meggitt MIRCOS Survey and Site Services is the Trading name of Grid Surveys Ltd Registered in England and Wales Company No 09980016 | | | |
| Client Coda Studios | | | |
| Drawing Title Measured Survey Existing Floor Plans | | | |
| Site Address Sheaf Quay North Quay Drive Sheffield S2 5SW | | | |
| SCALE = 1:100 | | | |
| Surveyed BSM | Processed BSM | Drawn BSM | Checked BSM |
| Drg.No. S505-FP-1-1 | | Date 17/07/2017 | |

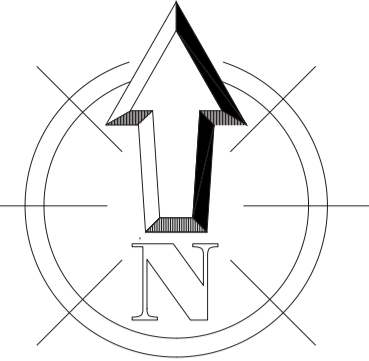

a n

| | | | |
|--|------------------------|--------------------|--------------------|
| Survey and Site Services 32 Wheatley Street, Denaby Main Tel: 01709 464410 Mob: 079190812 Website: www.surveysite.co.uk Email: info@surveysite.co.uk Brian Meggitt MRC(S) Survey and Site Services is the Trading Registered in England and Wales Company No. 07412707 | | | |
| Client Coda Studios | | | |
| Drawing Title Measured Survey Elisting : floor Plans | | | |
| Site Address Sheaf Euay North Euay Drive Sheffield S2 0SW | | | |
| SCALE 1:1100 | | | |
| Surveyed by B.S.M. | Processed by B.S.M. | Drawn by B.S.M. | Checked by B.M. |
| Drg. No. PO 1 : P1 0412707#07#2017 | | | |