




FLOOR PLAN

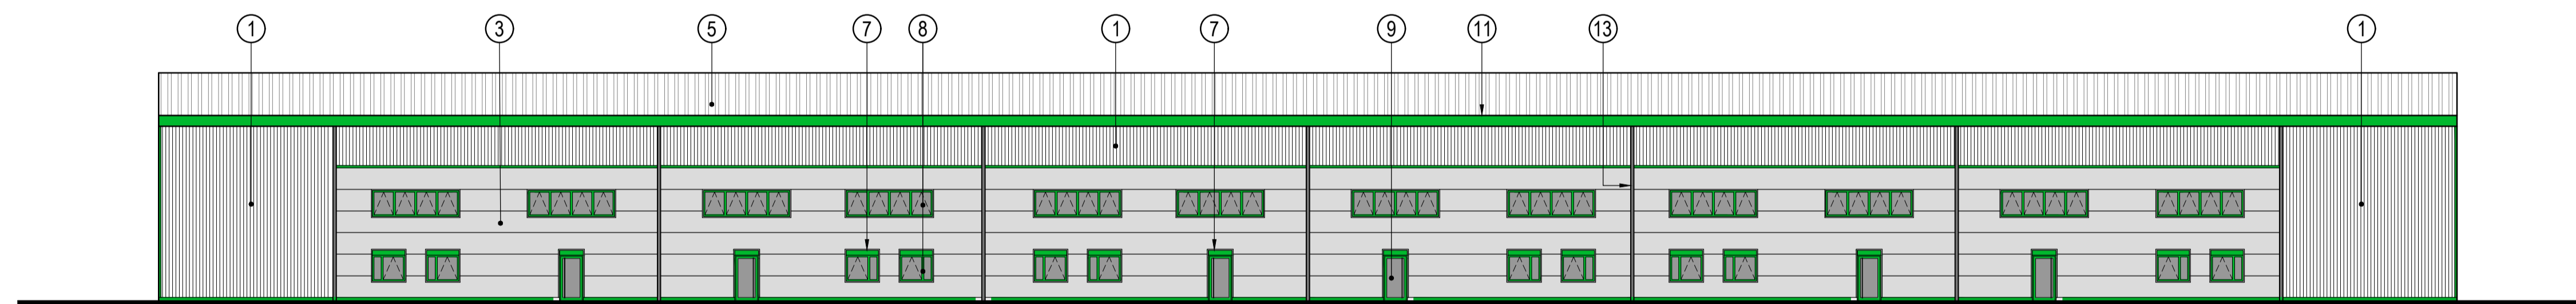


CAR PARK ELEVATION

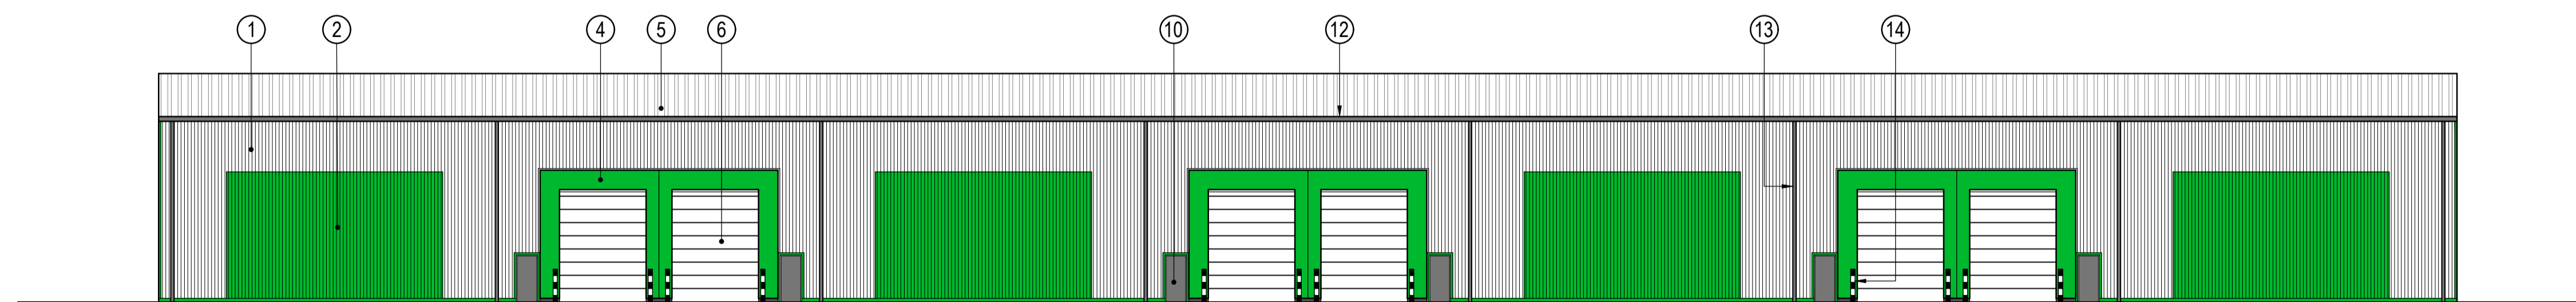

SERVICE YARD ELEVATION

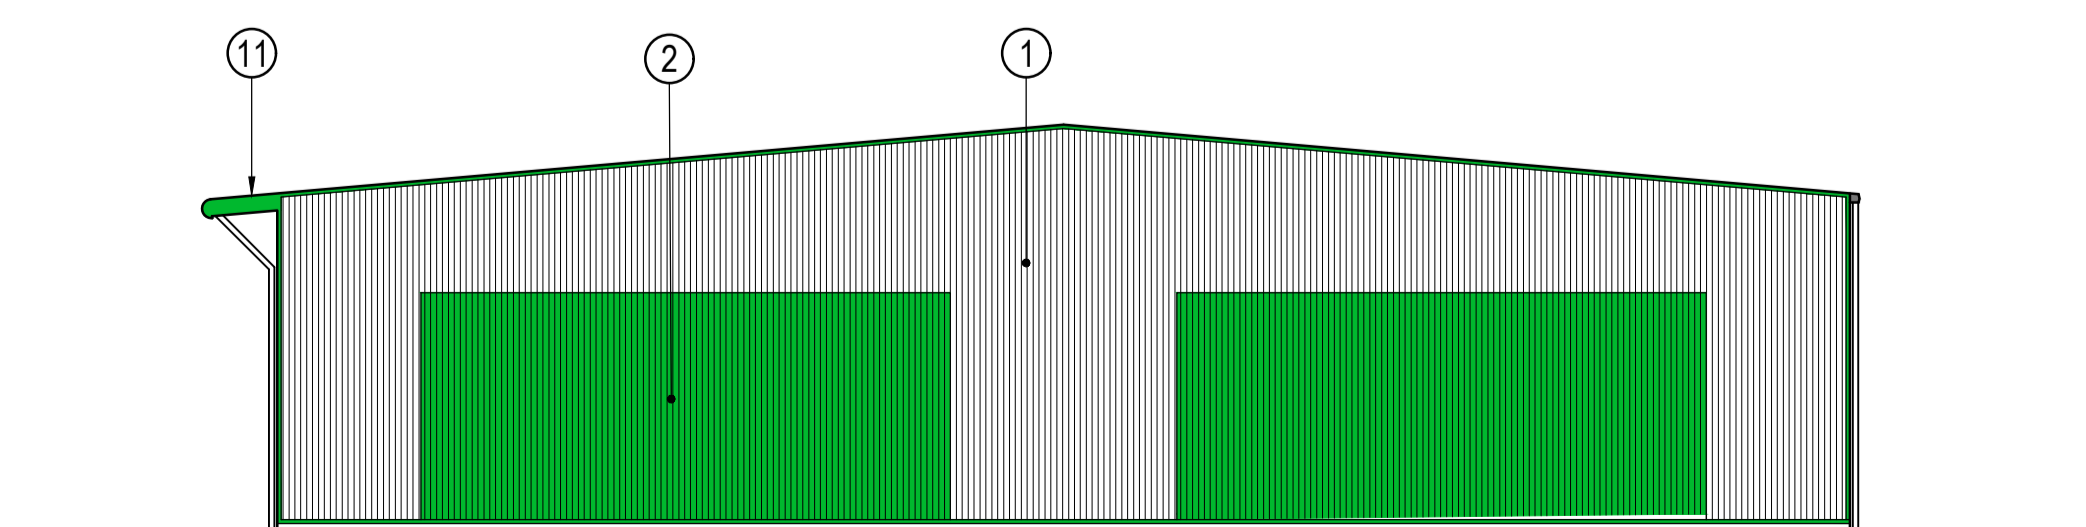

GABLE ELEVATION

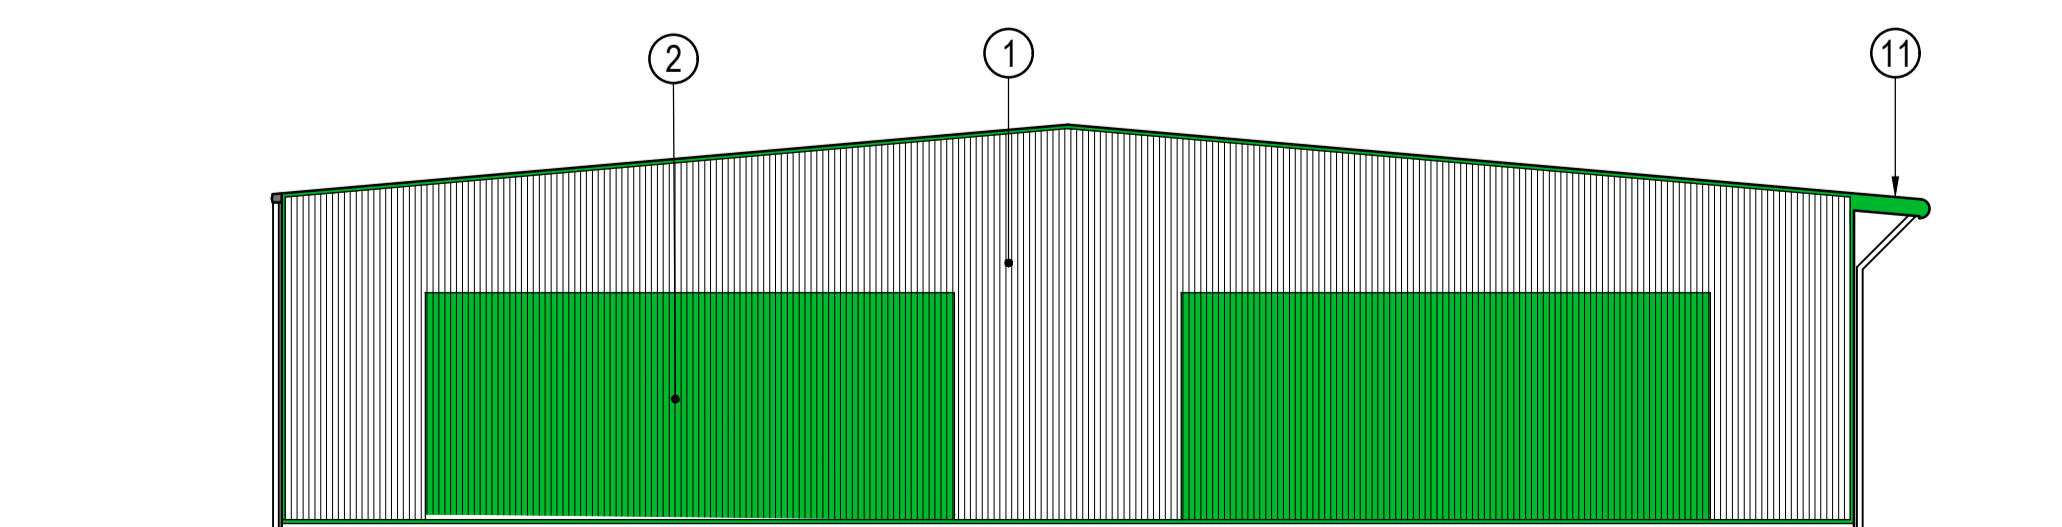

GABLE ELEVATION

- ① - Architectural Profiles Ltd. AP50HR style or similar approved plastisol coated half round profile wall cladding laid vertically. Colour to be Goosewing Grey (RAL 7038).
- ② - Architectural Profiles Ltd. AP50HR style or similar approved plastisol coated half round profile wall cladding laid vertically. Colour to be Heritage Green (RAL 6002).
- ③ - Kingspan Micro-Rib KS1000 style or similar approved composite panels laid horizontally. Colour to be Silver (RAL 9006).
- ④ - Polyester coated portico surround. Colour to be Heritage Green (RAL 6002).
- ⑤ - Trapezoidal profile roof cladding. Colour to be Goosewing Grey (RAL 7038).
- ⑥ - Sectional up and over vehicle entry doors. Colour to be Goosewing Grey (RAL 7038).
- ⑦ - Roller shutters over door and ground floor windows. Colour to be Heritage Green (RAL 6002).
- ⑧ - Polyester coated aluminium window frames. Colour to be Heritage Green (RAL 6002).
- ⑨ - Polyester coated aluminium glazed door frames. Colour to be Heritage Green (RAL 6002).
- ⑩ - Steel face fire escape doors. Colour to be Goosewing Grey (RAL 7038).
- ⑪ - Plastisol coated bull nosed overhang feature with concealed gutter. Colour to be Heritage Green (RAL 6002).
- ⑫ - Plastisol coated gutters. Colour to be Goosewing Grey (RAL 7038).
- ⑬ - uPVC rain water pipes. Colour to be Grey.
- ⑭ - Protection bollards. Colour to be Black & White.

P02	Sinks added.	MW	AP	12.03.2025
P01	First issue.	MW	AP	03.06.2023
REV	DESCRIPTION	SIG	CHK	DATE

E.V WADDINGTON LTD.

MOSHAM ROAD

BUILDING 1
FLOOR PLAN AND ELEVATIONS


Eastwood
CONSULTING ENGINEERS

St Andrew's House
23 Kingfield Road
Sheffield, S11 9AS


T: 0114 255 4554
E: mail@eastwoodce.com
eastwoodce.com

ECE PROJECT No 45592 SCALE AT A1 STATUS S0 SUITABLE FOR Initial


DRAWING NUMBER 45592 - ECE - XX - XX - DR - C - 0011 P02

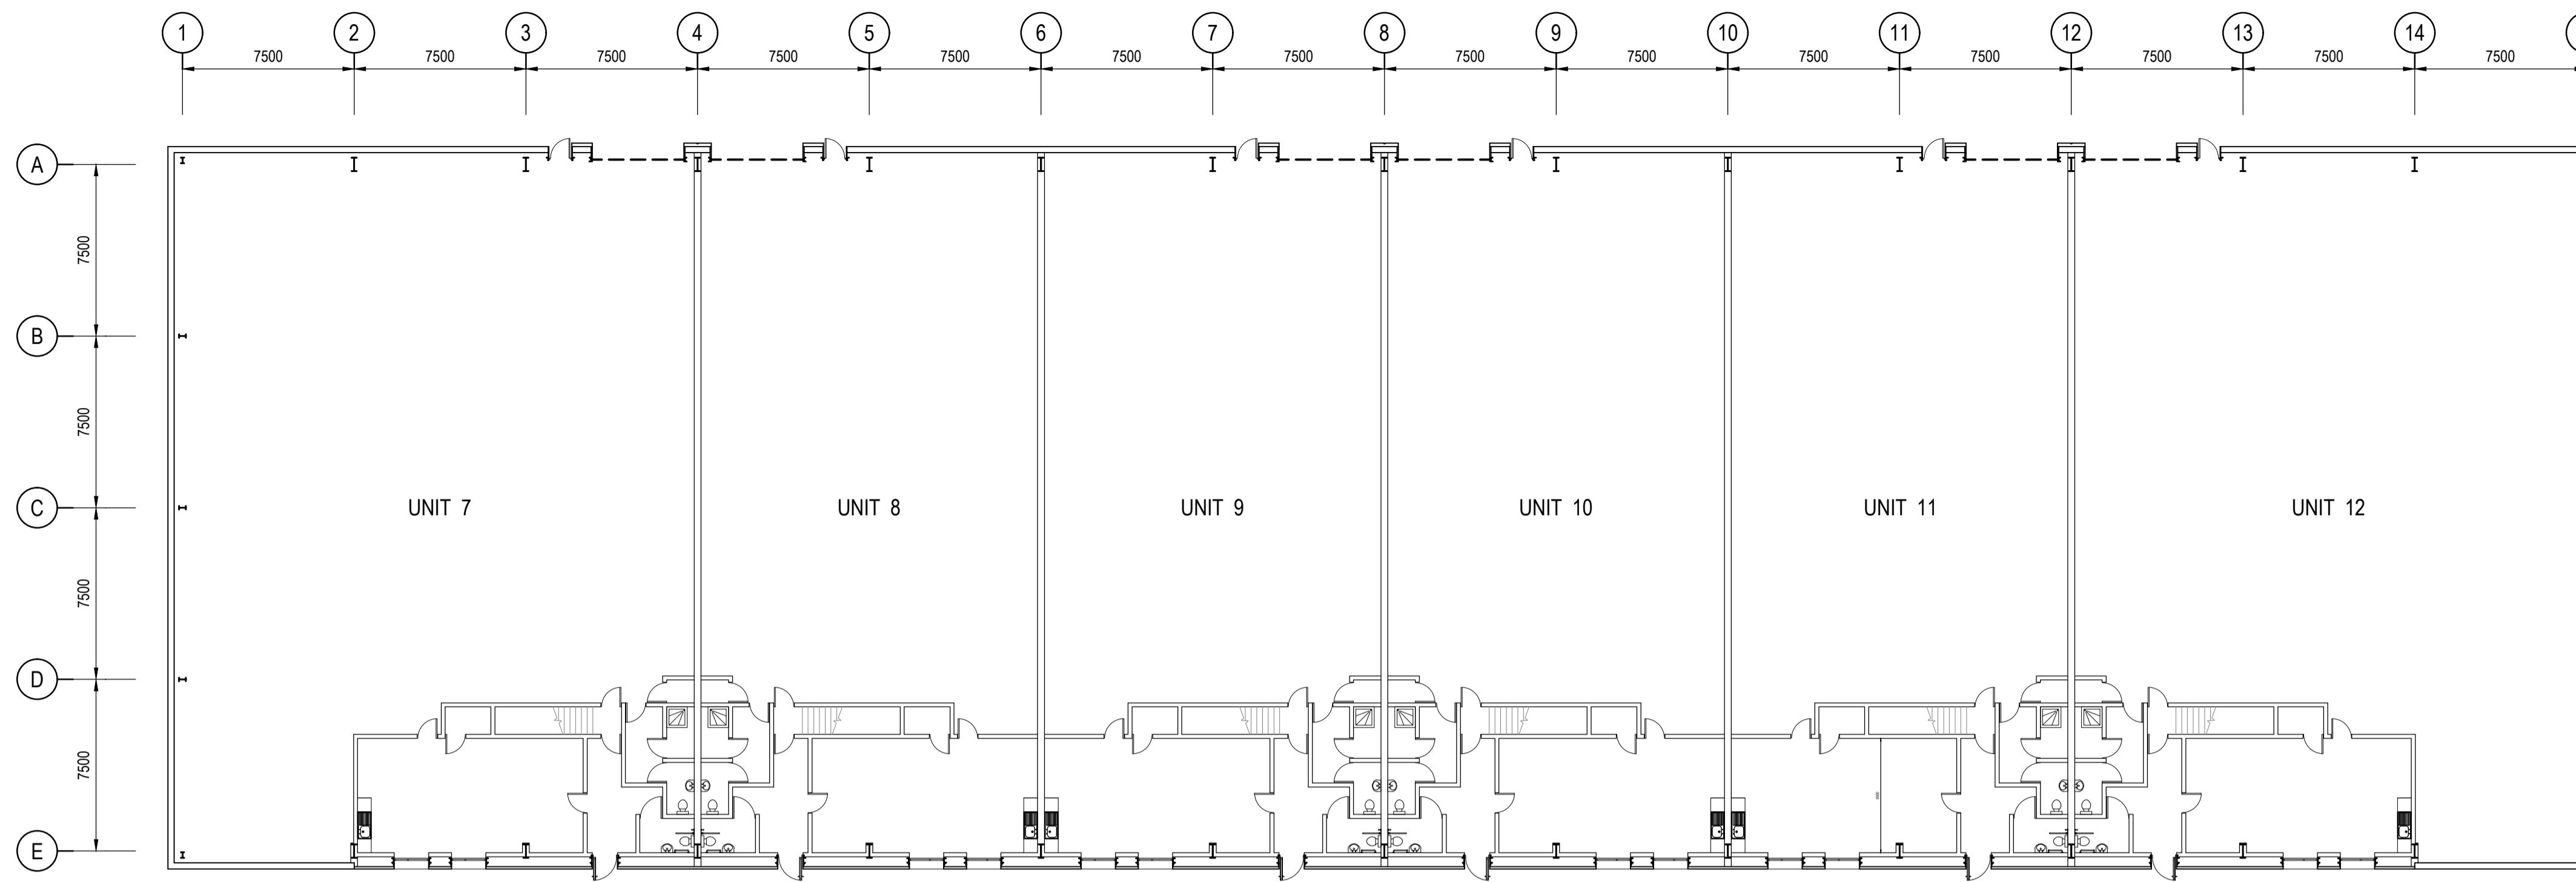


FLOOR PLAN

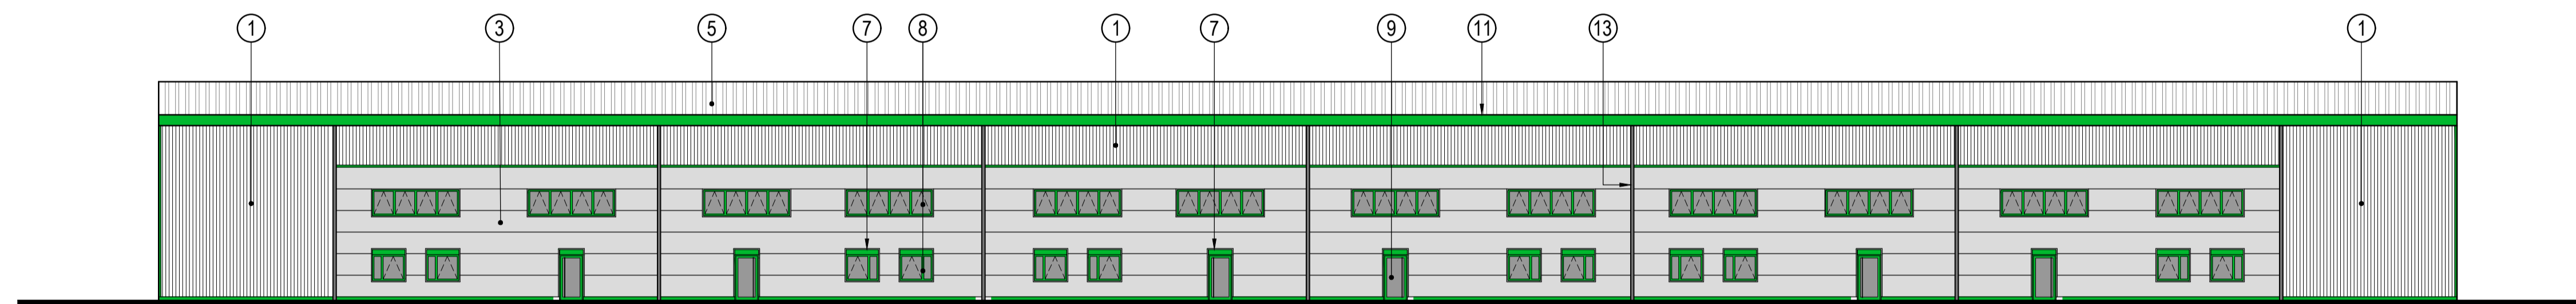


CAR PARK ELEVATION

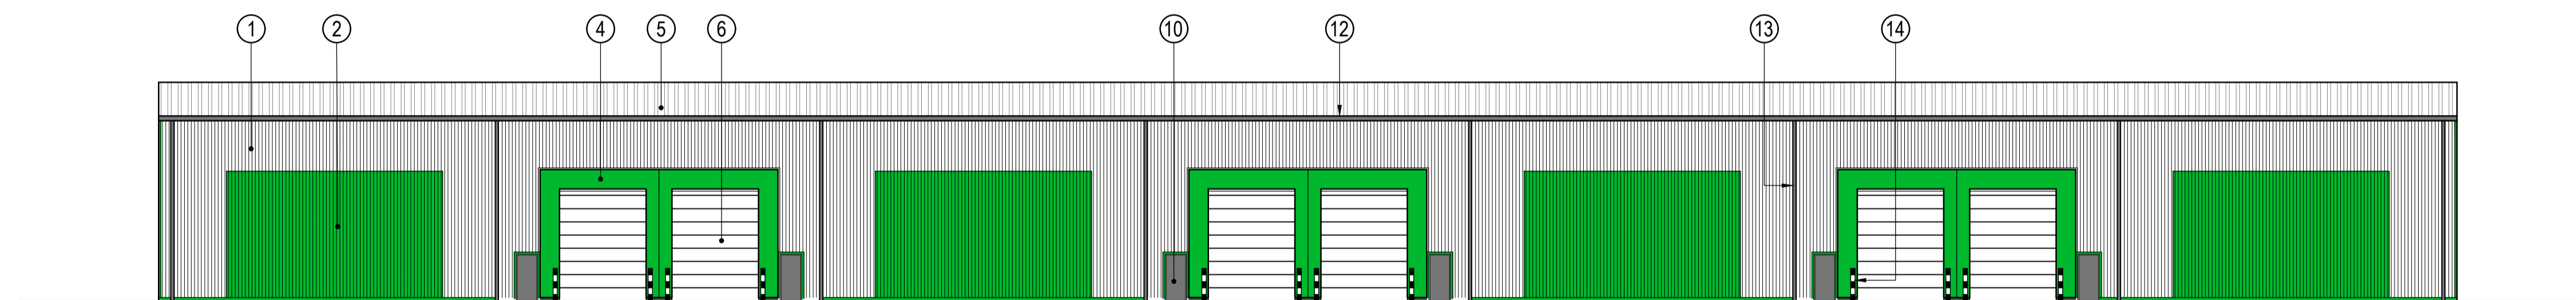

SERVICE YARD ELEVATION

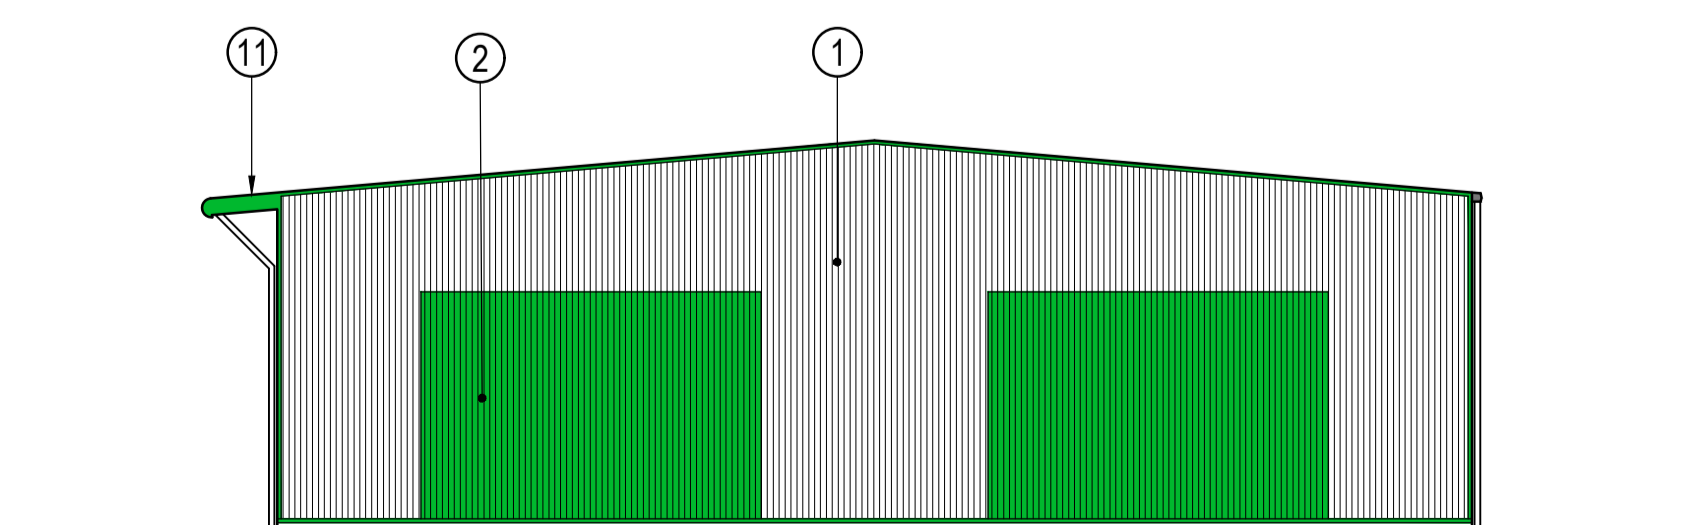

GABLE ELEVATION

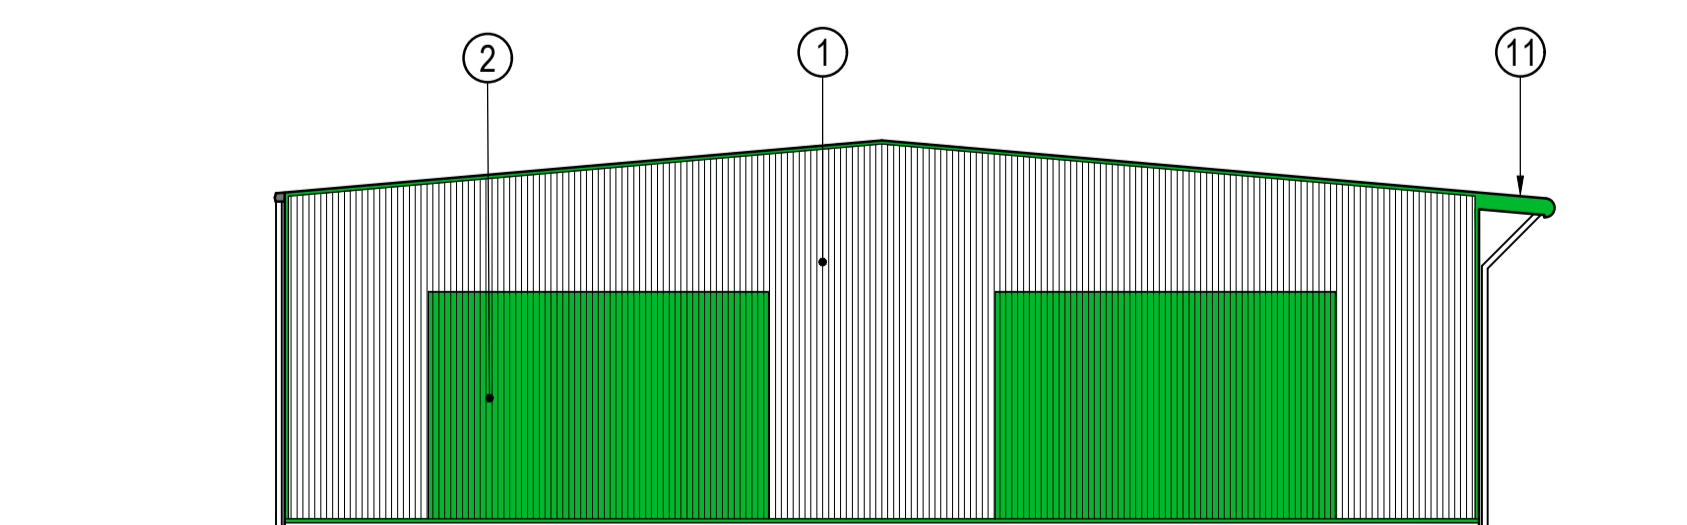

GABLE ELEVATION

- ① - Architectural Profiles Ltd. AP50HR style or similar approved plastisol coated half round profile wall cladding laid vertically. Colour to be Goosewing Grey (RAL 7038).
- ② - Architectural Profiles Ltd. AP50HR style or similar approved plastisol coated half round profile wall cladding laid vertically. Colour to be Heritage Green (RAL 6002).
- ③ - Kingspan Micro-Rib KS1000 style or similar approved composite panels laid horizontally. Colour to be Silver (RAL 9006).
- ④ - Polyester coated portico surround. Colour to be Heritage Green (RAL 6002).
- ⑤ - Trapezoidal profile roof cladding. Colour to be Goosewing Grey (RAL 7038).
- ⑥ - Sectional up and over vehicle entry doors. Colour to be Goosewing Grey (RAL 7038).
- ⑦ - Roller shutters over door and ground floor windows. Colour to be Heritage Green (RAL 6002).
- ⑧ - Polyester coated aluminium window frames. Colour to be Heritage Green (RAL 6002).
- ⑨ - Polyester coated aluminium glazed door frames. Colour to be Heritage Green (RAL 6002).
- ⑩ - Steel face fire escape doors. Colour to be Goosewing Grey (RAL 7038).
- ⑪ - Plastisol coated bull nosed overhang feature with concealed gutter. Colour to be Heritage Green (RAL 6002).
- ⑫ - Plastisol coated gutters. Colour to be Goosewing Grey (RAL 7038).
- ⑬ - uPVC rain water pipes. Colour to be Grey.
- ⑭ - Protection bollards. Colour to be Black & White.

P02	Sinks added.	MW	AP	12.03.2025
P01	First issue.	MW	AP	03.06.2023
REV	DESCRIPTION	SIG	CHK	DATE

E.V WADDINGTON LTD.

MOSHAM ROAD

BUILDING 2
FLOOR PLAN AND ELEVATIONS

Eastwood
CONSULTING ENGINEERS

St Andrew's House
23 Kingfield Road
Sheffield, S11 9AS

T: 0114 255 4554
E: mail@eastwoodce.com
eastwoodce.com

ECE PROJECT No	SCALE AT A1	STATUS	SUITABLE FOR
45592	1:200	S0	Initial

DRAWING NUMBER		REV
45592 - ECE - XX - XX - DR - C - 0012	P02	
Project	Originator	Zone
	Level	Type
	Role	Number