



INFORMATION WITHIN THIS DRAWING IS NOT NECESSARILY PRODUCED TO SCALE.
ALWAYS USE FIGURED DIMENSIONS AND CO-ORDINATES - IF IN DOUBT, ASK.

NOTES


- ① - Architectural Profiles Ltd. AP50HR style or similar approved plastisol coated half round profile wall cladding laid vertically. Colour to be Goosewing Grey (RAL 7038).
- ② - Architectural Profiles Ltd. AP50HR style or similar approved plastisol coated half round profile wall cladding laid vertically. Colour to be Heritage Green (RAL 6002).
- ③ - Kingspan Micro-Rib KS1000 style or similar approved composite panels laid horizontally. Colour to be Silver (RAL 9006).
- ④ - Polyester coated portico surround. Colour to be Heritage Green (RAL 6002).
- ⑤ - Trapezoidal profile roof cladding. Colour to be Goosewing Grey (RAL 7038).
- ⑥ - Sectional up and over vehicle entry doors. Colour to be Goosewing Grey (RAL 7038).
- ⑦ - Roller shutters over door and ground floor windows. Colour to be Heritage Green (RAL 6002).
- ⑧ - Polyester coated aluminium window frames. Colour to be Heritage Green (RAL 6002).
- ⑨ - Polyester coated aluminium glazed door frames. Colour to be Heritage Green (RAL 6002).
- ⑩ - Steel face fire escape doors. Colour to be Goosewing Grey (RAL 7038).
- ⑪ - Plastisol coated bull nosed overhang feature with concealed gutter. Colour to be Heritage Green (RAL 6002).
- ⑫ - Plastisol coated gutters. Colour to be Goosewing Grey (RAL 7038).
- ⑬ - uPVC rain water pipes. Colour to be Grey.
- ⑭ - Protection bollards. Colour to be Black & White.

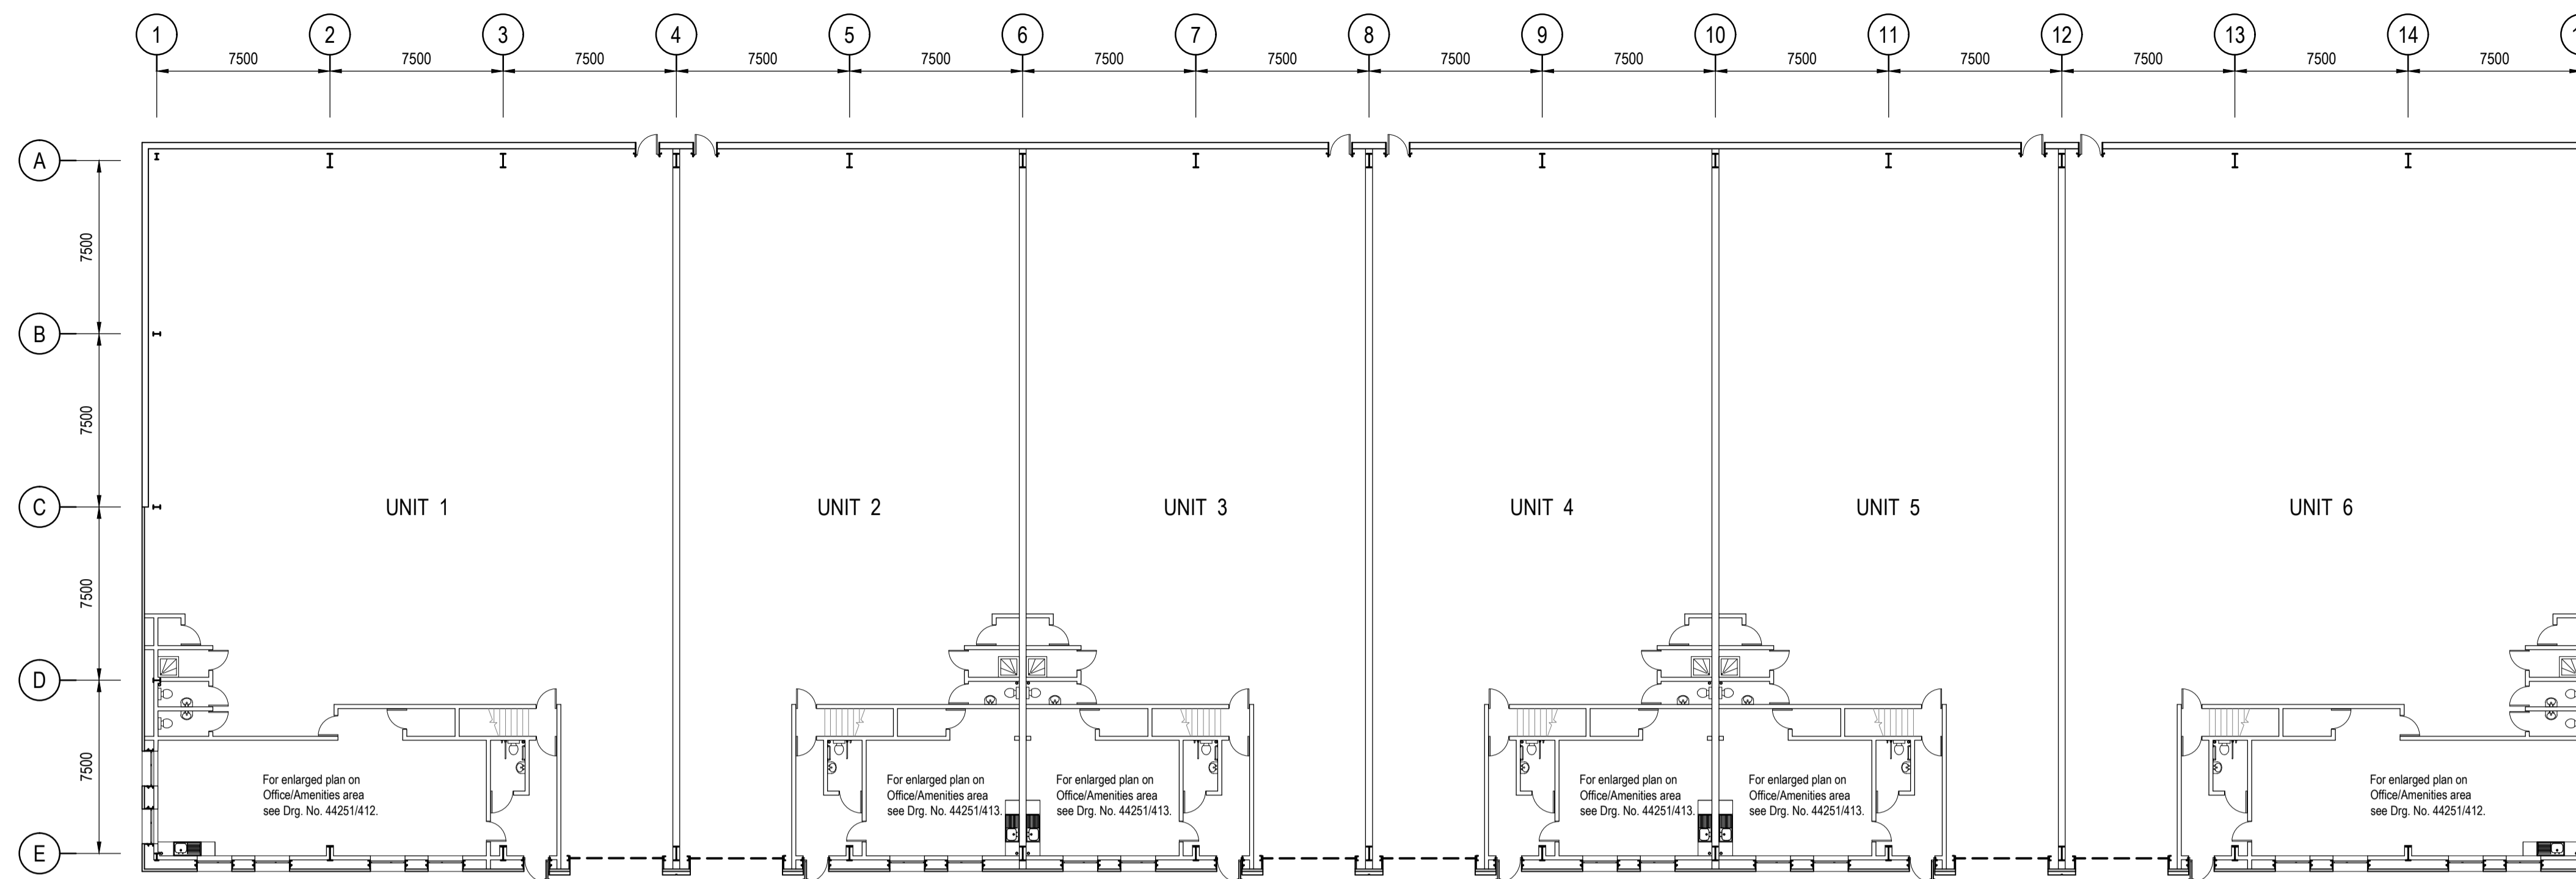


FLOOR PLAN

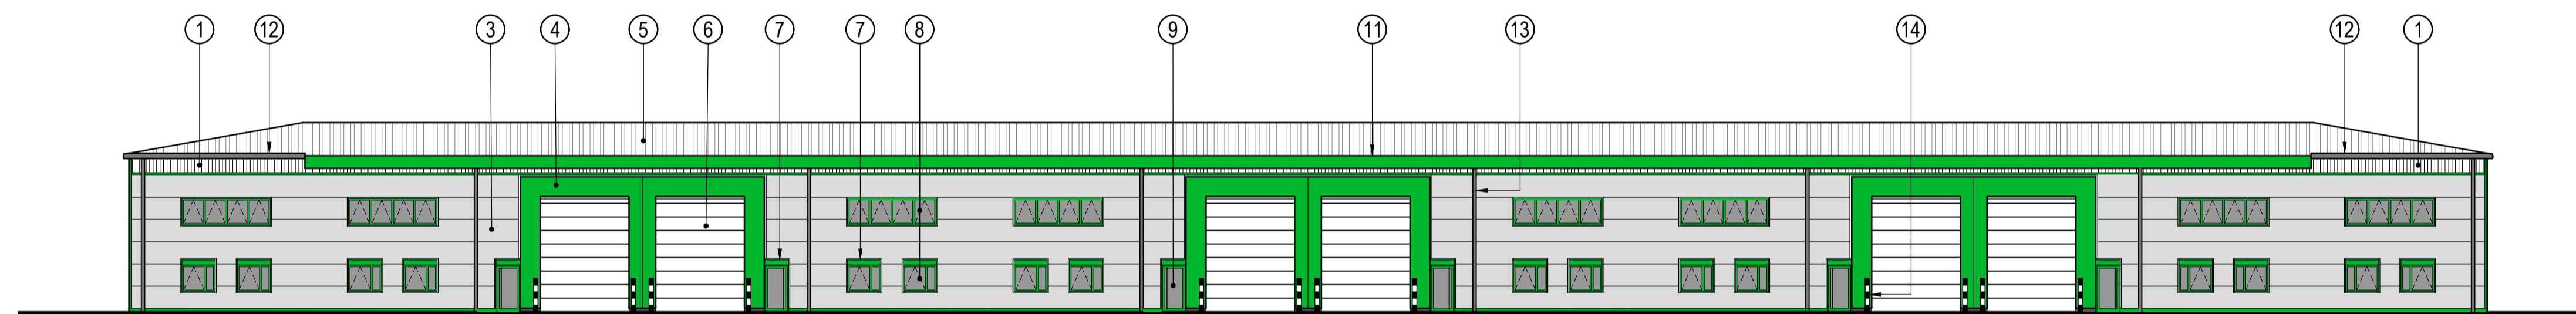


FRONT ELEVATION

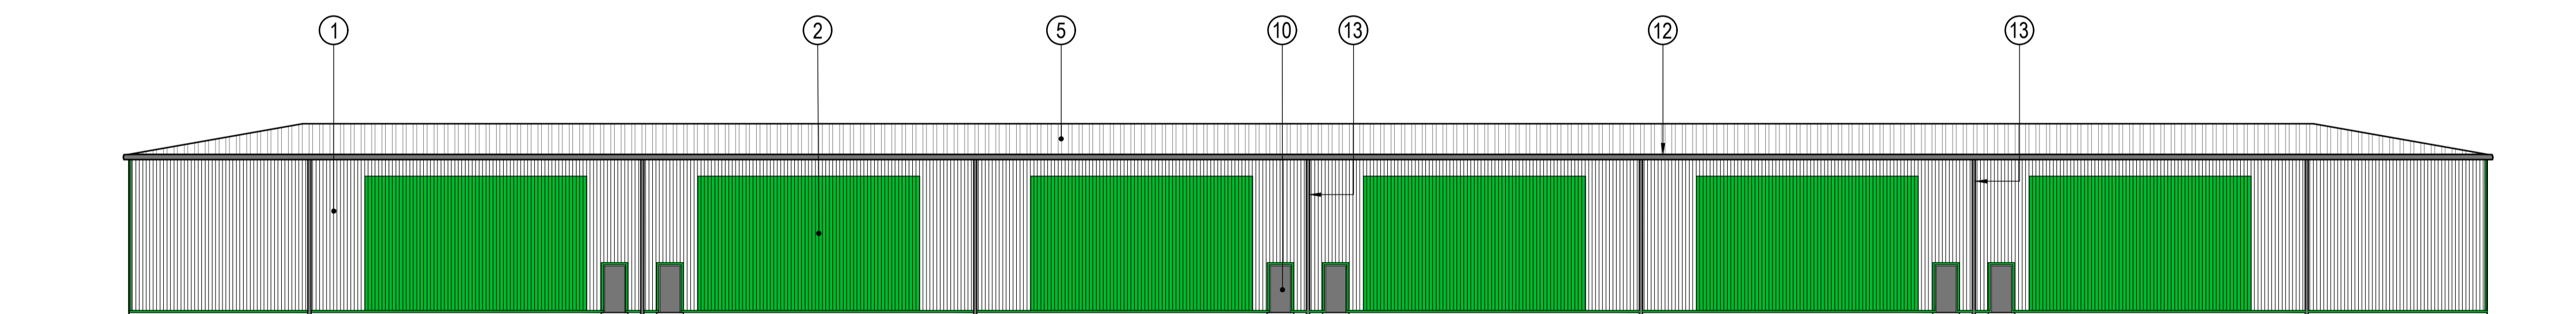

REAR ELEVATION

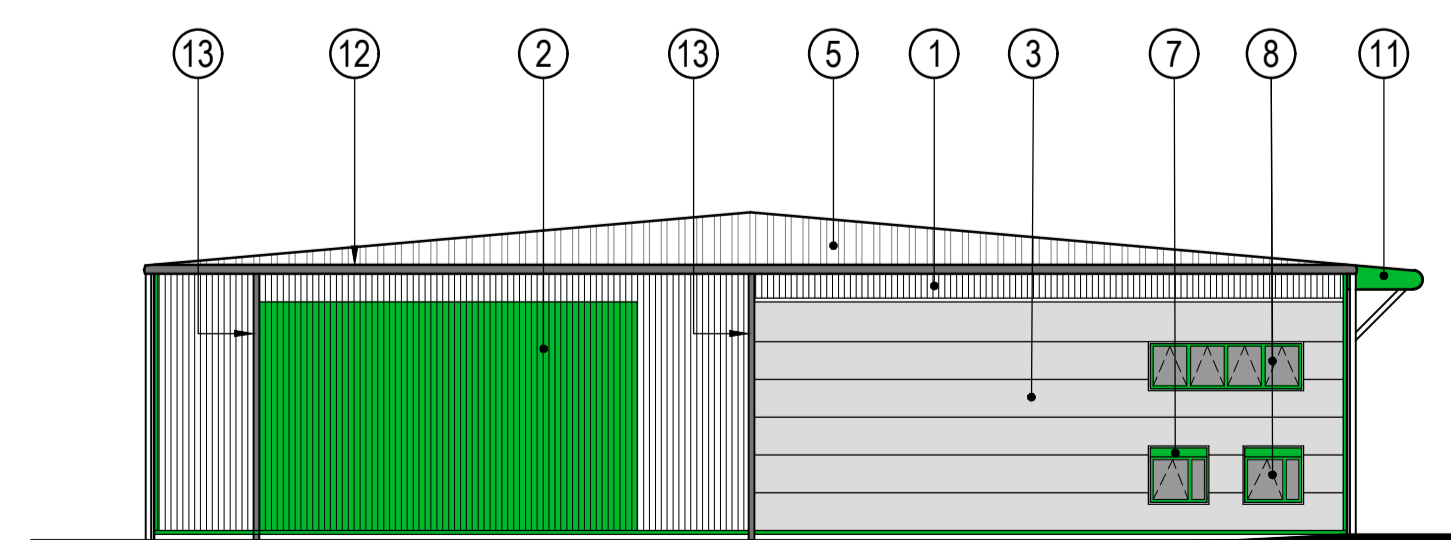

GABLE ELEVATION

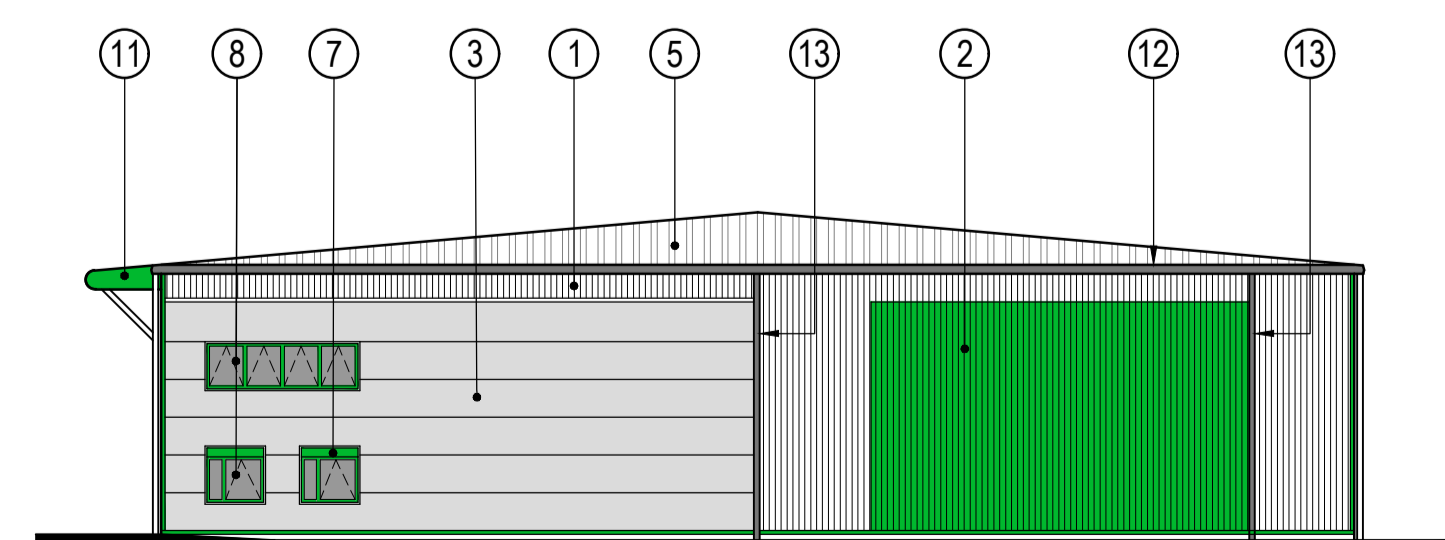

GABLE ELEVATION

B	Construction Issue.	DW	JVG	02.04.24
---	---------------------	----	-----	----------

A	First Issue.			
---	--------------	--	--	--

REV	DESCRIPTION	SIG	CHK	DATE
-----	-------------	-----	-----	------



E.V WADDINGTON LTD.
KINGSFORTH ROAD, THURCROFT
BUILDINGS 1 - 3

BUILDING 1 (UNITS 1 - 6)
FLOOR PLAN AND ELEVATIONS

Eastwood & Partners
CONSULTING ENGINEERS

St. Andrew's House
23 Kingfield Road
Sheffield
S11 9AS
Tel 0114 255 4554
Fax 0114 255 4330

mail@eastwoodandpartners.com
www.eastwoodandpartners.com

SCALE WHEN PLOTTED AT 1:200		DRAWING STATUS	
		CONSTRUCTION	

DRAWN	CHECKED	DATE	DRAWING NUMBER	REV
MW	AP	25-11-23	44251/411	B