



Level 00 Proposed
1 : 100

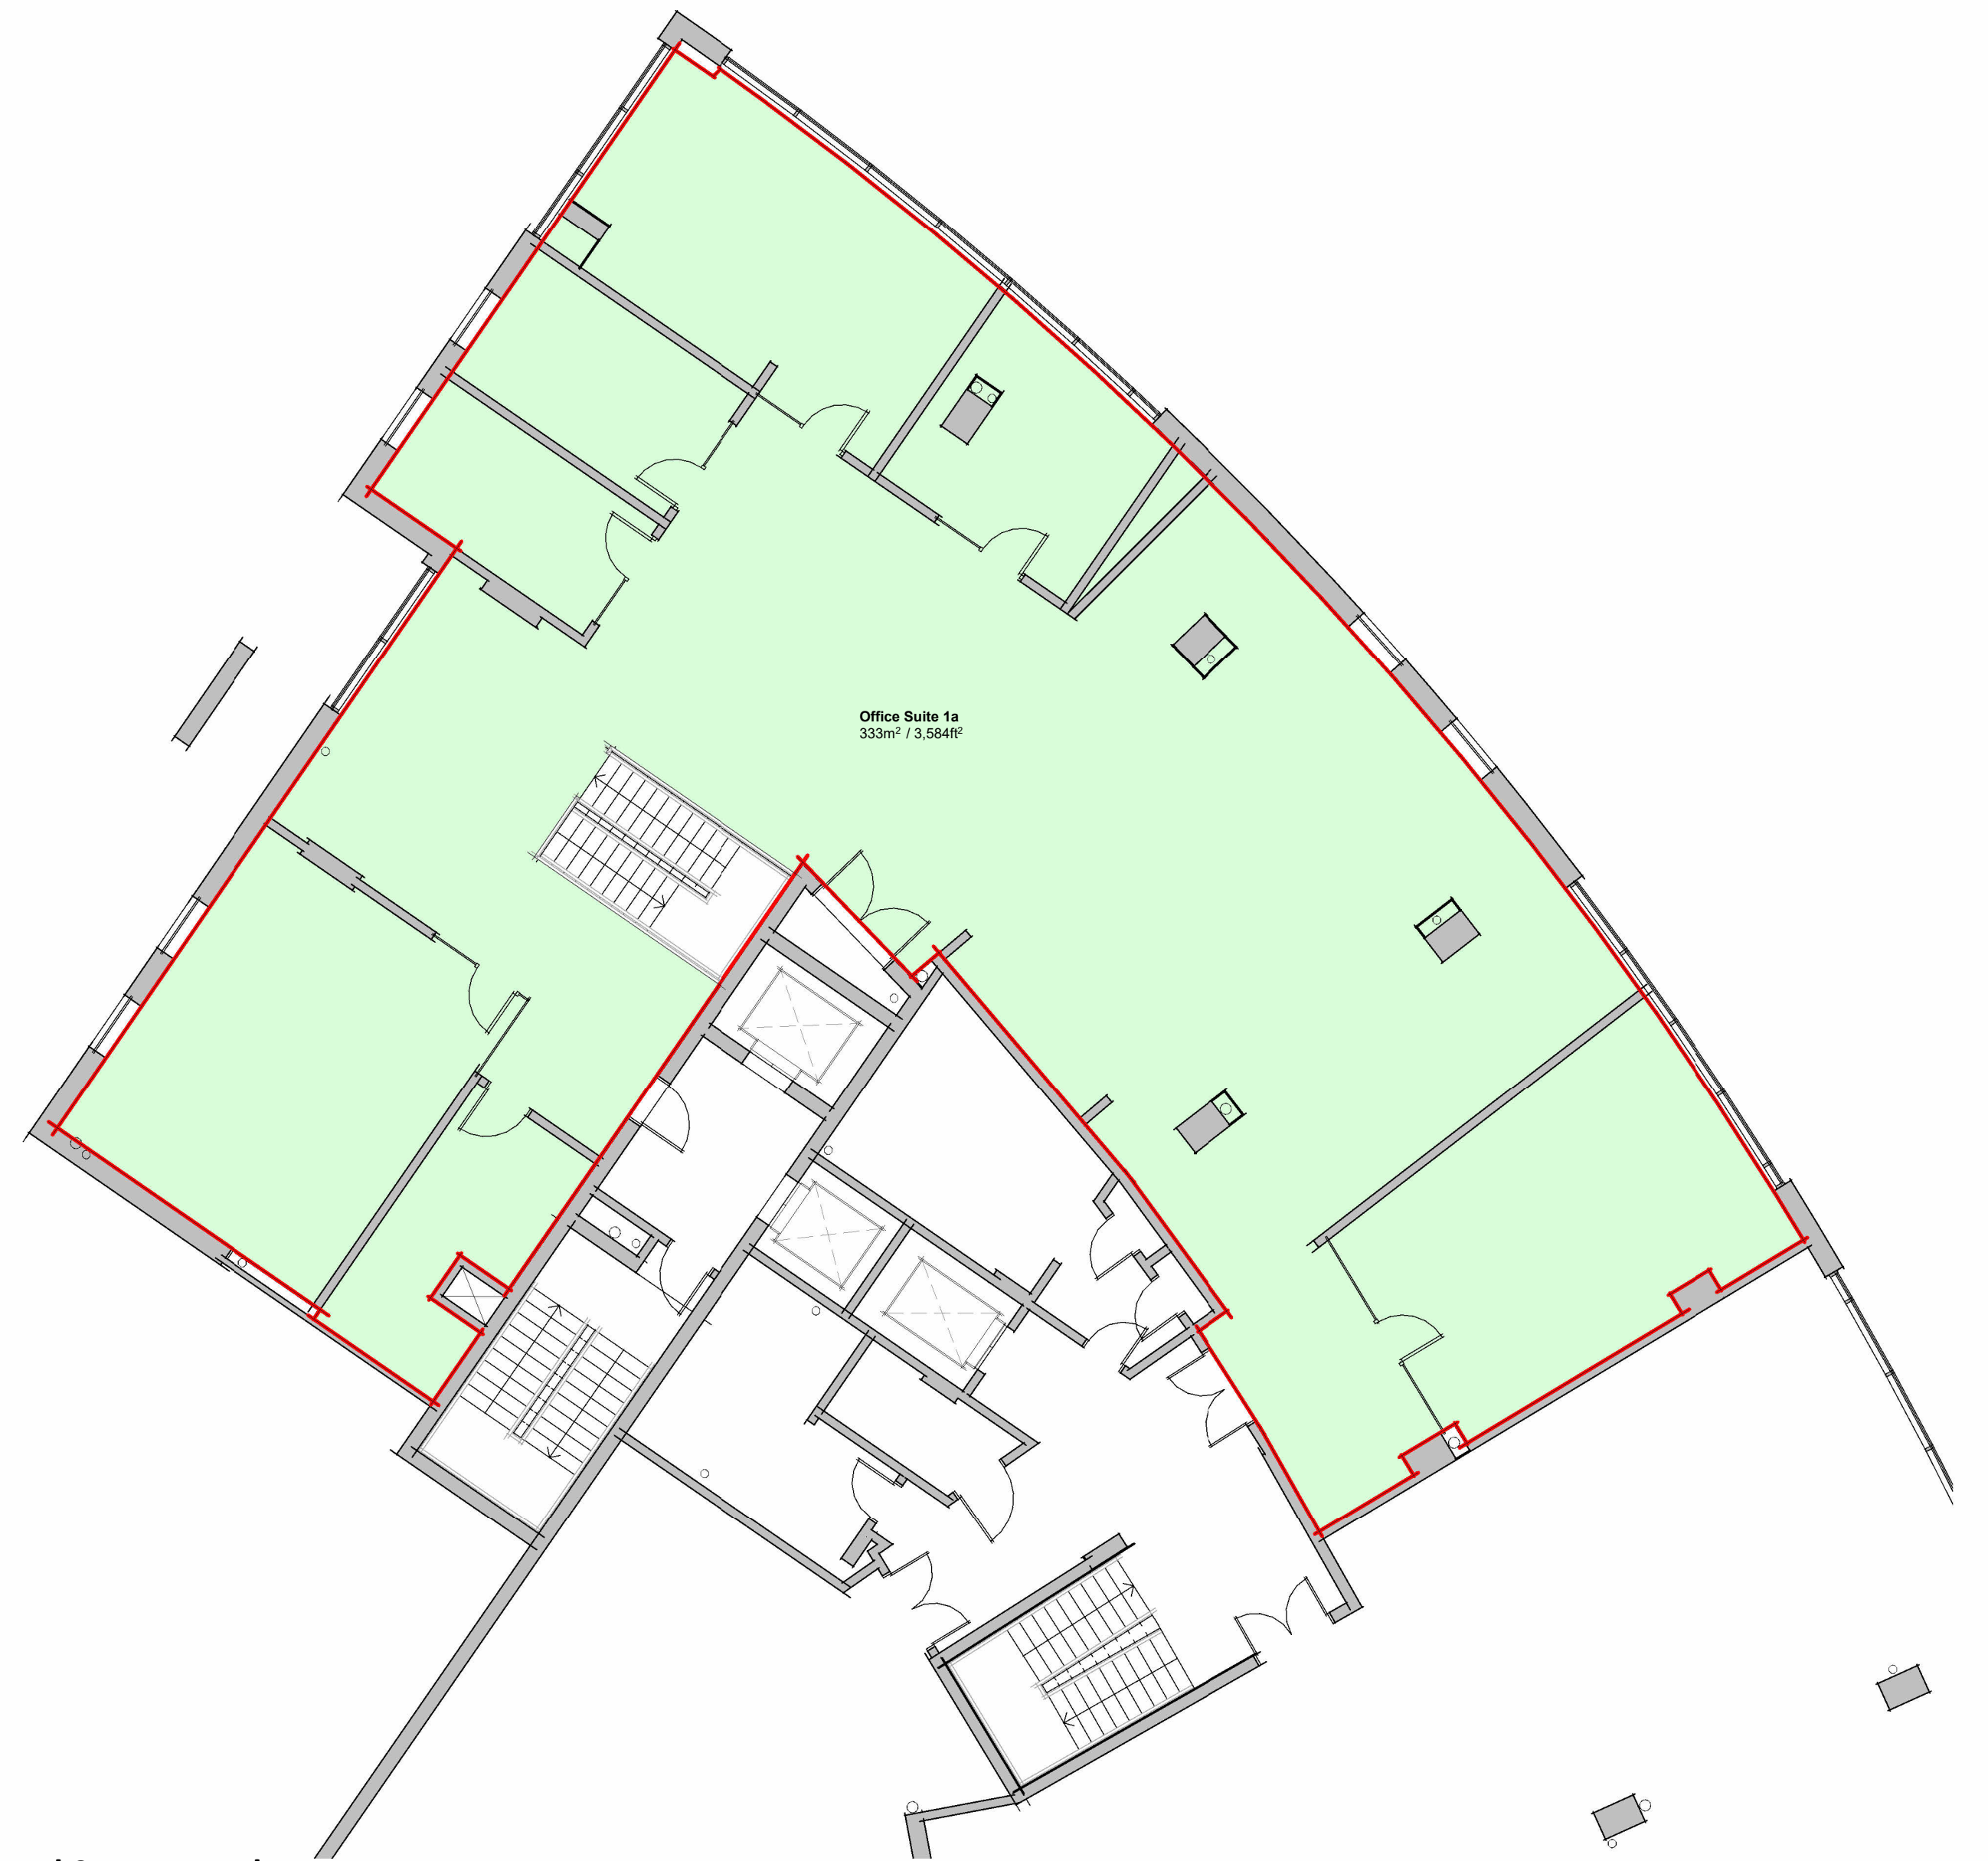

Level 01 Proposed
1 : 100

Notes.

Contractor must verify all dimensions on site before commencing any work or shop drawings. If this drawing exceeds the quantities taken in any way the Architects are to be informed before the work is initiated. Only figured dimensions to be taken from this drawing. Do not scale off this drawing. Drawings based on Ordnance Survey and / or existing record drawings - design and drawing content subject to Site Survey, Structural Survey, Site Investigations, Planning and Statutory Requirements and Approvals. Authorised reproduction from Ordnance Survey Map with permission of the Controller of Her Majesty's Stationery Office. Crown Copyright reserved. Enjoy Design Ltd.

 

Rev. Des. By Date Ch Status:

The Old Brewery
High Court
Leeds
LS2 7ES
Tel: 0113 242 3622
www.enjoy-design.co.uk

Client:		Job No:
TBET Developments		16.068
Project:		
The Gateway, Level 01		
Title:		
Proposed GA Floor Plan		
Date:	Scale:	Checked by:
12/14/16	1 : 100@A1	Checker
Drawing No:	Drawn By:	Revision:
00-002	Author	

**ENJOY
DESIGN**