


OCCUPANCY LEVELS

FIXED DESKS	72
PRIVATE POD/INFORMAL WORK/HOT-DESK SPACES	47
MEETING ROOM SPACES	46

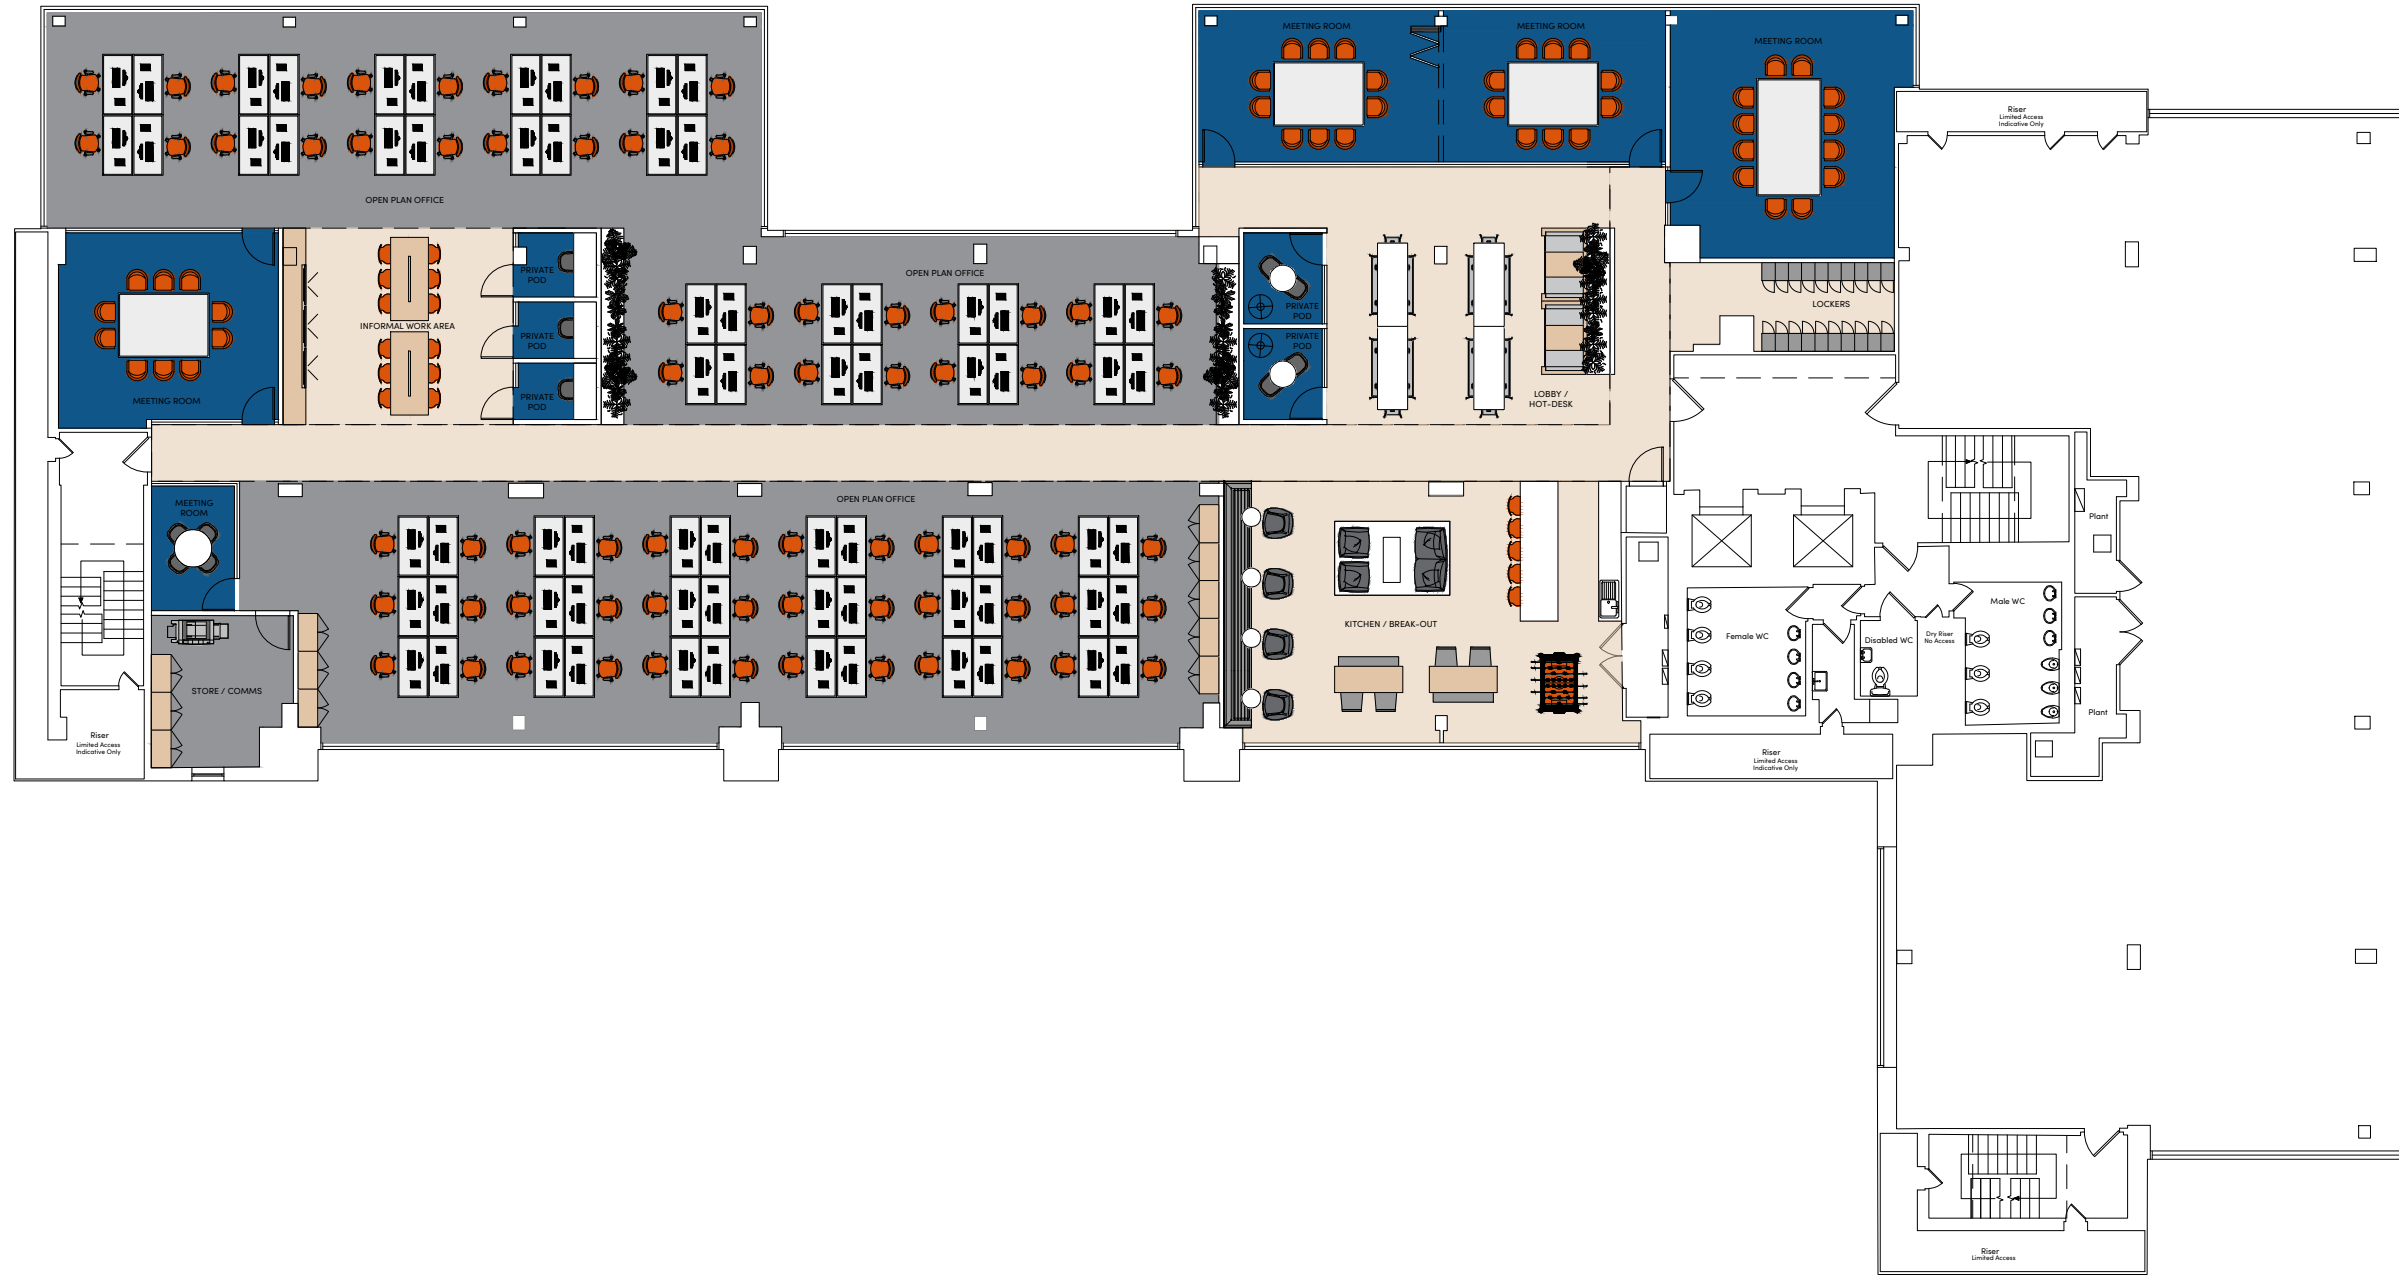

LEVEL 02



NOTES

- 1) ALL DIMENSIONS TO BE CHECKED ON SITE AND NOT SCALED FROM THIS DRAWING.
- 2) HOLLIS SHALL BE INFORMED IN WRITING OF ANY DISCREPANCIES.
- 3) ALL DIMENSIONS ARE IN METRES ONLY.
- 4) THE ORIGIN AND ORIENTATION OF THE SURVEY GRID RELATE TO AN ARBITRARY GRID.
- 5) ALL LEVELS ARE BASED ON AN ARBITRARY DATUM.
- 6) BASE DRAWING SUPPLIED BY CLIENT, PRODUCED BY 'SIGMA SURVEYS' DATED NOV 2018.

KEY

REVISIONS

REV.	DATE	AMENDMENTS	INITIAL
C01	18.11.2024	DRAWING UPDATED.	NH

THIS DRAWING IS FOR THE FOLLOWING PURPOSE ONLY:
 PRELIMINARY TENDER CONSTRUCTION
 SKETCH MEASURED SURVEY CONTRACT

TITLE
PROPOSED FLOOR PLAN

CLIENT
 APAM Ltd
 Upper Ground Floor
 Bridgewater House, Whitworth St
 Manchester, M1 6LT

PROJECT NAME
 Level 02, Caledonian Exchange
 19A Canning St
 Edinburgh
 EH3 8EG

HOLLIS 
 63a George Street
 Edinburgh
 EH2 2JG

T +44 131 240 2800
 W hollisglobal.com

DATE	07.11.24	DRAWN BY	NH
SCALE	1:100	CHECKED	BM
PROJECT	LINE	ORIGINATOR	VOLUME/ ZONE/REGD.
120960	100	HLS	00
FILE	DISCIPLINE/ TYPE	NUMBER	STATUS
M2	B	10290	A1
			REVISION
			C01