


### Accommodation Schedule


Plot Number	Flat Type	Area (m2)
1F_01	STUDIO	30 m <sup>2</sup>
1F_02	STUDIO	20 m <sup>2</sup>
1F_03	STUDIO	21 m <sup>2</sup>
1F_04	STUDIO	20 m <sup>2</sup>
1F_05	STUDIO	25 m <sup>2</sup>
1F_06	STUDIO	20 m <sup>2</sup>
1F_07	STUDIO	25 m <sup>2</sup>
1F_08	1 BED FLAT	31 m <sup>2</sup>
2F_01	STUDIO	30 m <sup>2</sup>
2F_02	STUDIO	20 m <sup>2</sup>
2F_03	STUDIO	21 m <sup>2</sup>
2F_04	STUDIO	20 m <sup>2</sup>
2F_05	STUDIO	25 m <sup>2</sup>
2F_06	STUDIO	20 m <sup>2</sup>
2F_07	STUDIO	25 m <sup>2</sup>
2F_08	1 BED FLAT	30 m <sup>2</sup>
3F_01	STUDIO	30 m <sup>2</sup>
3F_02	STUDIO	20 m <sup>2</sup>
3F_03	STUDIO	21 m <sup>2</sup>
3F_04	STUDIO	20 m <sup>2</sup>
3F_05	STUDIO	25 m <sup>2</sup>
3F_06	STUDIO	20 m <sup>2</sup>
3F_07	STUDIO	25 m <sup>2</sup>
3F_08	1 BED FLAT	30 m <sup>2</sup>
4F_01	STUDIO	27 m <sup>2</sup>
4F_02	STUDIO	20 m <sup>2</sup>
4F_03	STUDIO	21 m <sup>2</sup>
4F_04	1 BED FLAT	49 m <sup>2</sup>
4F_05	STUDIO	20 m <sup>2</sup>
4F_06	STUDIO	25 m <sup>2</sup>
4F_07	1 BED FLAT	31 m <sup>2</sup>

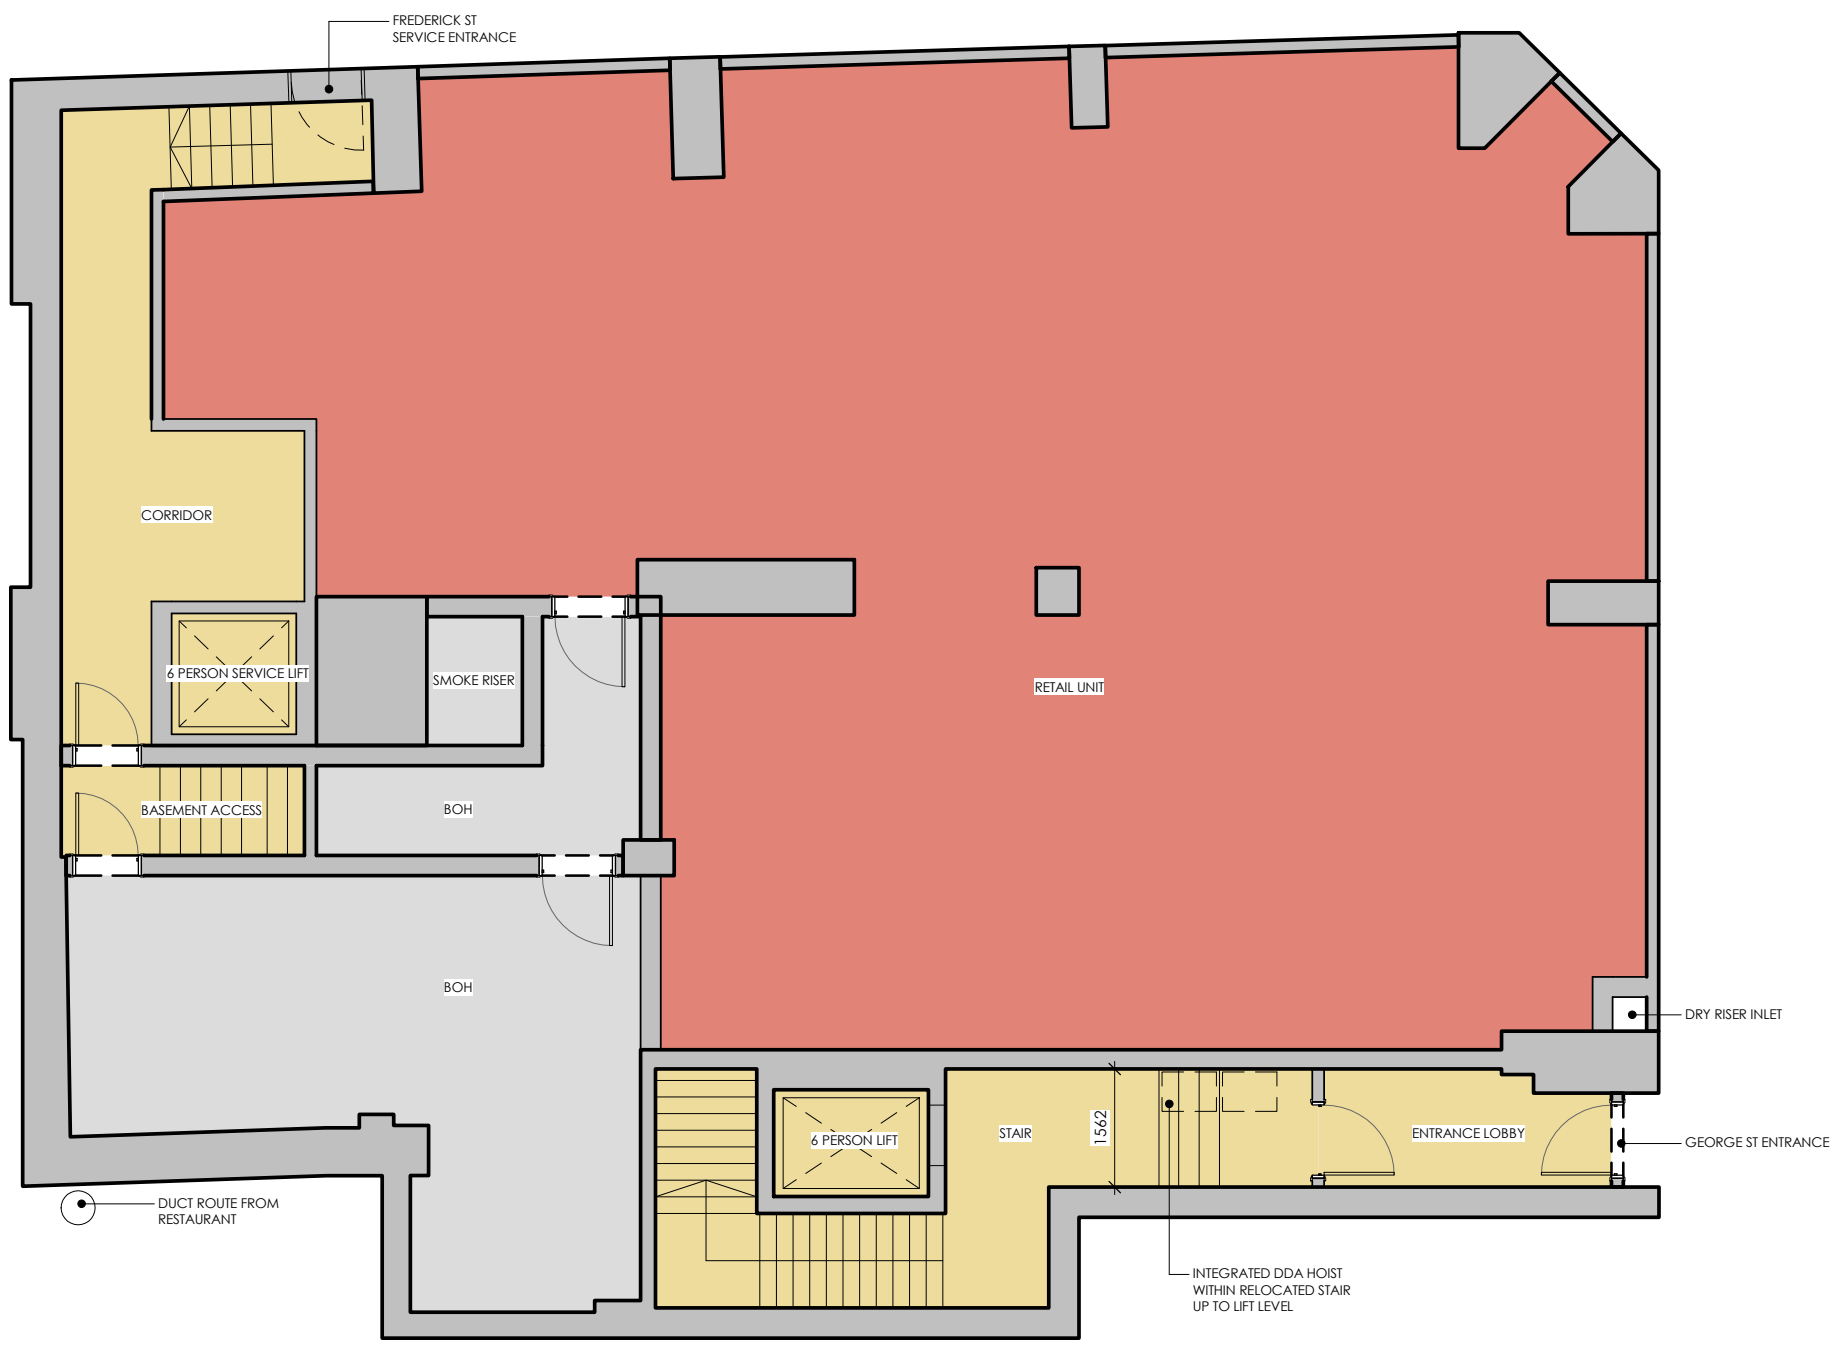

PO1	-	-	First Issue
Rev	Date	By	Notes

### FEASIBILITY

- General Notes:**
- This drawing is copyright, reserved and remains the property of Fletcher Joseph Architects.
  - All levels and dimensions are to be checked on site by the contractor prior to fabrication, and any discrepancies must be reported immediately to the Architect.
  - All dimensions are to be read off this drawing and NOT scaled.
  - All work to be executed in strict accordance with the by-laws and regulations of the local authorities.
  - All work to conform to applicable codes of the British Standards.
  - Where indicated/required, all drawings are to be read in conjunction with all other documents issued by Fletcher Joseph and/or other professions.

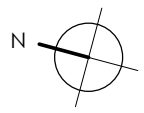


**FLETCHER JOSEPH ASSOCIATES**  
Architects

5 Millar Place • Edinburgh • EH10 5HU  
T: 0131 447 5000  
E: admin@fletcherjoseph.com  
W: www.fletcherjoseph.com

Client		
RHH Investments Ltd		
Project		
71 GEORGE ST EDINBURGH		
Title		
PROPOSED GROUND FLOOR PLAN OPTION A - NON DOMESTIC		
Date	Scale @ A3	Last Revision
23/03/20	1:100	-
Drawn By	Checked By	Revised By
SD	FJA	--
Drawing No.	Rev	
20753-FJA-00-00-DR-A-SK00	PO1	

### Accommodation Schedule

Plot Number	Flat Type	Area (m2)
1F_01	STUDIO	30 m <sup>2</sup>
1F_02	STUDIO	20 m <sup>2</sup>
1F_03	STUDIO	21 m <sup>2</sup>
1F_04	STUDIO	20 m <sup>2</sup>
1F_05	STUDIO	25 m <sup>2</sup>
1F_06	STUDIO	20 m <sup>2</sup>
1F_07	STUDIO	25 m <sup>2</sup>
1F_08	1 BED FLAT	31 m <sup>2</sup>
2F_01	STUDIO	30 m <sup>2</sup>
2F_02	STUDIO	20 m <sup>2</sup>
2F_03	STUDIO	21 m <sup>2</sup>
2F_04	STUDIO	20 m <sup>2</sup>
2F_05	STUDIO	25 m <sup>2</sup>
2F_06	STUDIO	20 m <sup>2</sup>
2F_07	STUDIO	25 m <sup>2</sup>
2F_08	1 BED FLAT	30 m <sup>2</sup>
3F_01	STUDIO	30 m <sup>2</sup>
3F_02	STUDIO	20 m <sup>2</sup>
3F_03	STUDIO	21 m <sup>2</sup>
3F_04	STUDIO	20 m <sup>2</sup>
3F_05	STUDIO	25 m <sup>2</sup>
3F_06	STUDIO	20 m <sup>2</sup>
3F_07	STUDIO	25 m <sup>2</sup>
3F_08	1 BED FLAT	30 m <sup>2</sup>
4F_01	STUDIO	27 m <sup>2</sup>
4F_02	STUDIO	20 m <sup>2</sup>
4F_03	STUDIO	21 m <sup>2</sup>
4F_04	1 BED FLAT	49 m <sup>2</sup>
4F_05	STUDIO	20 m <sup>2</sup>
4F_06	STUDIO	25 m <sup>2</sup>
4F_07	1 BED FLAT	31 m <sup>2</sup>

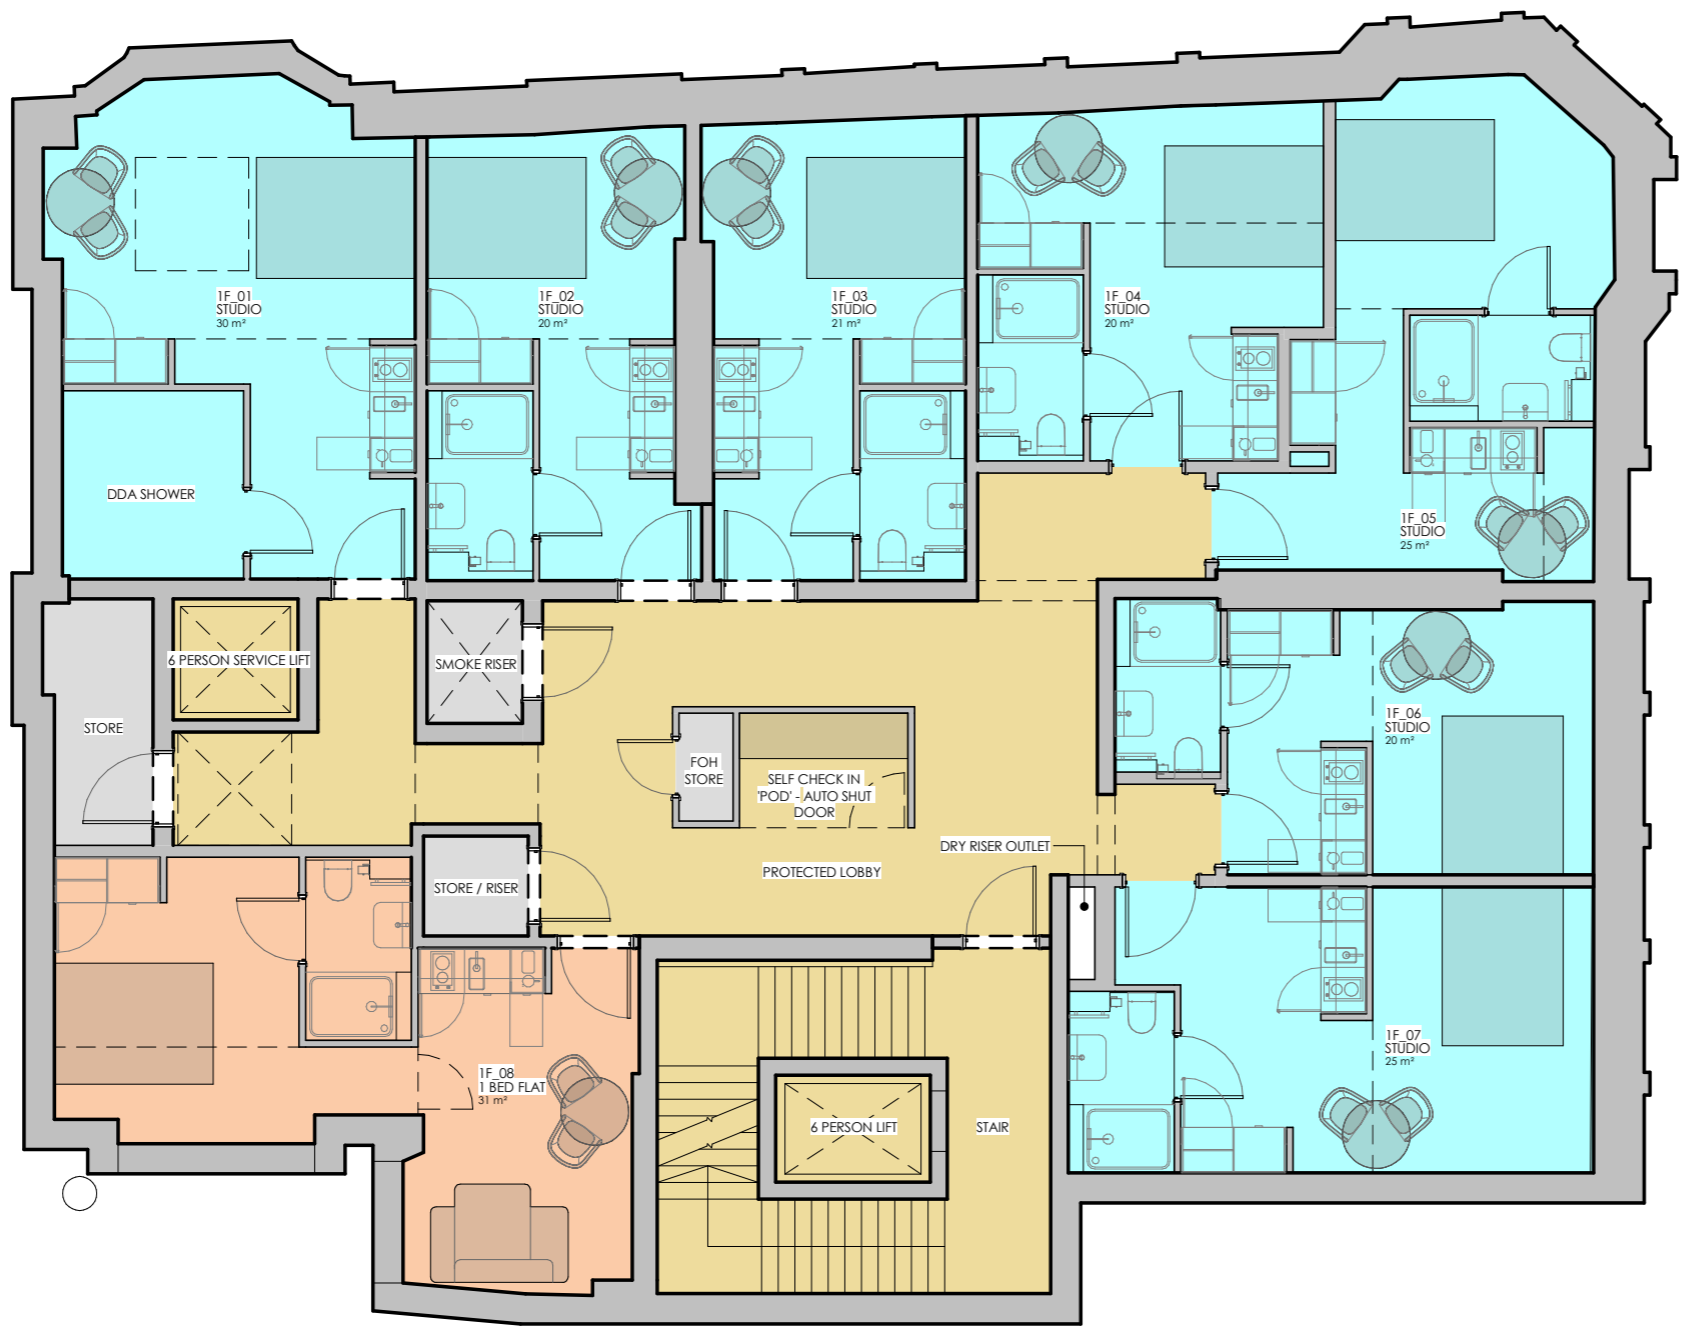

Rev	Date	By	Notes
P01	-	-	First Issue

### FEASIBILITY

**General Notes:**

- This drawing is copyright, reserved and remains the property of Fletcher Joseph Architects.
- All levels and dimensions are to be checked on site by the contractor prior to fabrication, and any discrepancies must be reported immediately to the Architect.
- All dimensions are to be read off this drawing and NOT scaled.
- All work to be executed in strict accordance with the by-laws and regulations of the local authorities.
- All work to conform to applicable codes of the British Standards.
- Where indicated/required, all drawings are to be read in conjunction with all other documents issued by Fletcher Joseph and/or other professions.




**FLETCHER JOSEPH ASSOCIATES**  
Architects

5 Millar Place • Edinburgh • EH10 5HU  
T: 0131 447 5000  
E: admin@fletcherjoseph.com  
W: www.fletcherjoseph.com

Client		
RHH Investments Ltd		
Project		
71 GEORGE ST EDINBURGH		
Title		
PROPOSED FIRST FLOOR PLAN OPTION A - NON DOMESTIC		
Date	Scale @ A3	Last Revision
23/03/20	1:100	-
Drawn By	Checked By	Revised By
SD	FJA	--
Drawing No.	Rev	
20753-FJ-00-01-DR-A-SK01	P01	

### Accommodation Schedule


Plot Number	Flat Type	Area (m2)
1F_01	STUDIO	30 m <sup>2</sup>
1F_02	STUDIO	20 m <sup>2</sup>
1F_03	STUDIO	21 m <sup>2</sup>
1F_04	STUDIO	20 m <sup>2</sup>
1F_05	STUDIO	25 m <sup>2</sup>
1F_06	STUDIO	20 m <sup>2</sup>
1F_07	STUDIO	25 m <sup>2</sup>
1F_08	1 BED FLAT	31 m <sup>2</sup>
2F_01	STUDIO	30 m <sup>2</sup>
2F_02	STUDIO	20 m <sup>2</sup>
2F_03	STUDIO	21 m <sup>2</sup>
2F_04	STUDIO	20 m <sup>2</sup>
2F_05	STUDIO	25 m <sup>2</sup>
2F_06	STUDIO	20 m <sup>2</sup>
2F_07	STUDIO	25 m <sup>2</sup>
2F_08	1 BED FLAT	30 m <sup>2</sup>
3F_01	STUDIO	30 m <sup>2</sup>
3F_02	STUDIO	20 m <sup>2</sup>
3F_03	STUDIO	21 m <sup>2</sup>
3F_04	STUDIO	20 m <sup>2</sup>
3F_05	STUDIO	25 m <sup>2</sup>
3F_06	STUDIO	20 m <sup>2</sup>
3F_07	STUDIO	25 m <sup>2</sup>
3F_08	1 BED FLAT	30 m <sup>2</sup>
4F_01	STUDIO	27 m <sup>2</sup>
4F_02	STUDIO	20 m <sup>2</sup>
4F_03	STUDIO	21 m <sup>2</sup>
4F_04	1 BED FLAT	49 m <sup>2</sup>
4F_05	STUDIO	20 m <sup>2</sup>
4F_06	STUDIO	25 m <sup>2</sup>
4F_07	1 BED FLAT	31 m <sup>2</sup>

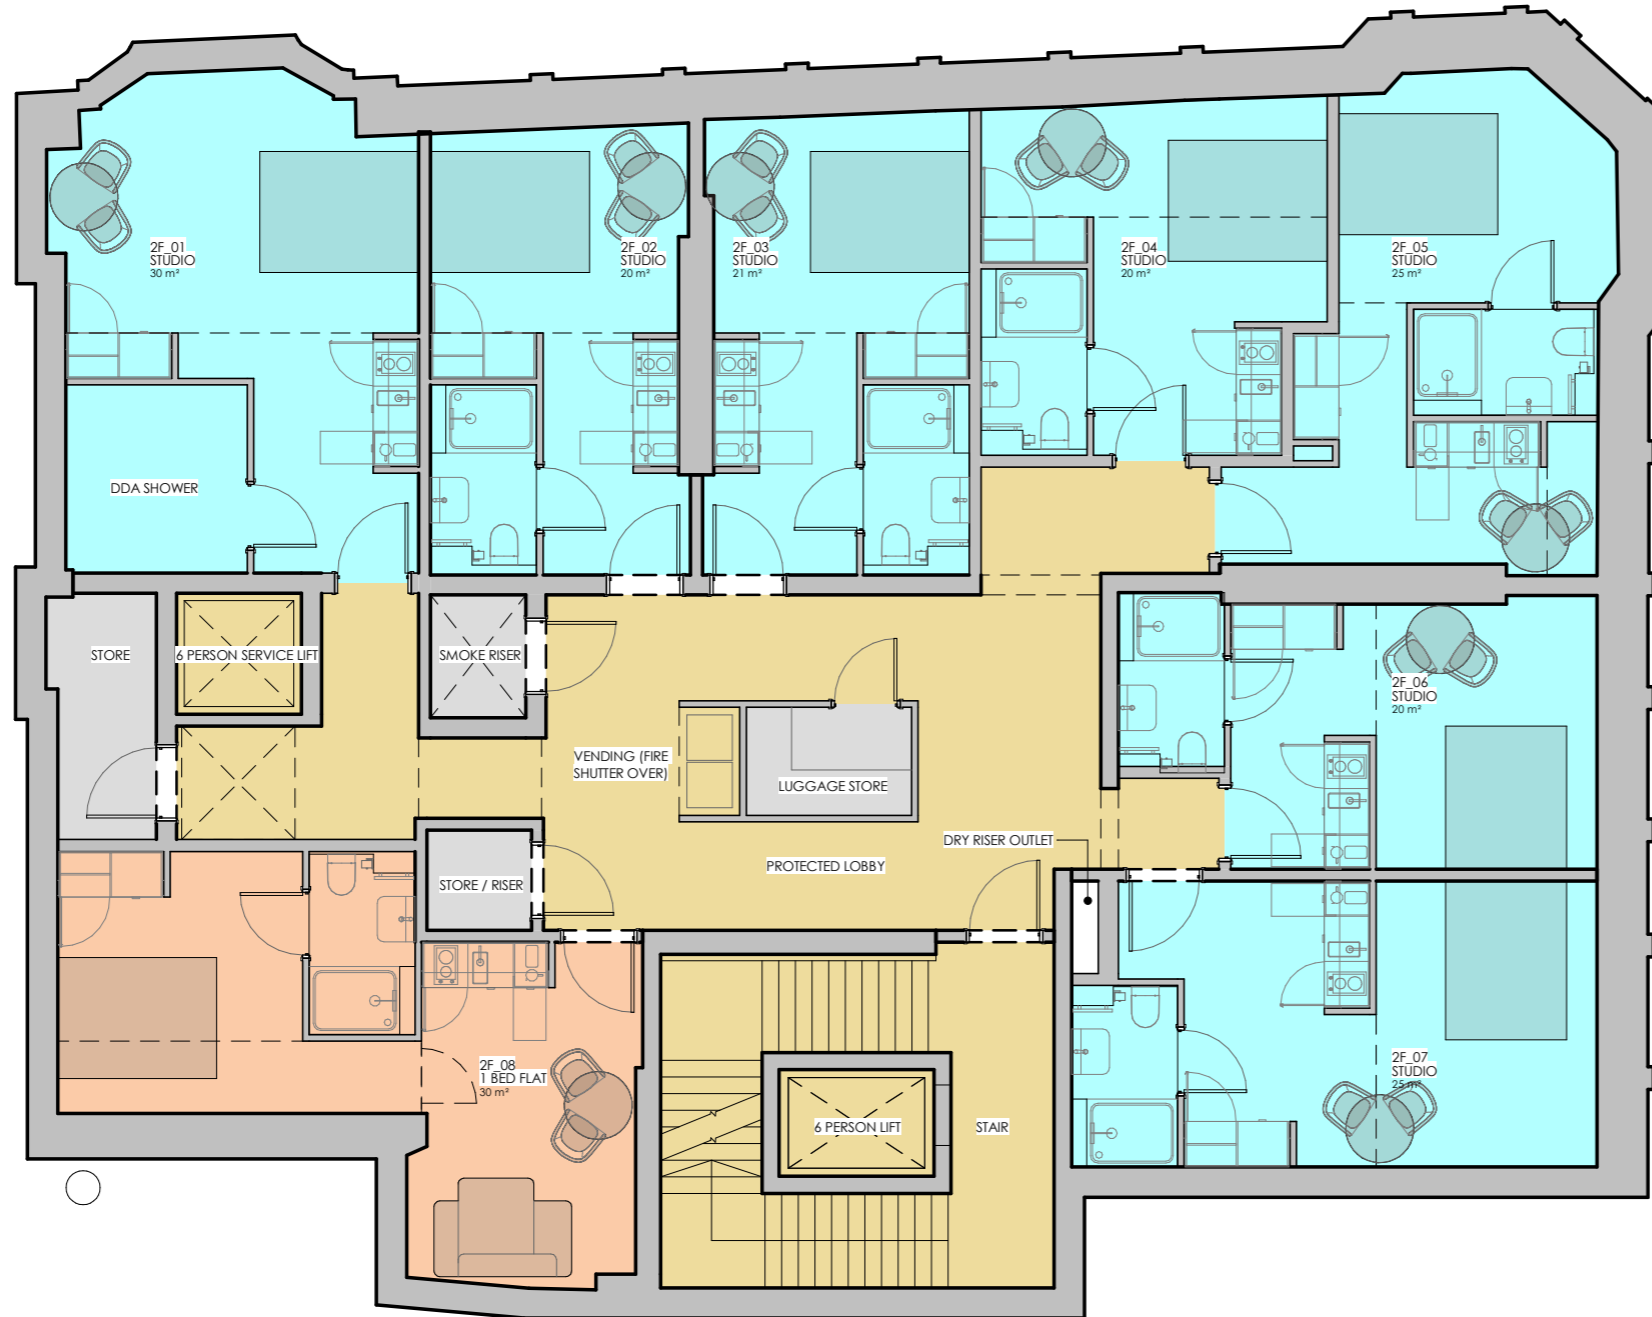

P01	-	-	First Issue
Rev	Date	By	Notes

### FEASIBILITY

- General Notes:**
- This drawing is copyright, reserved and remains the property of Fletcher Joseph Architects.
  - All levels and dimensions are to be checked on site by the contractor prior to fabrication, and any discrepancies must be reported immediately to the Architect.
  - All dimensions are to be read off this drawing and NOT scaled.
  - All work to be executed in strict accordance with the by-laws and regulations of the local authorities.
  - All work to conform to applicable codes of the British Standards.
  - Where indicated/required, all drawings are to be read in conjunction with all other documents issued by Fletcher Joseph and/or other professions.

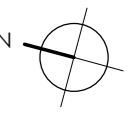

FLETCHER JOSEPH ASSOCIATES  
Architects

5 Millar Place • Edinburgh • EH10 5HU  
T: 0131 447 5000  
E: admin@fletcherjoseph.com  
W: www.fletcherjoseph.com

Client  
**RHH Investments Ltd**

Project  
**71 GEORGE ST  
EDINBURGH**


Title  
**PROPOSED  
SECOND FLOOR PLAN  
OPTION A - NON DOMESTIC**

Date	Scale	Last Revision
23/03/20	1:100	-
Drawn By	Checked By	Revised By
SD	FJA	--

Drawing No. Rev  
20753-FJA-00-02-DR-A-SK02 P01

### Accommodation Schedule

Plot Number	Flat Type	Area (m2)
1F_01	STUDIO	30 m <sup>2</sup>
1F_02	STUDIO	20 m <sup>2</sup>
1F_03	STUDIO	21 m <sup>2</sup>
1F_04	STUDIO	20 m <sup>2</sup>
1F_05	STUDIO	25 m <sup>2</sup>
1F_06	STUDIO	20 m <sup>2</sup>
1F_07	STUDIO	25 m <sup>2</sup>
1F_08	1 BED FLAT	31 m <sup>2</sup>
2F_01	STUDIO	30 m <sup>2</sup>
2F_02	STUDIO	20 m <sup>2</sup>
2F_03	STUDIO	21 m <sup>2</sup>
2F_04	STUDIO	20 m <sup>2</sup>
2F_05	STUDIO	25 m <sup>2</sup>
2F_06	STUDIO	20 m <sup>2</sup>
2F_07	STUDIO	25 m <sup>2</sup>
2F_08	1 BED FLAT	30 m <sup>2</sup>
3F_01	STUDIO	30 m <sup>2</sup>
3F_02	STUDIO	20 m <sup>2</sup>
3F_03	STUDIO	21 m <sup>2</sup>
3F_04	STUDIO	20 m <sup>2</sup>
3F_05	STUDIO	25 m <sup>2</sup>
3F_06	STUDIO	20 m <sup>2</sup>
3F_07	STUDIO	25 m <sup>2</sup>
3F_08	1 BED FLAT	30 m <sup>2</sup>
4F_01	STUDIO	27 m <sup>2</sup>
4F_02	STUDIO	20 m <sup>2</sup>
4F_03	STUDIO	21 m <sup>2</sup>
4F_04	1 BED FLAT	49 m <sup>2</sup>
4F_05	STUDIO	20 m <sup>2</sup>
4F_06	STUDIO	25 m <sup>2</sup>
4F_07	1 BED FLAT	31 m <sup>2</sup>

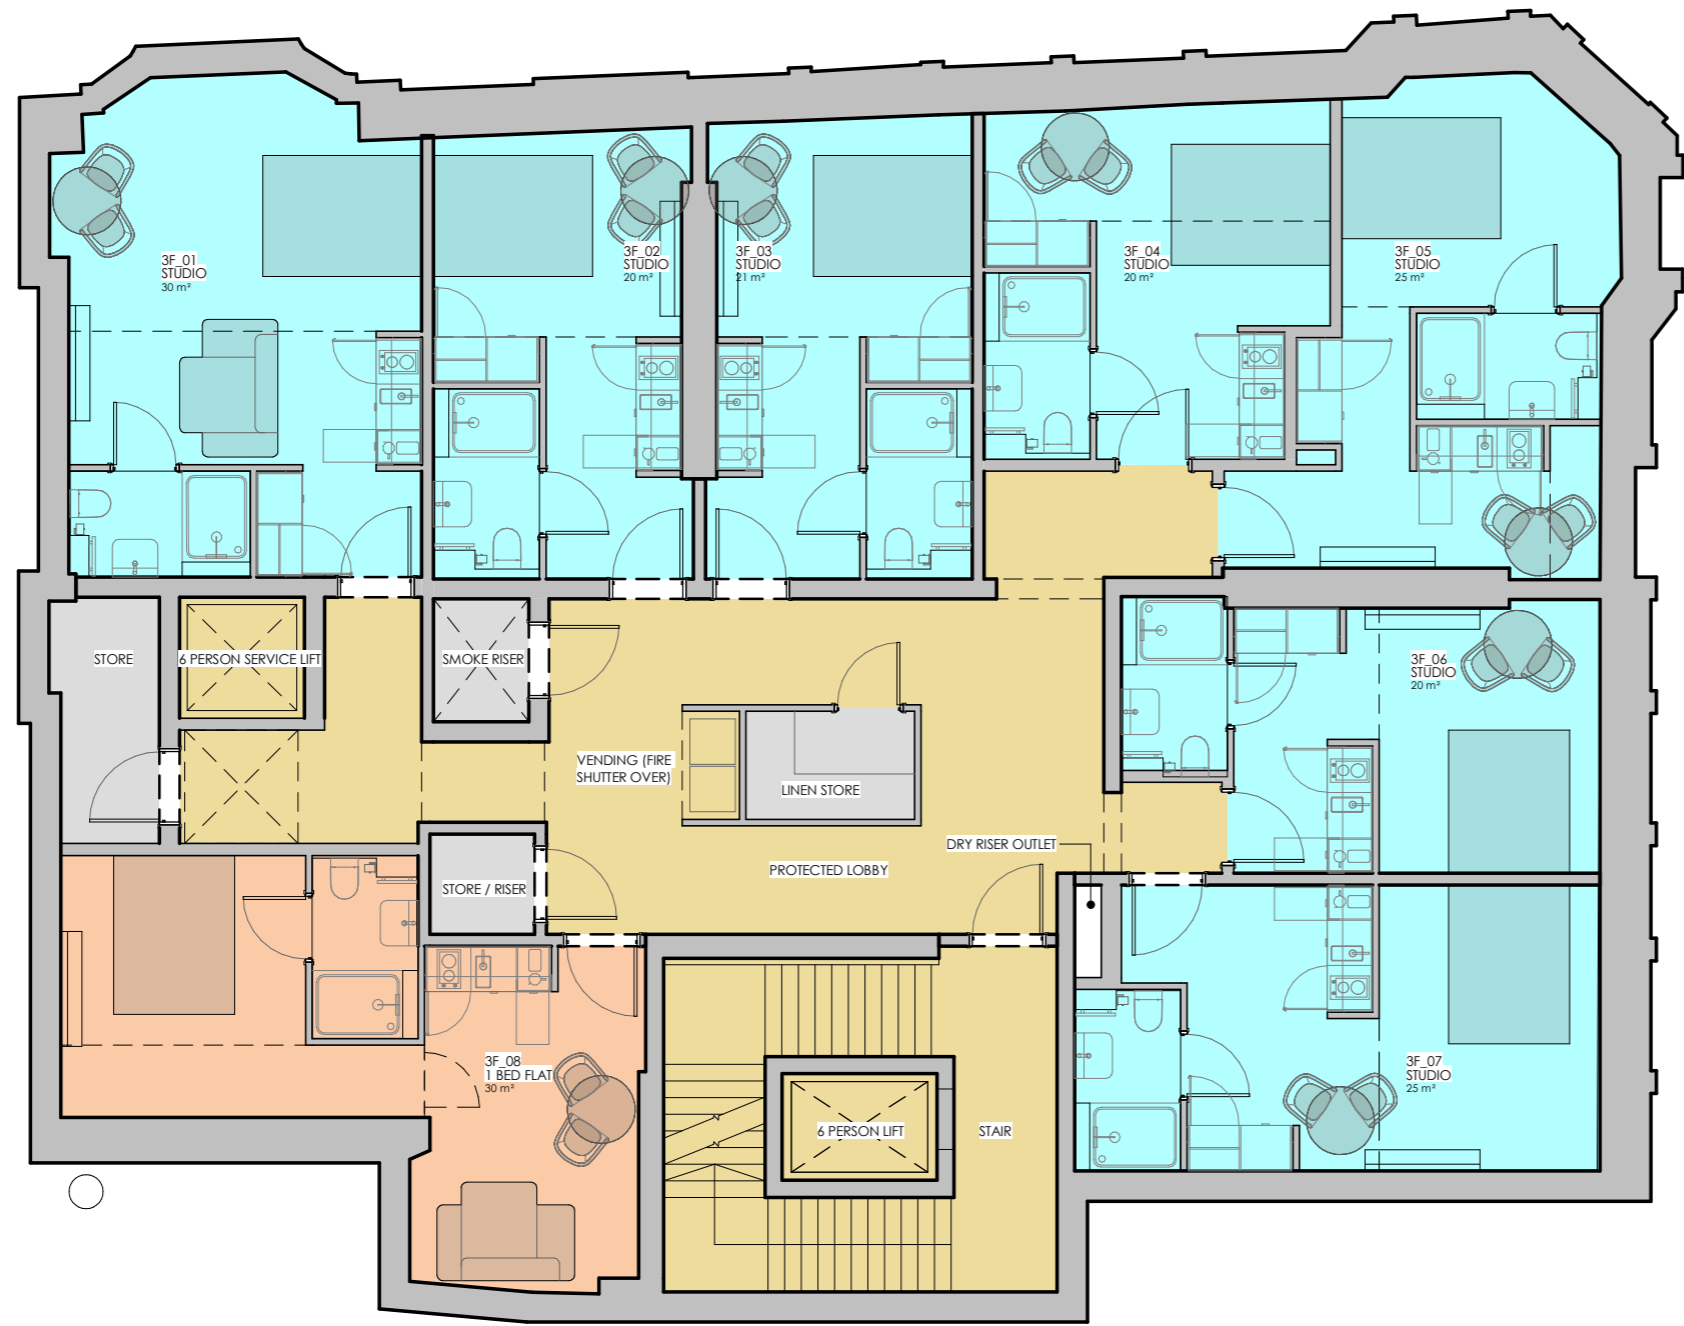

Rev	Date	By	Notes
P01	-	-	First Issue

### FEASIBILITY

- General Notes:**
- This drawing is copyright, reserved and remains the property of Fletcher Joseph Architects.
  - All levels and dimensions are to be checked on site by the contractor prior to fabrication, and any discrepancies must be reported immediately to the Architect.
  - All dimensions are to be read off this drawing and NOT scaled.
  - All work to be executed in strict accordance with the by-laws and regulations of the local authorities.
  - All work to conform to applicable codes of the British Standards.
  - Where indicated/required, all drawings are to be read in conjunction with all other documents issued by Fletcher Joseph and/or other professions.




**FLETCHER JOSEPH ASSOCIATES**  
Architects  
5 Millar Place • Edinburgh • EH10 5HU  
T: 0131 447 5000  
E: admin@fletcherjoseph.com  
W: www.fletcherjoseph.com

Client		
RHH Investments Ltd		
Project		
71 GEORGE ST EDINBURGH		
Title		
PROPOSED THIRD FLOOR PLAN OPTION A - NON DOMESTIC		
Date	Scale @ A3	Last Revision
23/03/20	1:100	-
Drawn By	Checked By	Revised By
SD	FJA	--
Drawing No.	Rev	
20753-FJA-00-03-DR-A-SK03	P01	

### Accommodation Schedule

Plot Number	Flat Type	Area (m2)
1F_01	STUDIO	30 m <sup>2</sup>
1F_02	STUDIO	20 m <sup>2</sup>
1F_03	STUDIO	21 m <sup>2</sup>
1F_04	STUDIO	20 m <sup>2</sup>
1F_05	STUDIO	25 m <sup>2</sup>
1F_06	STUDIO	20 m <sup>2</sup>
1F_07	STUDIO	25 m <sup>2</sup>
1F_08	1 BED FLAT	31 m <sup>2</sup>
2F_01	STUDIO	30 m <sup>2</sup>
2F_02	STUDIO	20 m <sup>2</sup>
2F_03	STUDIO	21 m <sup>2</sup>
2F_04	STUDIO	20 m <sup>2</sup>
2F_05	STUDIO	25 m <sup>2</sup>
2F_06	STUDIO	20 m <sup>2</sup>
2F_07	STUDIO	25 m <sup>2</sup>
2F_08	1 BED FLAT	30 m <sup>2</sup>
3F_01	STUDIO	30 m <sup>2</sup>
3F_02	STUDIO	20 m <sup>2</sup>
3F_03	STUDIO	21 m <sup>2</sup>
3F_04	STUDIO	20 m <sup>2</sup>
3F_05	STUDIO	25 m <sup>2</sup>
3F_06	STUDIO	20 m <sup>2</sup>
3F_07	STUDIO	25 m <sup>2</sup>
3F_08	1 BED FLAT	30 m <sup>2</sup>
4F_01	STUDIO	27 m <sup>2</sup>
4F_02	STUDIO	20 m <sup>2</sup>
4F_03	STUDIO	21 m <sup>2</sup>
4F_04	1 BED FLAT	49 m <sup>2</sup>
4F_05	STUDIO	20 m <sup>2</sup>
4F_06	STUDIO	25 m <sup>2</sup>
4F_07	1 BED FLAT	31 m <sup>2</sup>

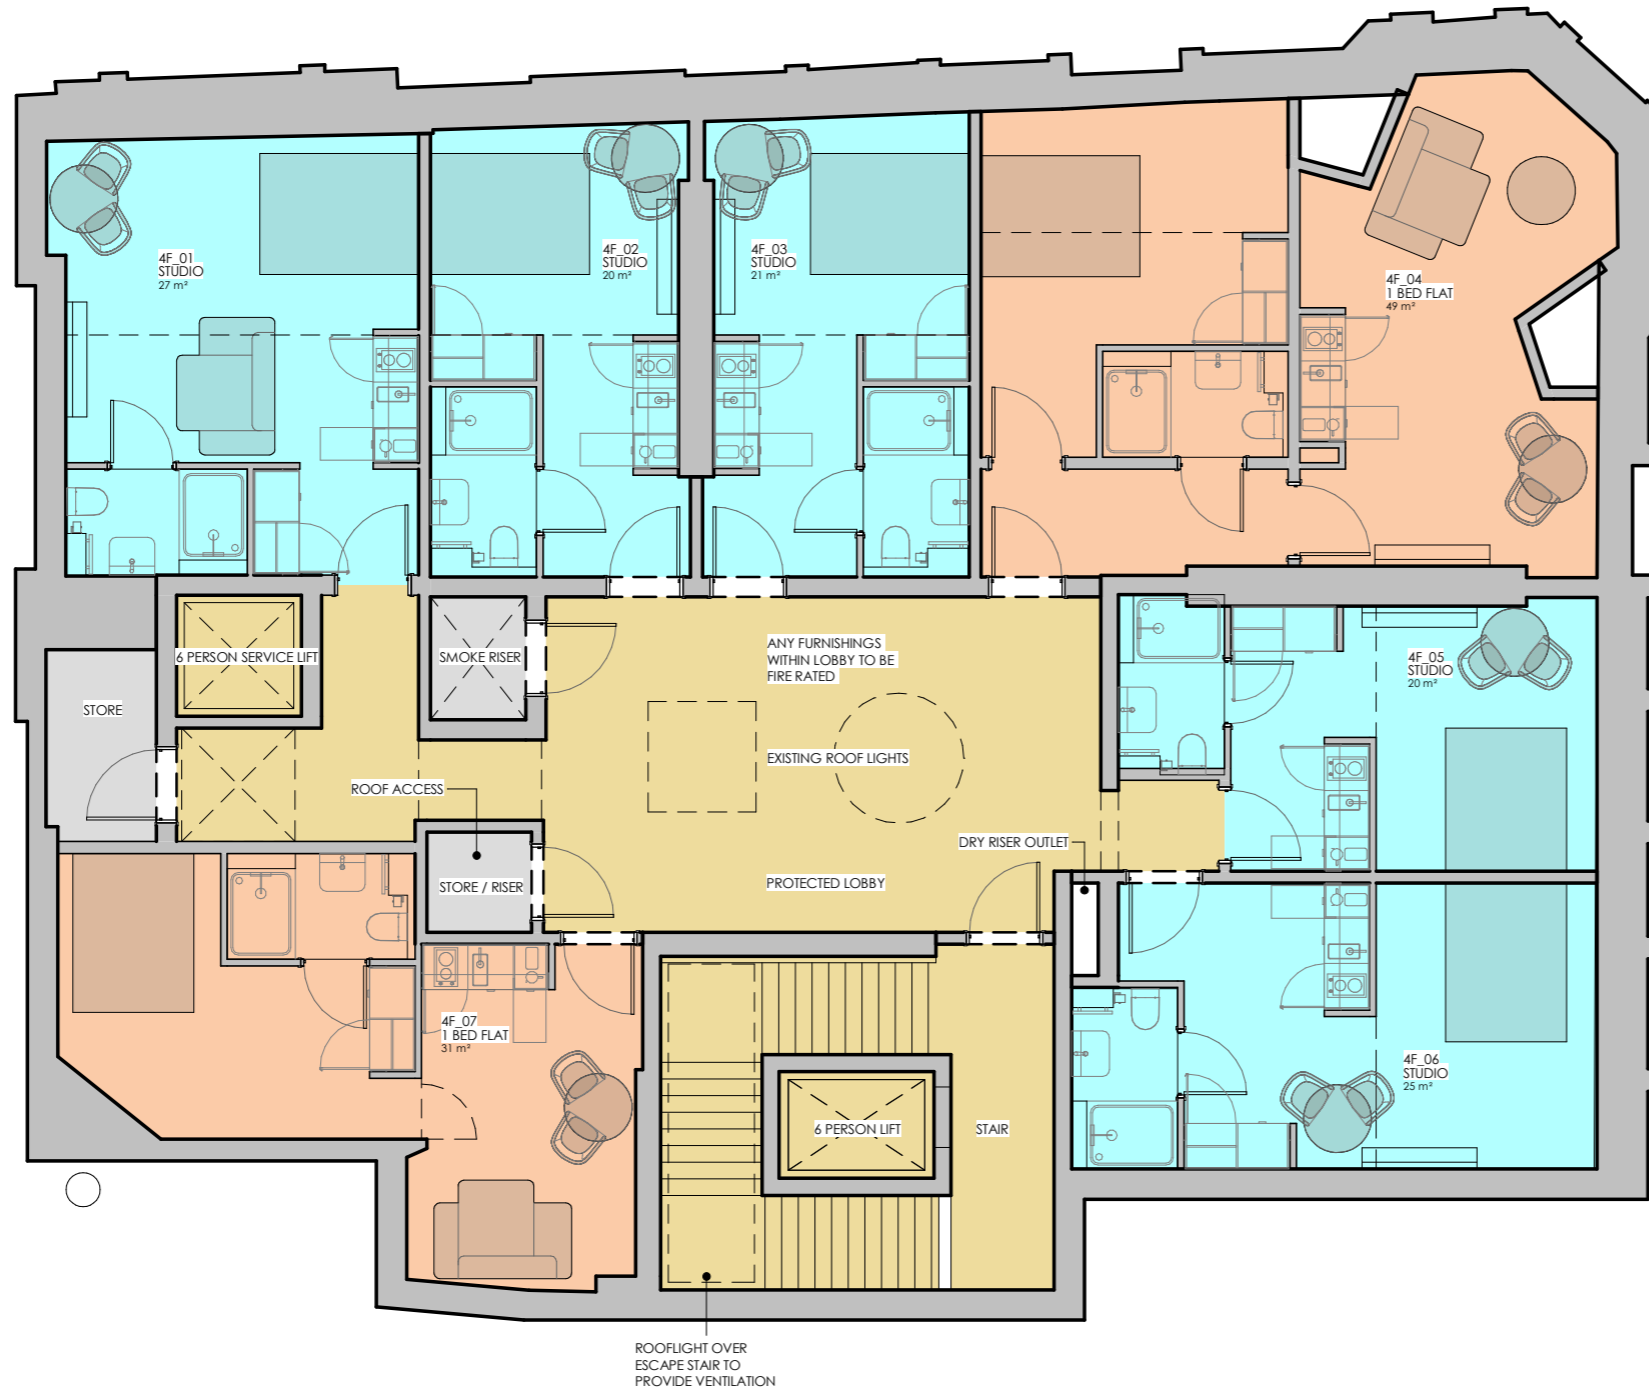


P01 - - First Issue  
Rev Date Db Notes

### FEASIBILITY

**General Notes:**

- This drawing is copyright, reserved and remains the property of Fletcher Joseph Architects.
- All levels and dimensions are to be checked on site by the contractor prior to fabrication, and any discrepancies must be reported immediately to the Architect.
- All dimensions are to be read off this drawing and NOT scaled.
- All work to be executed in strict accordance with the by-laws and regulations of the local authorities.
- All work to conform to applicable codes of the British Standards.
- Where indicated/required, all drawings are to be read in conjunction with all other documents issued by Fletcher Joseph and/or other professions.

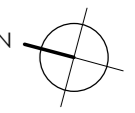

**FLETCHER JOSEPH ASSOCIATES**  
Architects

5 Millar Place • Edinburgh • EH10 5HU  
T: 0131 447 5000  
E: admin@fletcherjoseph.com  
W: www.fletcherjoseph.com

Client: RHH Investments Ltd

Project: 71 GEORGE ST EDINBURGH

Title: PROPOSED FOURTH FLOOR PLAN OPTION A - NON DOMESTIC

Date	Scale @ A3	Last Revision
23/03/20	1:100	-
Drawn By: SD	Checked By: FJA	Revised By: --

Drawing No.: 20753-FJA-00-04-DR-A-SK04 P01