


REVISIONS		
REV	DESCRIPTION	DATE
C1	Space Plan	20/07/23

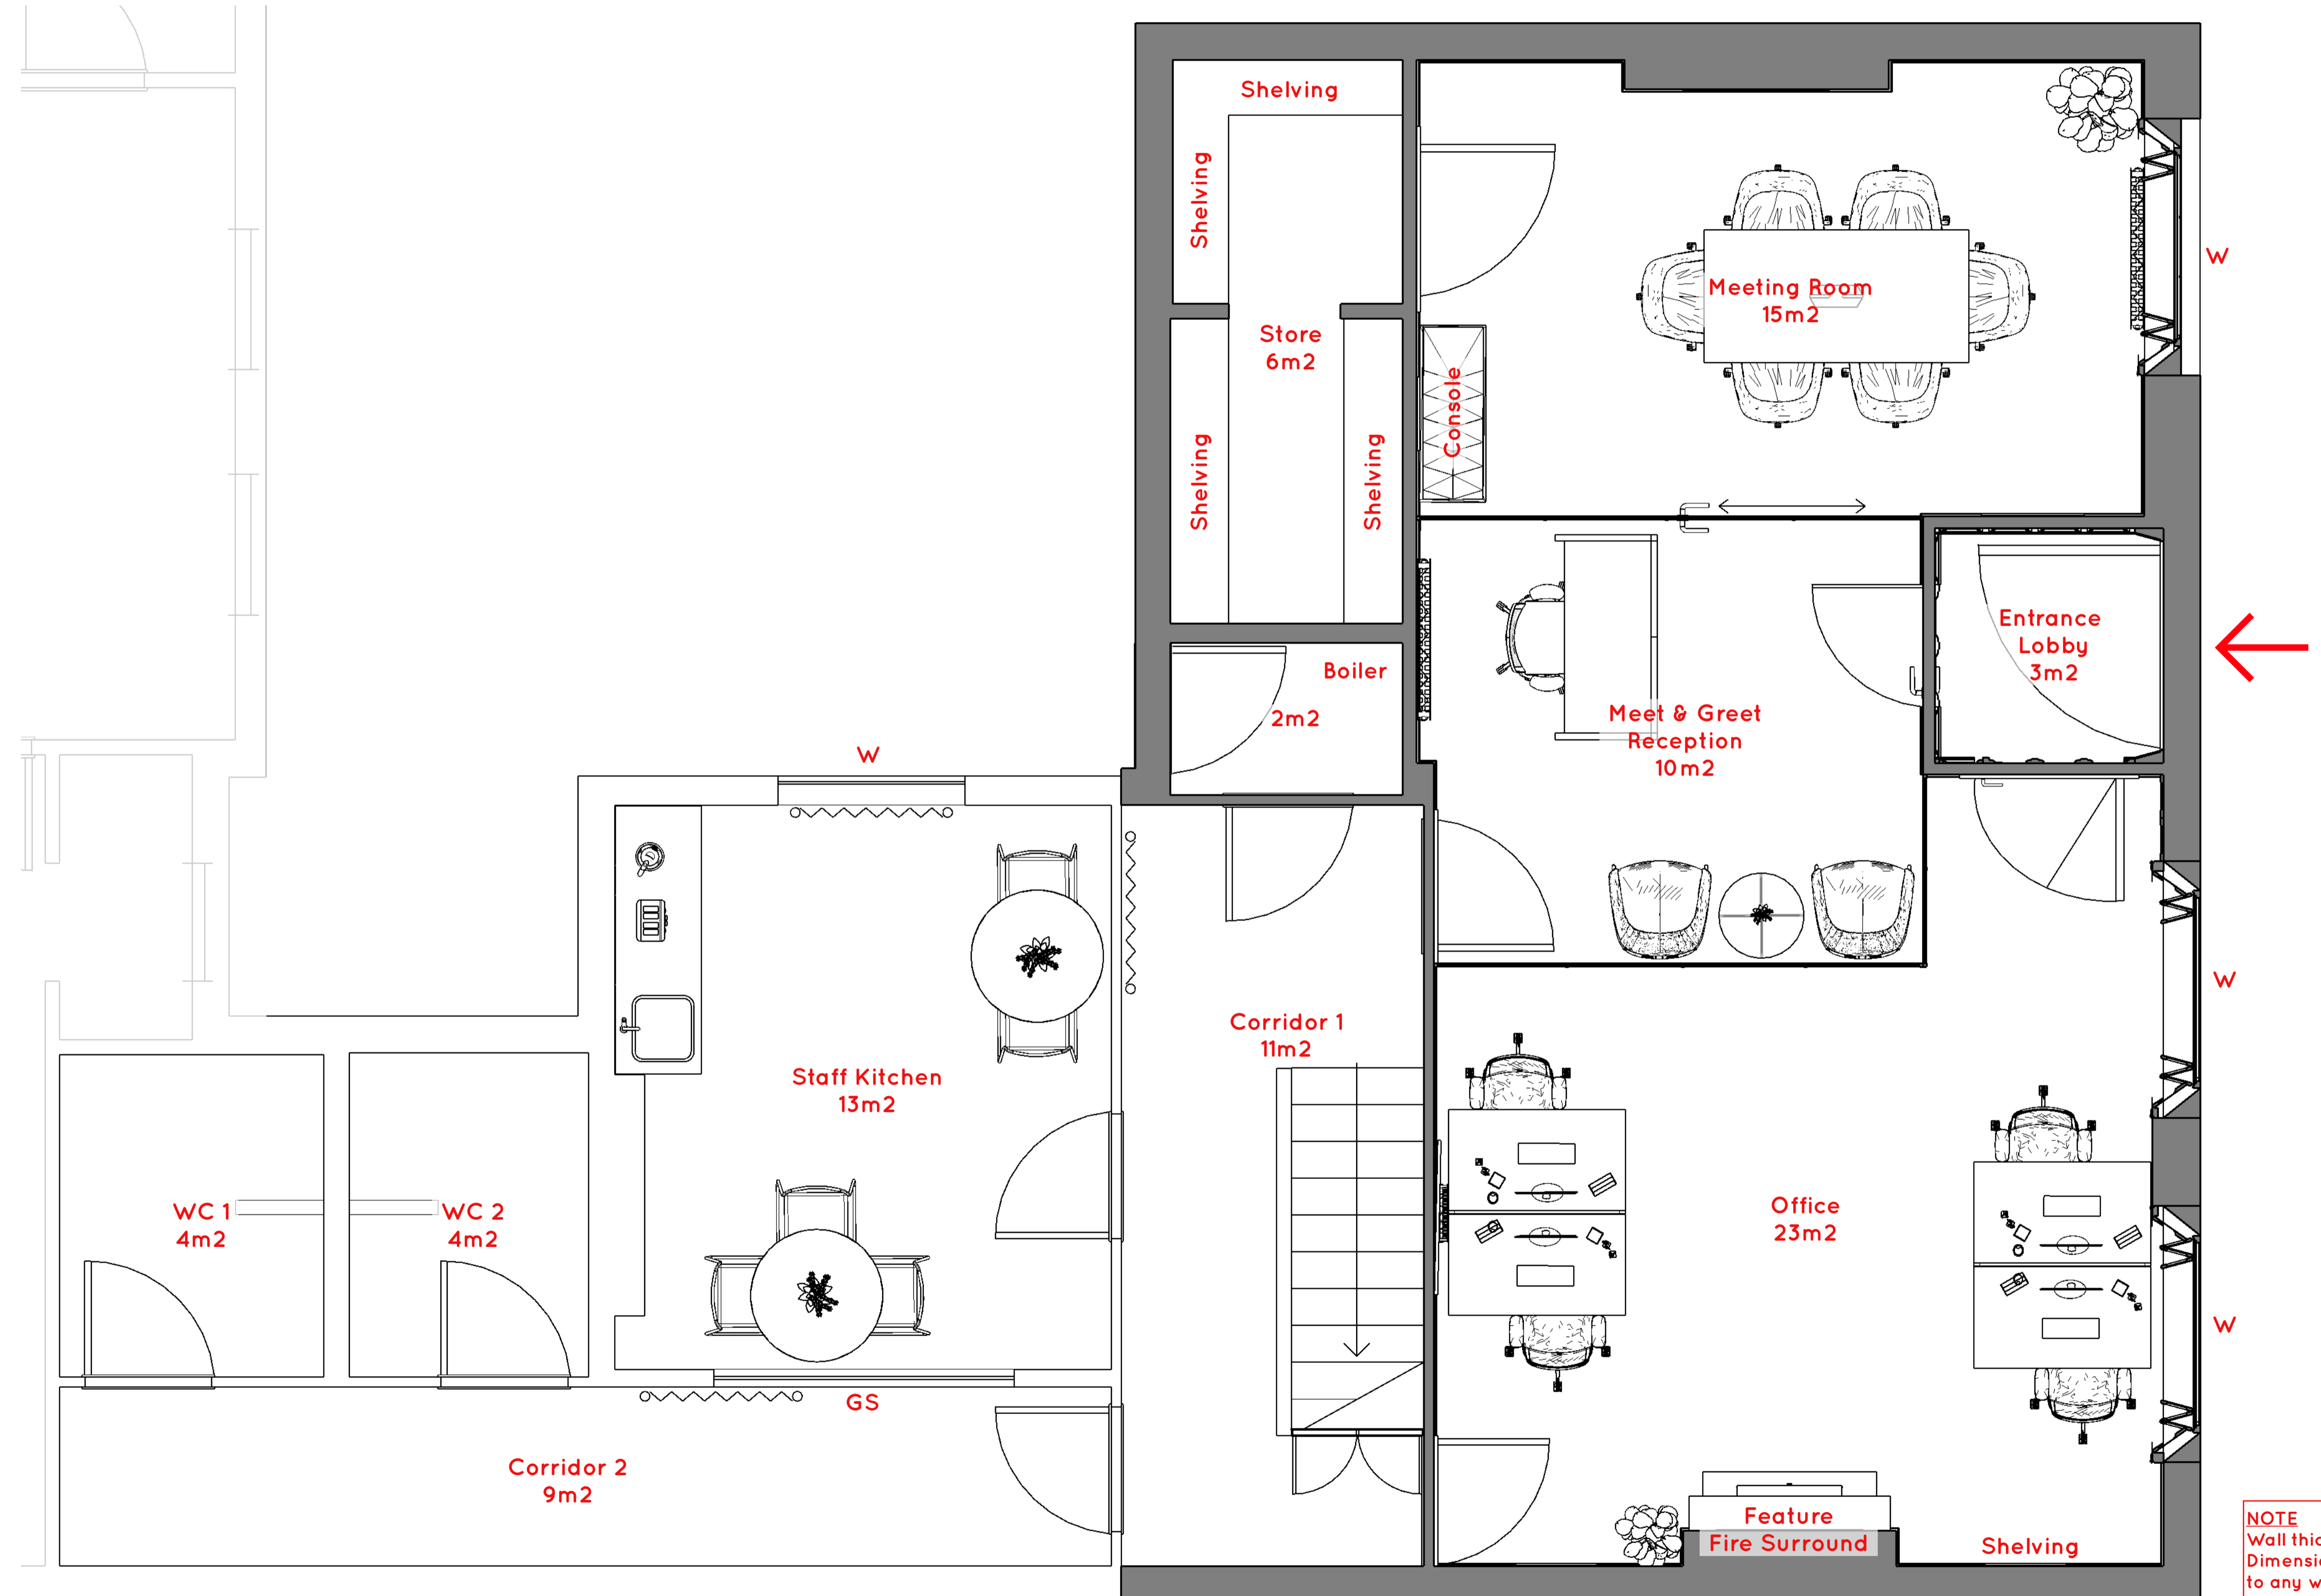

NOTE
Wall thicknesses are estimated.
Dimensions to be taken on site prior
to any works being carried out.

OFFICE SCHEME
PROPOSED GROUND FLOOR PLAN



Ovo Spaces

0114 2434600




info@ovospaces.co.uk

www.ovospaces.co.uk


© copyright 2022 Ovo Spaces.
Do not scale from this drawing



DATE 20/07/23	DAVISON PROPERTY INVESTMENTS 8820	SCALE 1:25@ A1	DESIGNER EA
	DRG NO G002	REV C1	

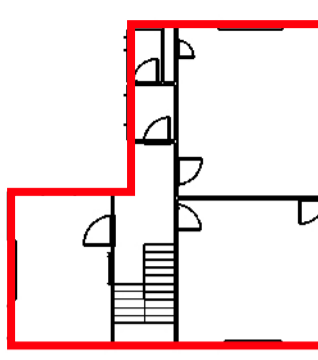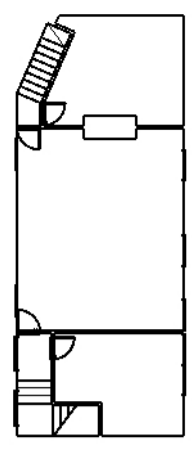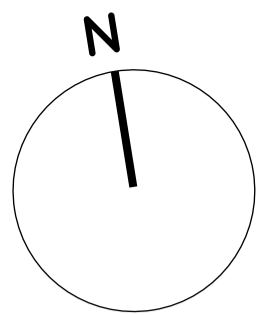

REVISIONS		
REV	DESCRIPTION	DATE
C1	Space Plan	20/07/23

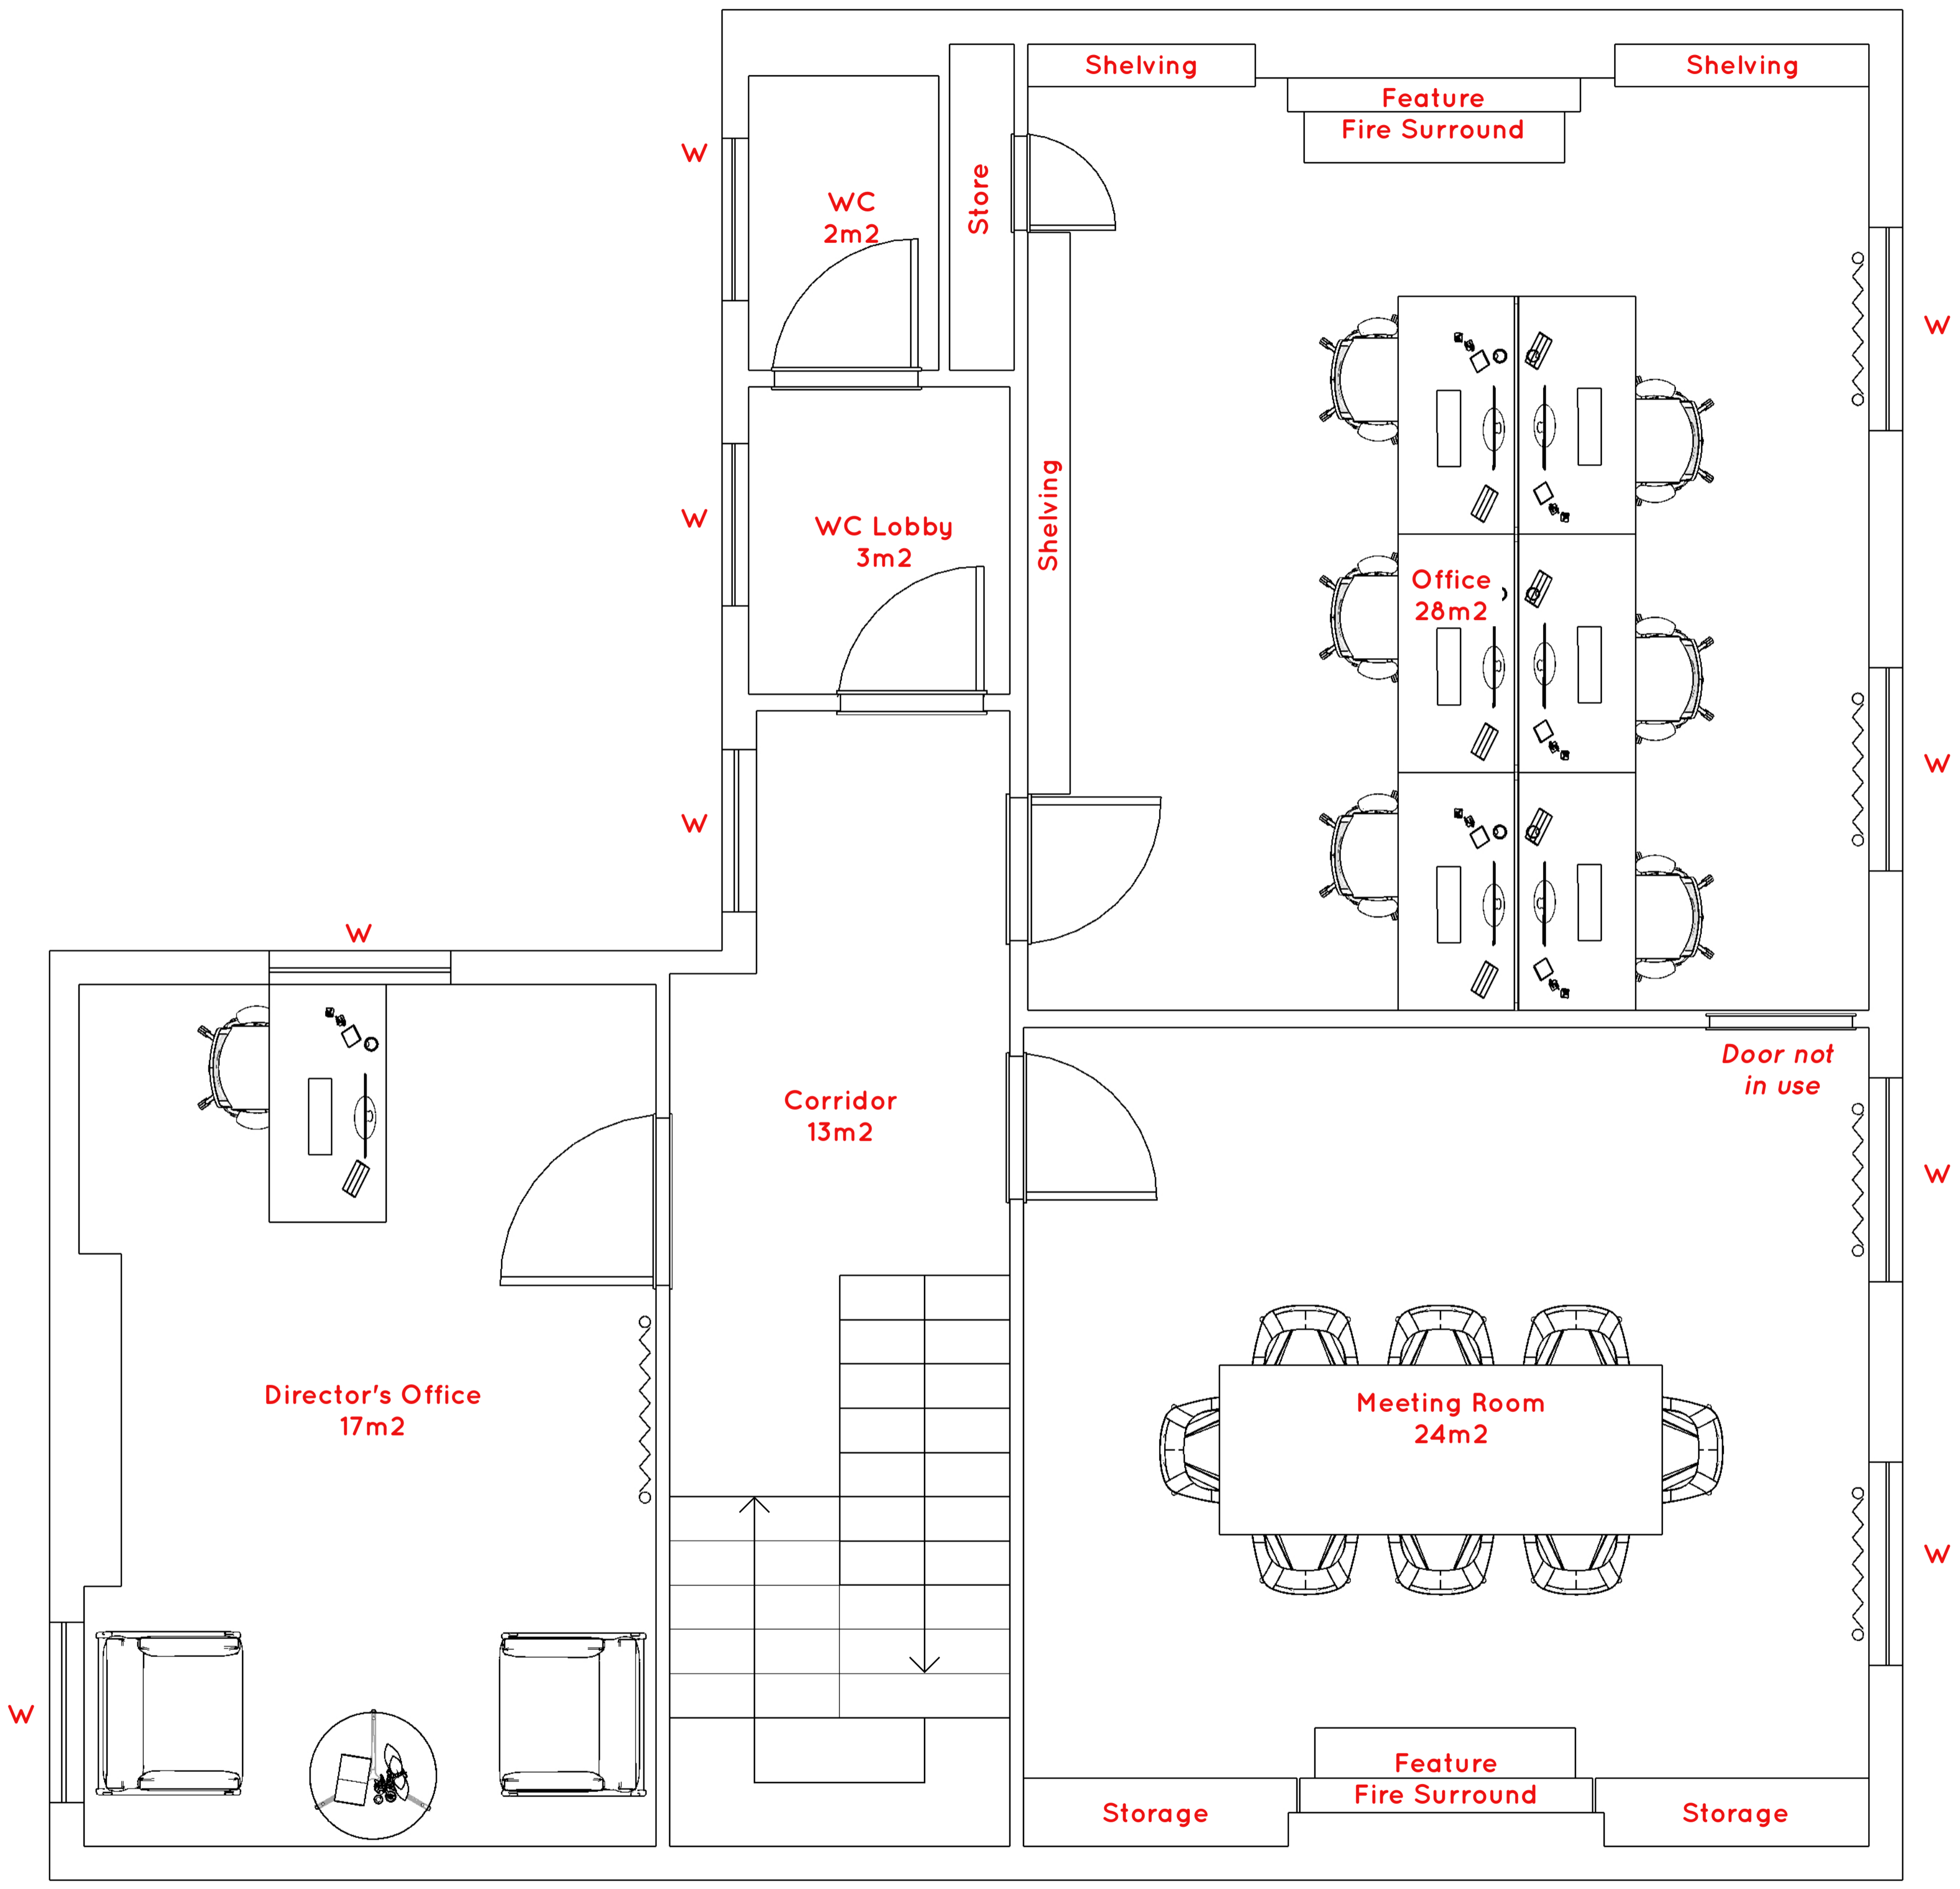

NOTE
Wall thicknesses are estimated.
Dimensions to be taken on site prior
to any works being carried out.

OFFICE SCHEME
PROPOSED FIRST FLOOR PLAN



Ovo Spaces

0114 2434600


info@ovospaces.co.uk

www.ovospaces.co.uk


© copyright 2022 Ovo Spaces.
Do not scale from this drawing



DATE 20/07/23	DAVISON PROPERTY INVESTMENTS 8820	SCALE 1:25@ A1	DESIGNER EA
	DRG NO G102	REV C1	

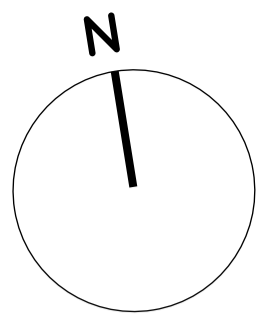

REVISIONS		
REV	DESCRIPTION	DATE
C1	Space Plan	20/07/23

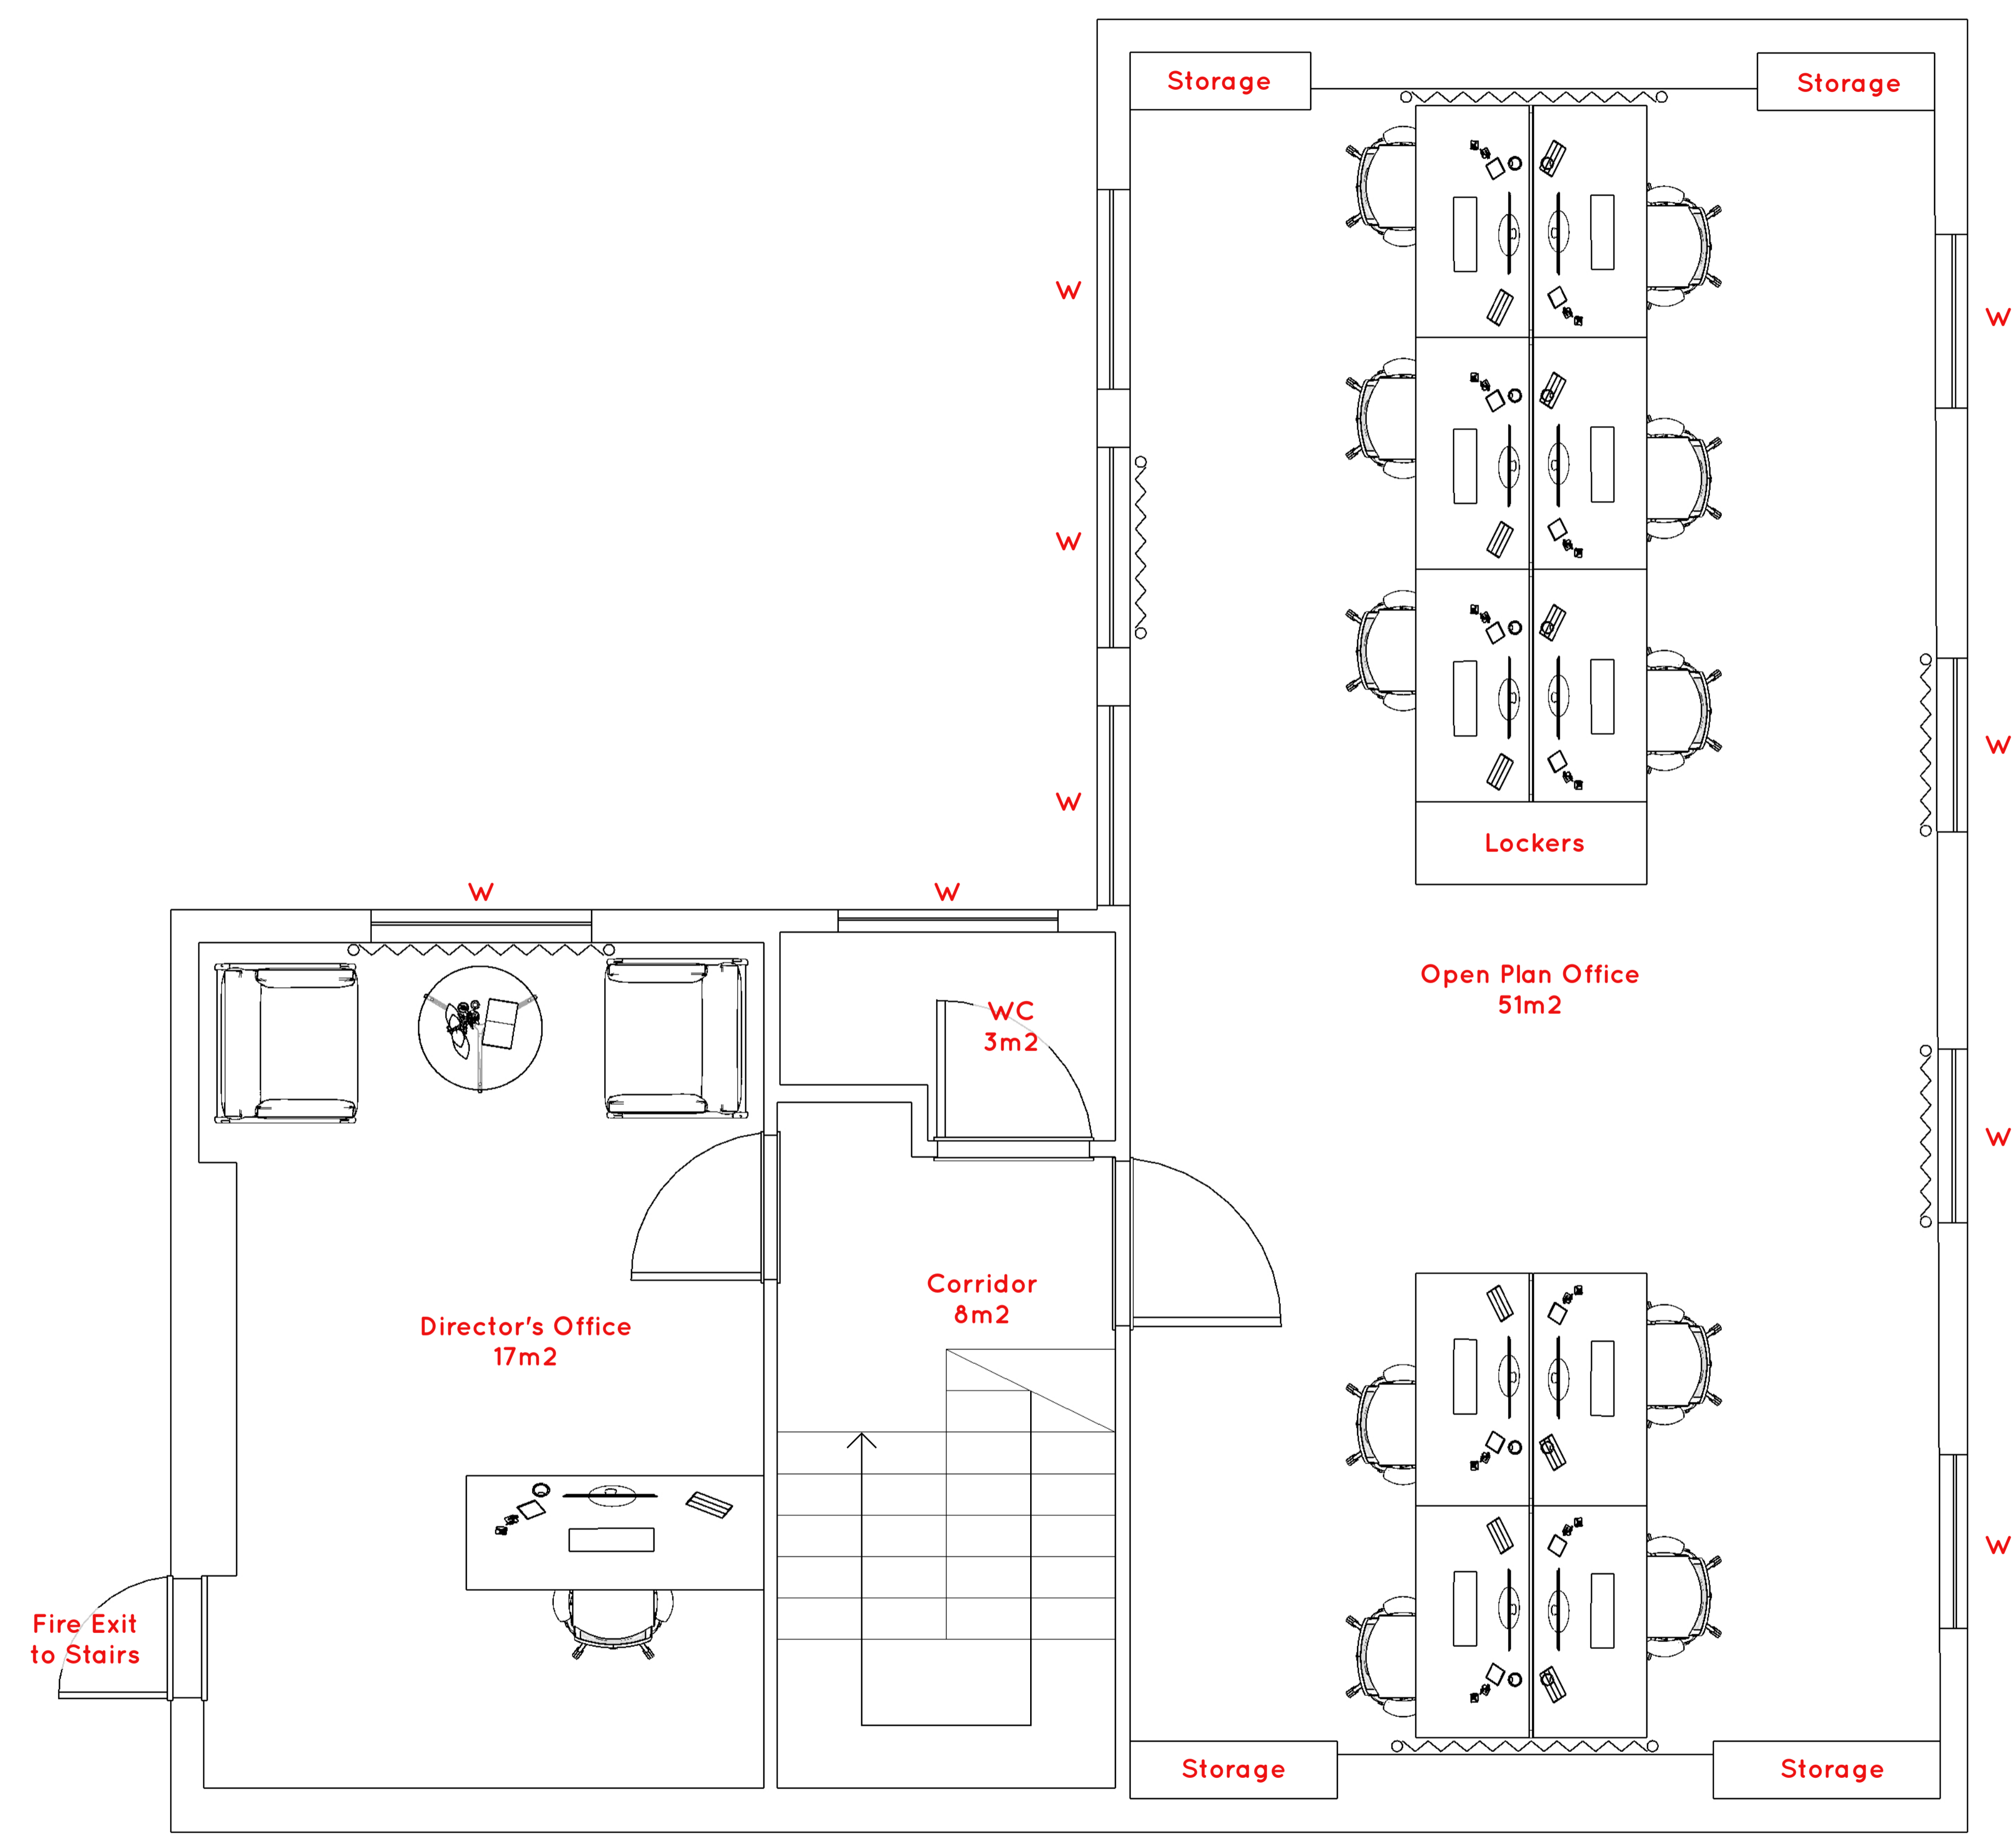

NOTE
Wall thicknesses are estimated.
Dimensions to be taken on site prior
to any works being carried out.

OFFICE SCHEME
PROPOSED SECOND FLOOR PLAN



Ovo Spaces

0114 2434600

info@ovospaces.co.uk

www.ovospaces.co.uk

© copyright 2022 Ovo Spaces.
Do not scale from this drawing



DATE 20/07/23	DAVISON PROPERTY INVESTMENTS 8820	SCALE 1:25@ A1	DESIGNER EA
	DRG NO G202	REV C1	