
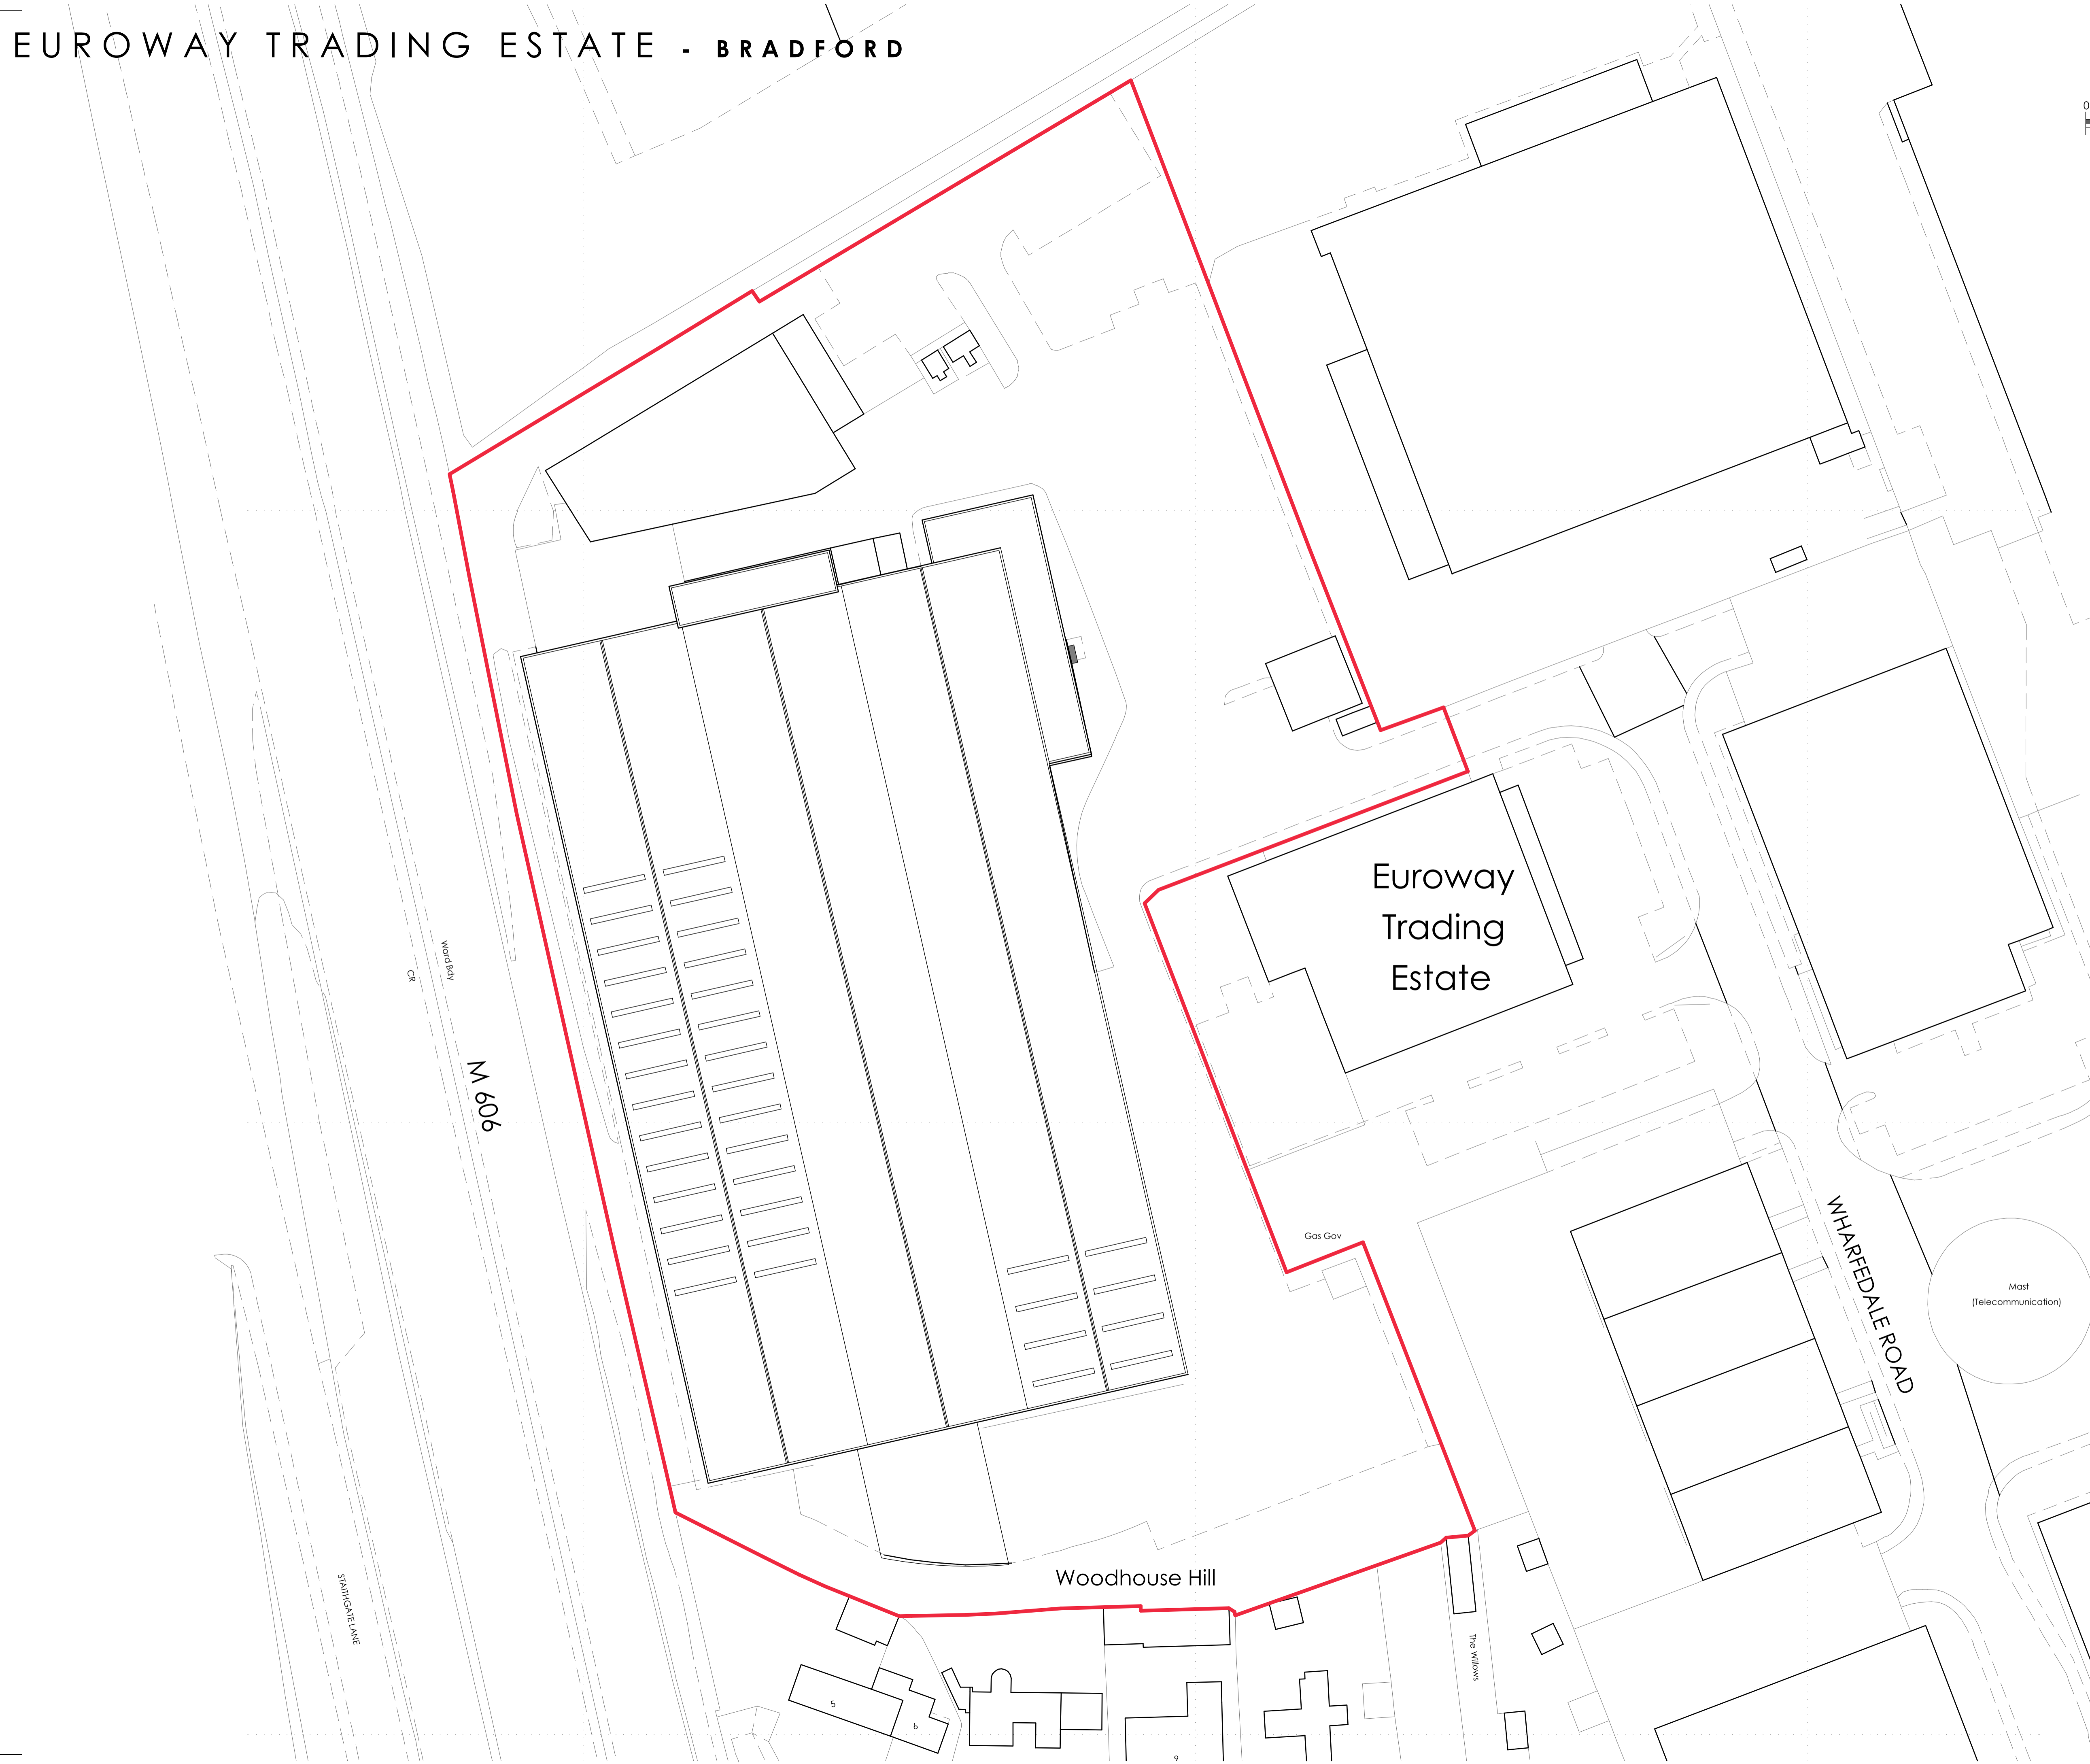
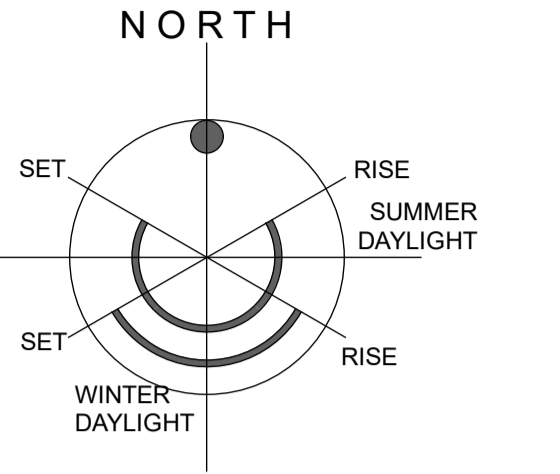


EUROWAY TRADING ESTATE - BRADFORD

NOTES
ALL WORK TO BE CARRIED OUT IN ACCORDANCE WITH THE BUILDING REGULATIONS AND THE REQUIREMENTS OF THE LOCAL AUTHORITY.

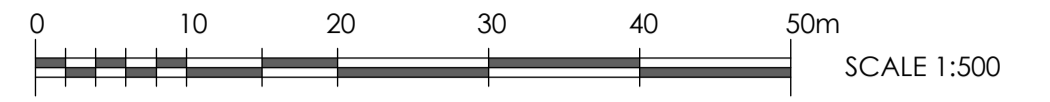

REV	DESCRIPTION	BY	CHKD	DATE

LOROC
ARCHITECTS

5TH FLOOR, 15 ST. PAUL'S STREET, LEEDS, LS1 2JG
T: 0113 233 7755
W: www.loroc.co.uk

3RD FLOOR, 86 - 90 PAUL STREET, LONDON, EC2A 4NE
T: 0203 875 5333

PROJECT: UNIT 606, EUROWAY TRADING ESTATE, BRADFORD

TITLE: PLANNING INFORMATION: General Arrangement, EXISTING SITE PLAN

DRAWING NO.: 0061-LRC-22-XX-OR-A_1001 REVISION: 1
SCALE: 1:500 @ A1 DATE: JUL 2024

DRAWN BY: IR CHECKED BY:

- PURPOSE OF ISSUE
- PLANNING
 - BUILDING REGS
 - TENDER
 - COMMENT
 - INFORMATION
 - CONSTRUCTION

THIS DRAWING IS COPYRIGHT AND THE INTELLECTUAL PROPERTY OF LOROC ARCHITECTS LIMITED. THIS DRAWING MAY NOT BE REPRODUCED IN WHOLE OR IN PART WITHOUT WRITTEN AUTHORITY. NO DIMENSIONS TO BE SCALED FROM THIS DRAWING. ALL DIMENSIONS TO BE CHECKED ON SITE PRIOR TO COMMENCEMENT OF WORKS AND ANY DISCREPANCIES REPORTED TO THE ARCHITECT/ENGINEER/CONTRACTOR.

