



**General Notes:**  
 This drawing is copyright, reserved and remains the property of JJA Associates Ltd. The drawing may not be reproduced without their permission and must be returned by the contractor for the designer on the completion of the work.  
 All levels and dimensions are to be checked on site by the Contractor prior to installation, and any discrepancies must be reported immediately to the Designer.  
 All dimensions are to be read off this drawing and NOT scaled.  
 All work to be executed in strict accordance with the Building Regulations of the local authority.  
 All work to conform to applicable Codes of Practice, Standards, Codes of Practice and any other governing body.  
 Where indicated (hatched), all drawings are to be read in conjunction with all other documents issued by JJA Associates Ltd and/or other professionals.  
 Rev. Code Description

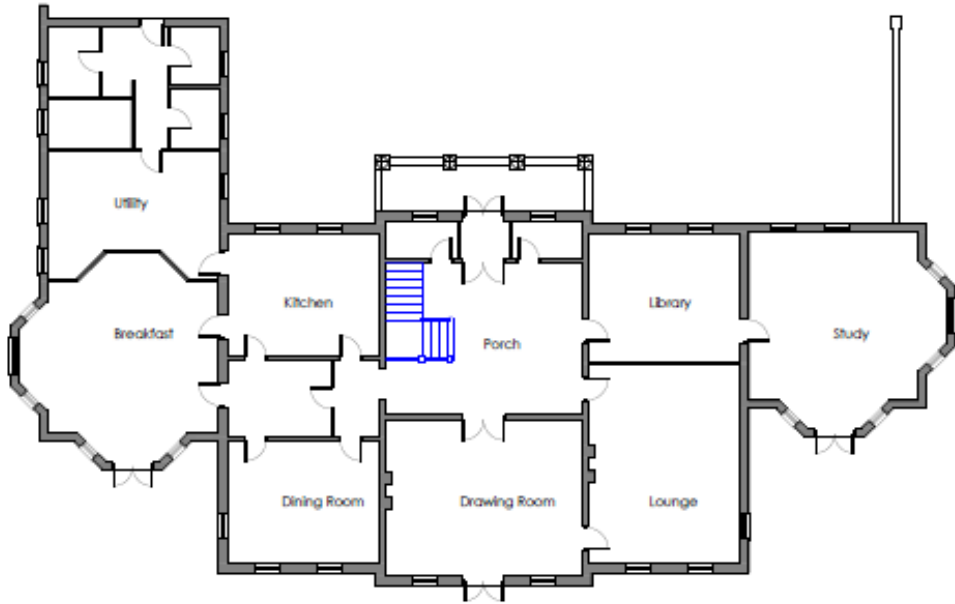

Ground Floor Plan

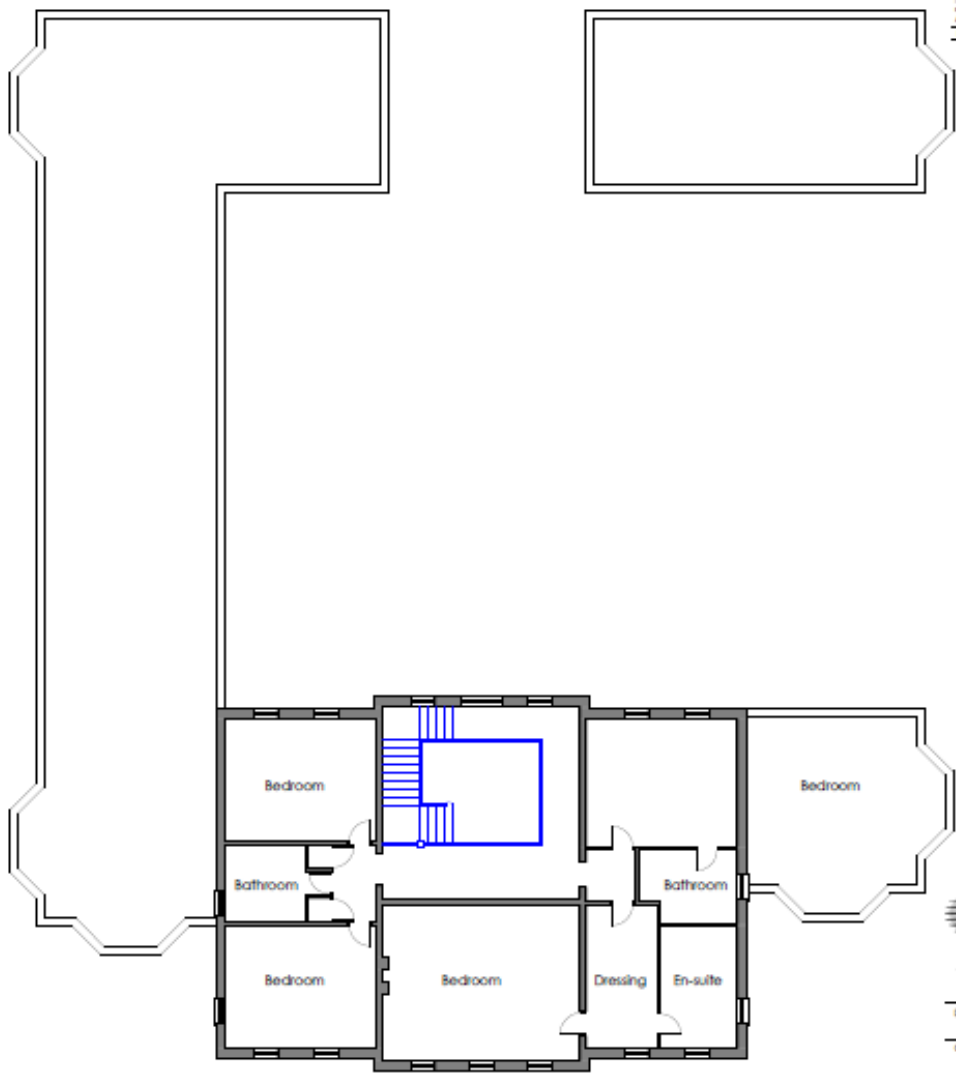

First Floor Plan

**JSA**  
 Unit 102  
 Eden Business Park  
 Coed Road  
 Trawsfynydd  
 DM4 2AT  
 Tel: 01624 677437  
 e-mail: info@jja-associates.com  
 www.jja-associates.com

Drawing Status: Planning Application  
 Client: Mr & Mrs Kennedy  
 Project: Proposed Window Replacements  
 Ballyglagh Monahan  
 Ballycove Road  
 Sutton, IM1 1BH

Drawing Title: Existing & Proposed Floor Plans

Scale: 1:100 (A1) Date: 11/1/2020  
 DWG By: JJS

Doc Number	20/0426	Rev
Drawing Number	02	