



Keyplan

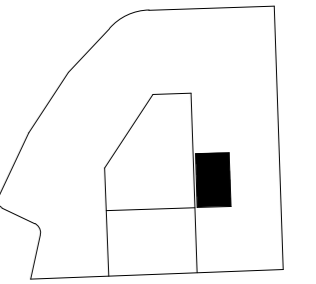

Notes:

1. Do not scale
2. Contractor to Check all dimensions and report omissions and errors to the Architect
3. EPR Architects accepts no liability for use of this drawing by parties other than the party for whom it was prepared or for purposes other than those for which it was prepared

No	Revision	Date	Initial	Chkd
20	Issued as per COP 1286	30.01.15	LG	KO
19	Plot number to suit lower entrance door instead of upper for type 22	25.02.14	DS	KO
18	Following sales plans changes - M&E Engineer advised additional boxing out. Following CCOP 1198 windows amended	13.02.14	DS	KO
17	Comments received from BHWL	05.12.13	KO	EM
16	Comments received from BHWL	20.11.13	DS	KO
15	Comments received from BHWL	12.11.13	KO	PMB
14	Comments received from BHWL	08.11.13	KO	PMB

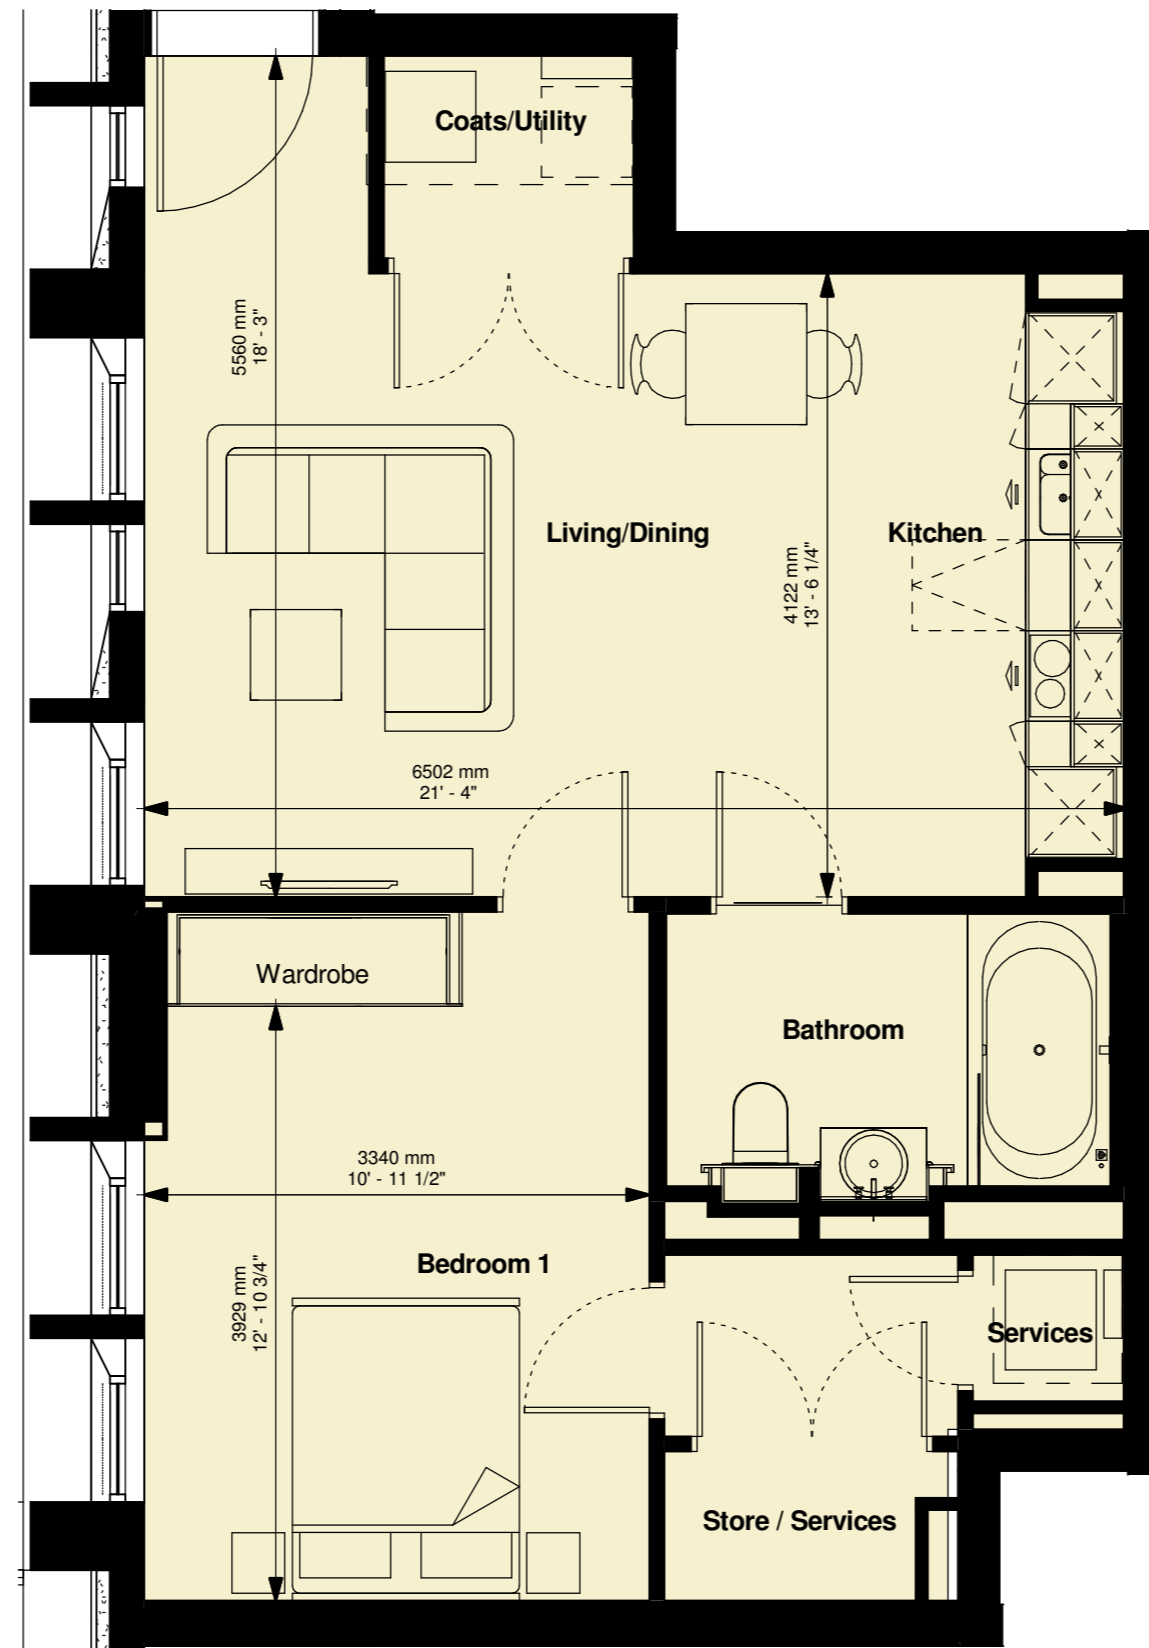

1 1 Bedroom Apartment
1 : 50

TYPE 19
1 BEDROOM APARTMENT
60sqm
645sqft

Level 00	
Level 01	
Level 02	4-2-3
Level 03	4-3-3
Level 04	4-4-3
Level 05	4-5-3
Level 06	4-6-3
Level 07	4-7-3
Level 08	4-8-3
Level 09	4-9-3
Level 10	4-10-1
Level 11	

EPR architects
30 Millbank
London SW1P 4DU
+44 (0) 20 7932 7600
www.epr.co.uk

Last Issue / As Instructed

AWP comments/ approval

EPR architects
30 Millbank
London SW1P 4DU
+44 (0) 20 7932 7600
www.epr.co.uk

ABELL & CLELAND HOUSES
MILLBANK

SALES PLANS LAYOUT
APARTMENT TYPE 19

Project No	Type	Big	Number	Zone.Lvl	Rev
2269 - M - 02 - 0019 - Z02					20