



THE COURT HOUSE, MONMOUTHSHIRE

NP16 6LX



THE COURT HOUSE, LLANVAIR DISCOED, MONMOUTHSHIRE

Offering rare presence and charm, Court House is an historic, Grade II listed residence in the heart of timeless Llanvair Discoed, blending rich heritage, beautiful grounds, scope for multi generational living and excellent connectivity.



Local Authority: Monmouthshire Council

Council Tax band: I

Tenure: Freehold

Mains electricity, water. Private drainage. Oil central heating, wood burner.


Guide Price : £1,095,000



THE PROPERTY

The Court House is a glorious, flexible, family home of great presence and significance, situated in a central village location, with no onward chain. Set in approximately 3/4 acre of grounds, it comprises five bedrooms, three bathrooms, three reception rooms, kitchen/breakfast room centred around an AGA, separate utility room, shower room/cloakroom, walk in larder and a large, flexible boot room/study.

Outside, set within a large walled garden, there is a stone-built double garage plus further, ample parking, a workshop and an old wash house (both ripe for refurbishment), terraces and beautifully presented gardens adorned with mature trees, shrubs and flowering plants.

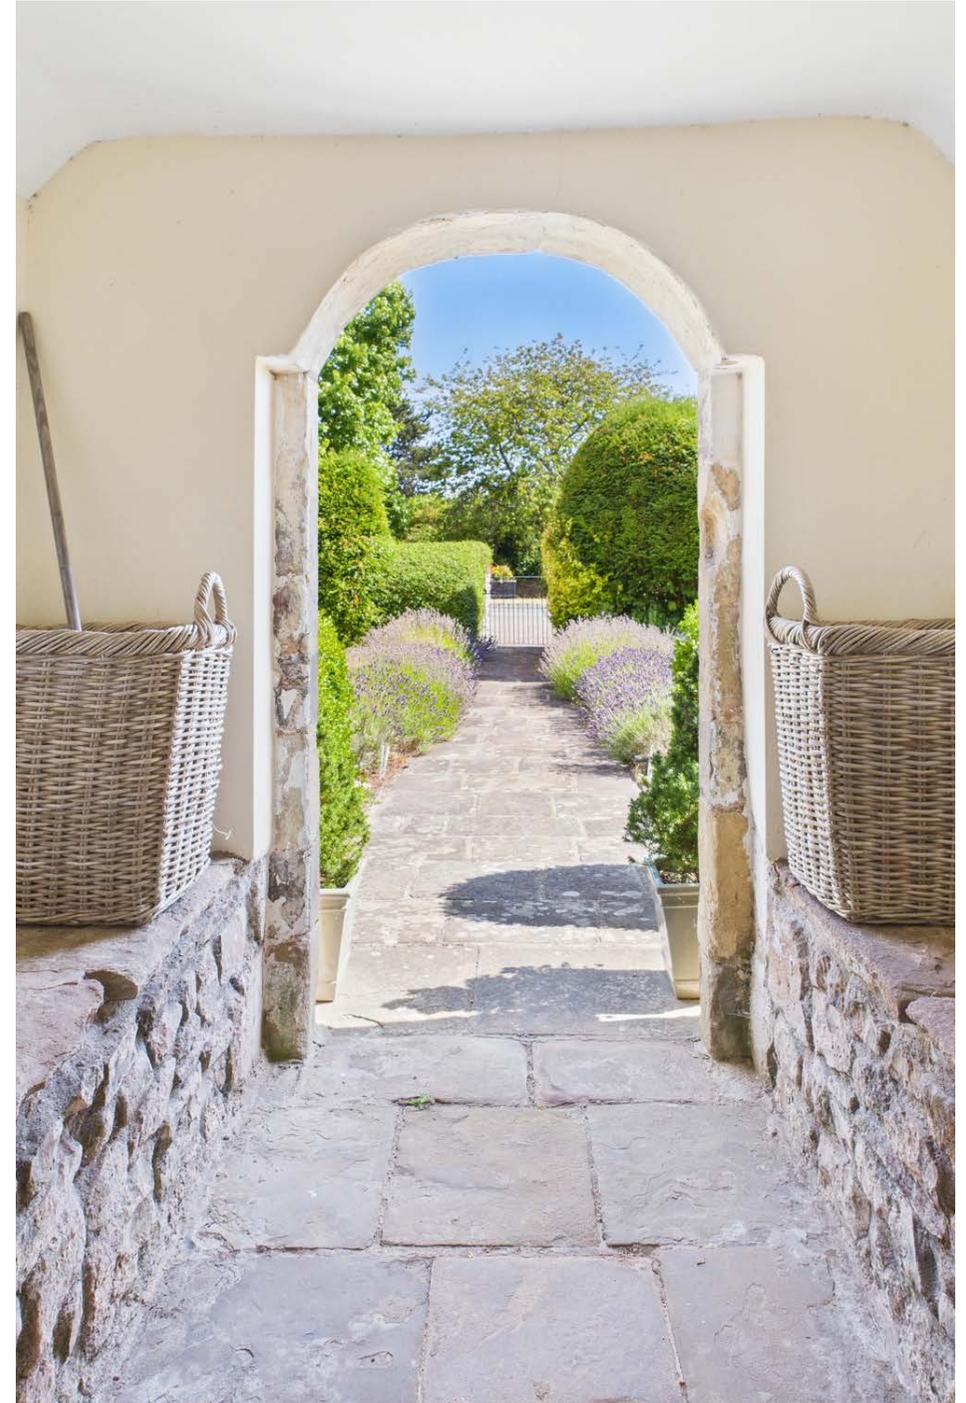








Constructed in the early seventeenth century and previously owned by the historically significant Kemeys family, the Court House name refers to its function as a manorial court for keeping records of farm tenancies, collecting rents and holding 'Courts Baron' on tenants' behaviour. The 'village pound' still sits within the grounds. There is a tablet set into the front porch written in ancient Welsh dated 1635 which is believed to mean "though I am of stone, I remain subject to the law".

The beautifully proportioned, bright reception rooms are accented by high ceilings, large south facing windows and fireplaces served by wood burners. The flexible study/boot room at the rear is sandwiched between the kitchen and workshop; the latter currently only accessible from the outside. Planning was previously obtained to reconfigure this space to incorporate the workshop into the house. The features of high ceilings and large south facing windows are replicated in the principal first floor bedrooms and the bedroom at the rear of the house has not only a large vaulted ceiling but also a door leading to stairs into the garden.

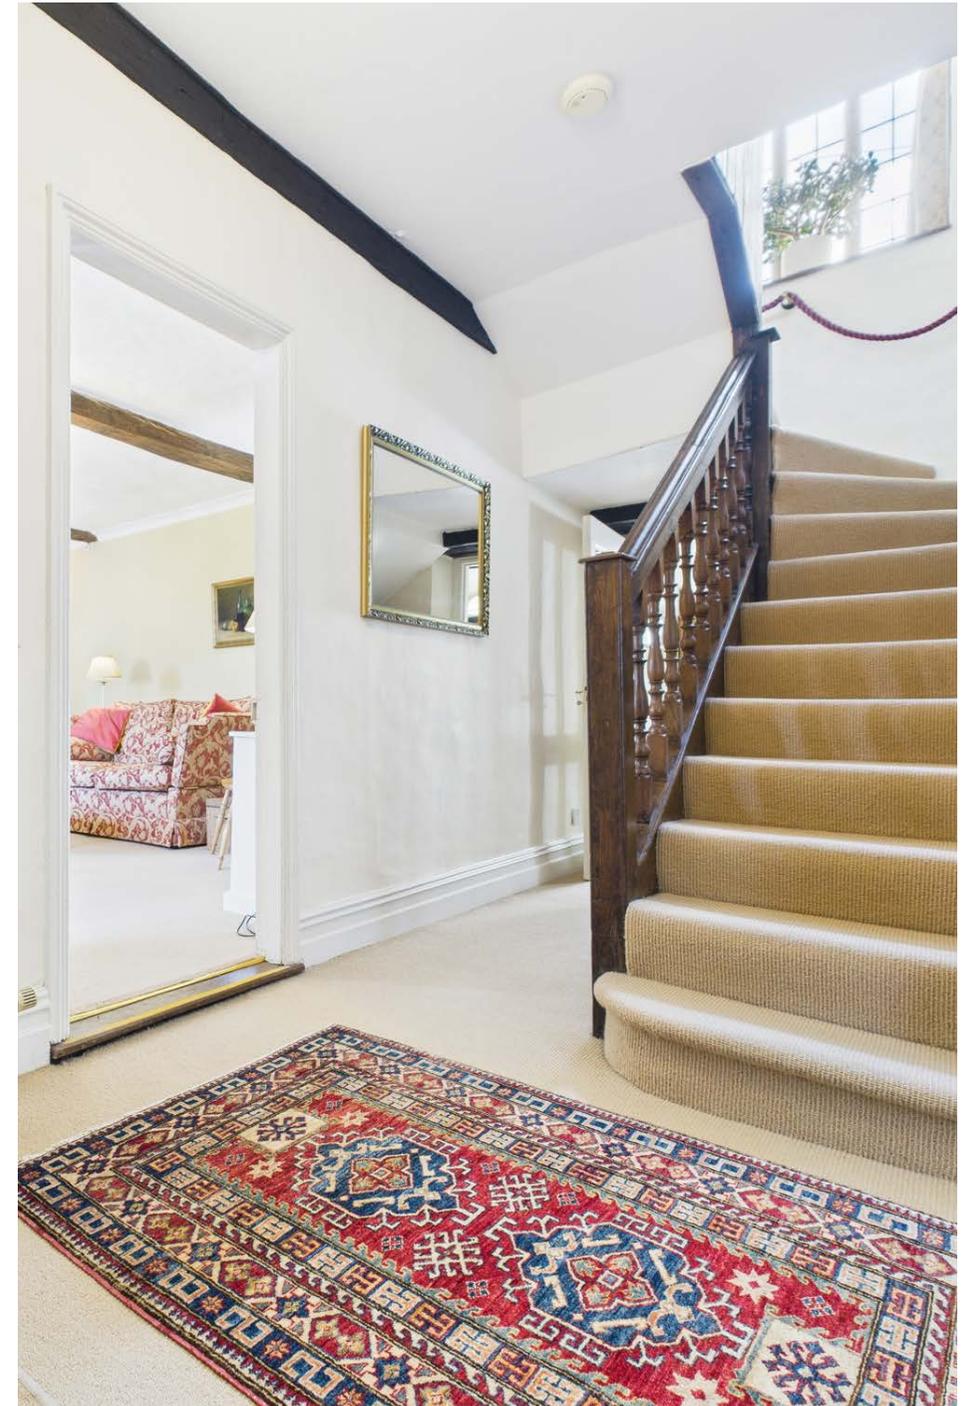





The large second floor bedrooms appear to mirror each other and enjoy high vaulted ceilings and would lend themselves to the addition of a further bathroom (subject to necessary consents). Blessed with two staircases, this stunning residence also lends itself to sub-division for multi generational living.

SITUATION

Llanvair Discoed, referenced in the Domesday book, still offers what our villages used to be and what many others strive to be. The site of a 12th century castle and bordered by the ancient woodlands of Wentwood Forest, it is a beautiful, easily accessible setting served by a wonderful public house, the beautiful St Mary's church, after which the village is named and a small, village farm shop selling local produce. The village offers direct access to stunning country and woodland walks, is home to a vibrant, active community hosting a number of events throughout the year and is served by good local and private schools, including Rougemont and Dean Close St John's.






Llanvair Discoed's excellent connectivity belies its idyllic rural setting. It is just 5 miles from Severn Tunnel Junction mainline train station with sub 30 minute fast trains to Bristol and Cardiff and only 6 miles from junction 23a of the M4.


Directions

From Junction 24 of the M4 signposted Celtic Manor Golf Resort, follow the A48 East. After 6/7 miles, there are two left turns signposted to Trewen, take the second one. Follow this lane all the way into the village up to the T junction. The Court House can be found on the right hand side. From Highbeech Roundabout at Chepstow, follow the A48 West for 7 miles and take the right turn signposted Llanvair Discoed. Follow this lane all the way into the village up to the T junction. The Court House can be found on the right hand side.

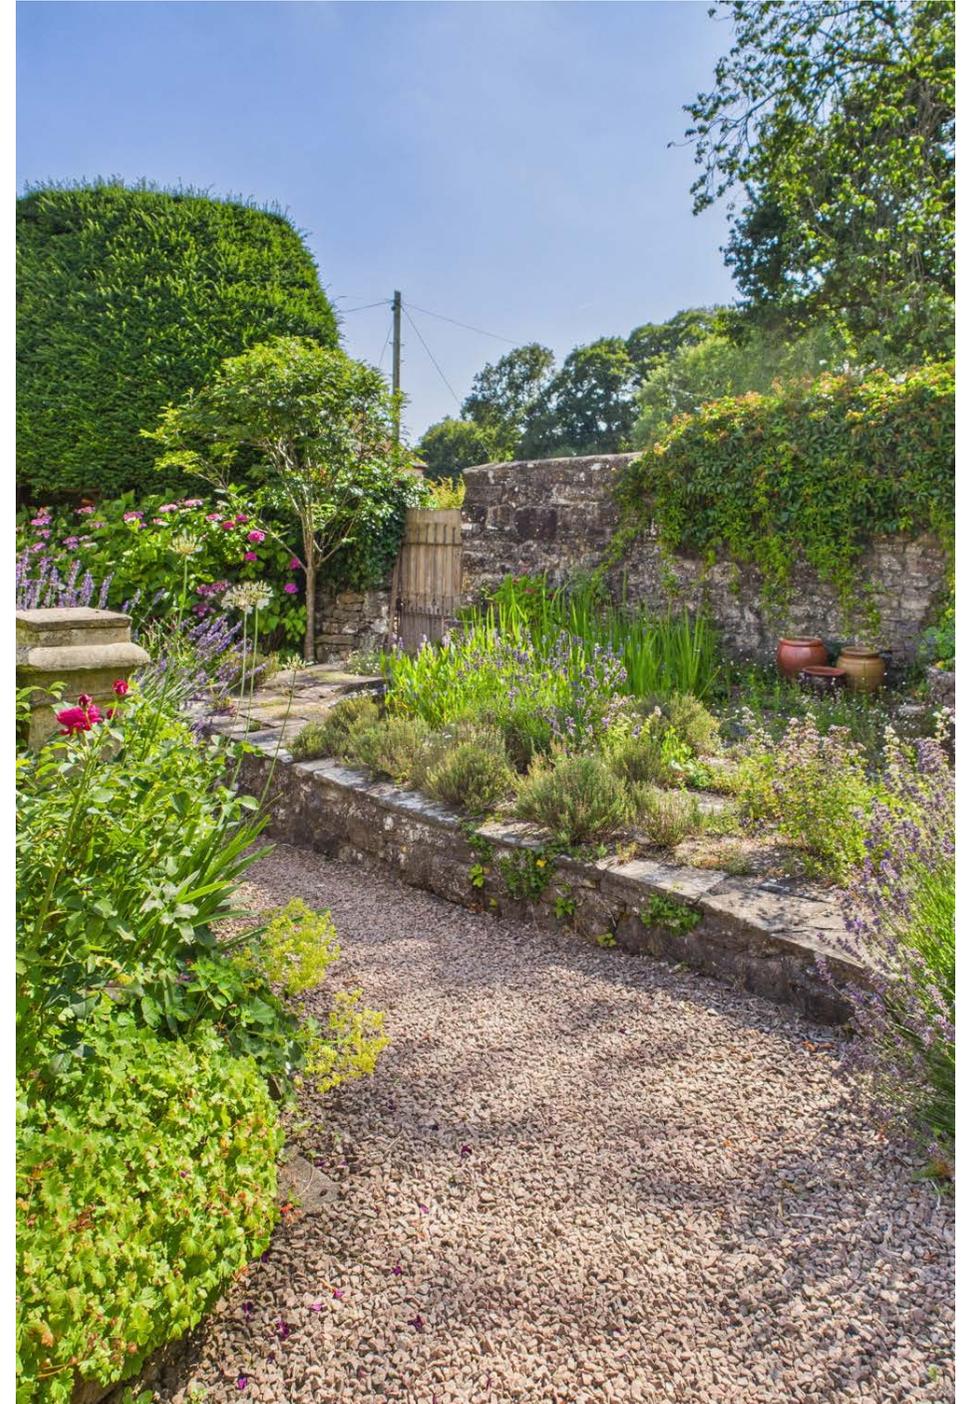




Court House

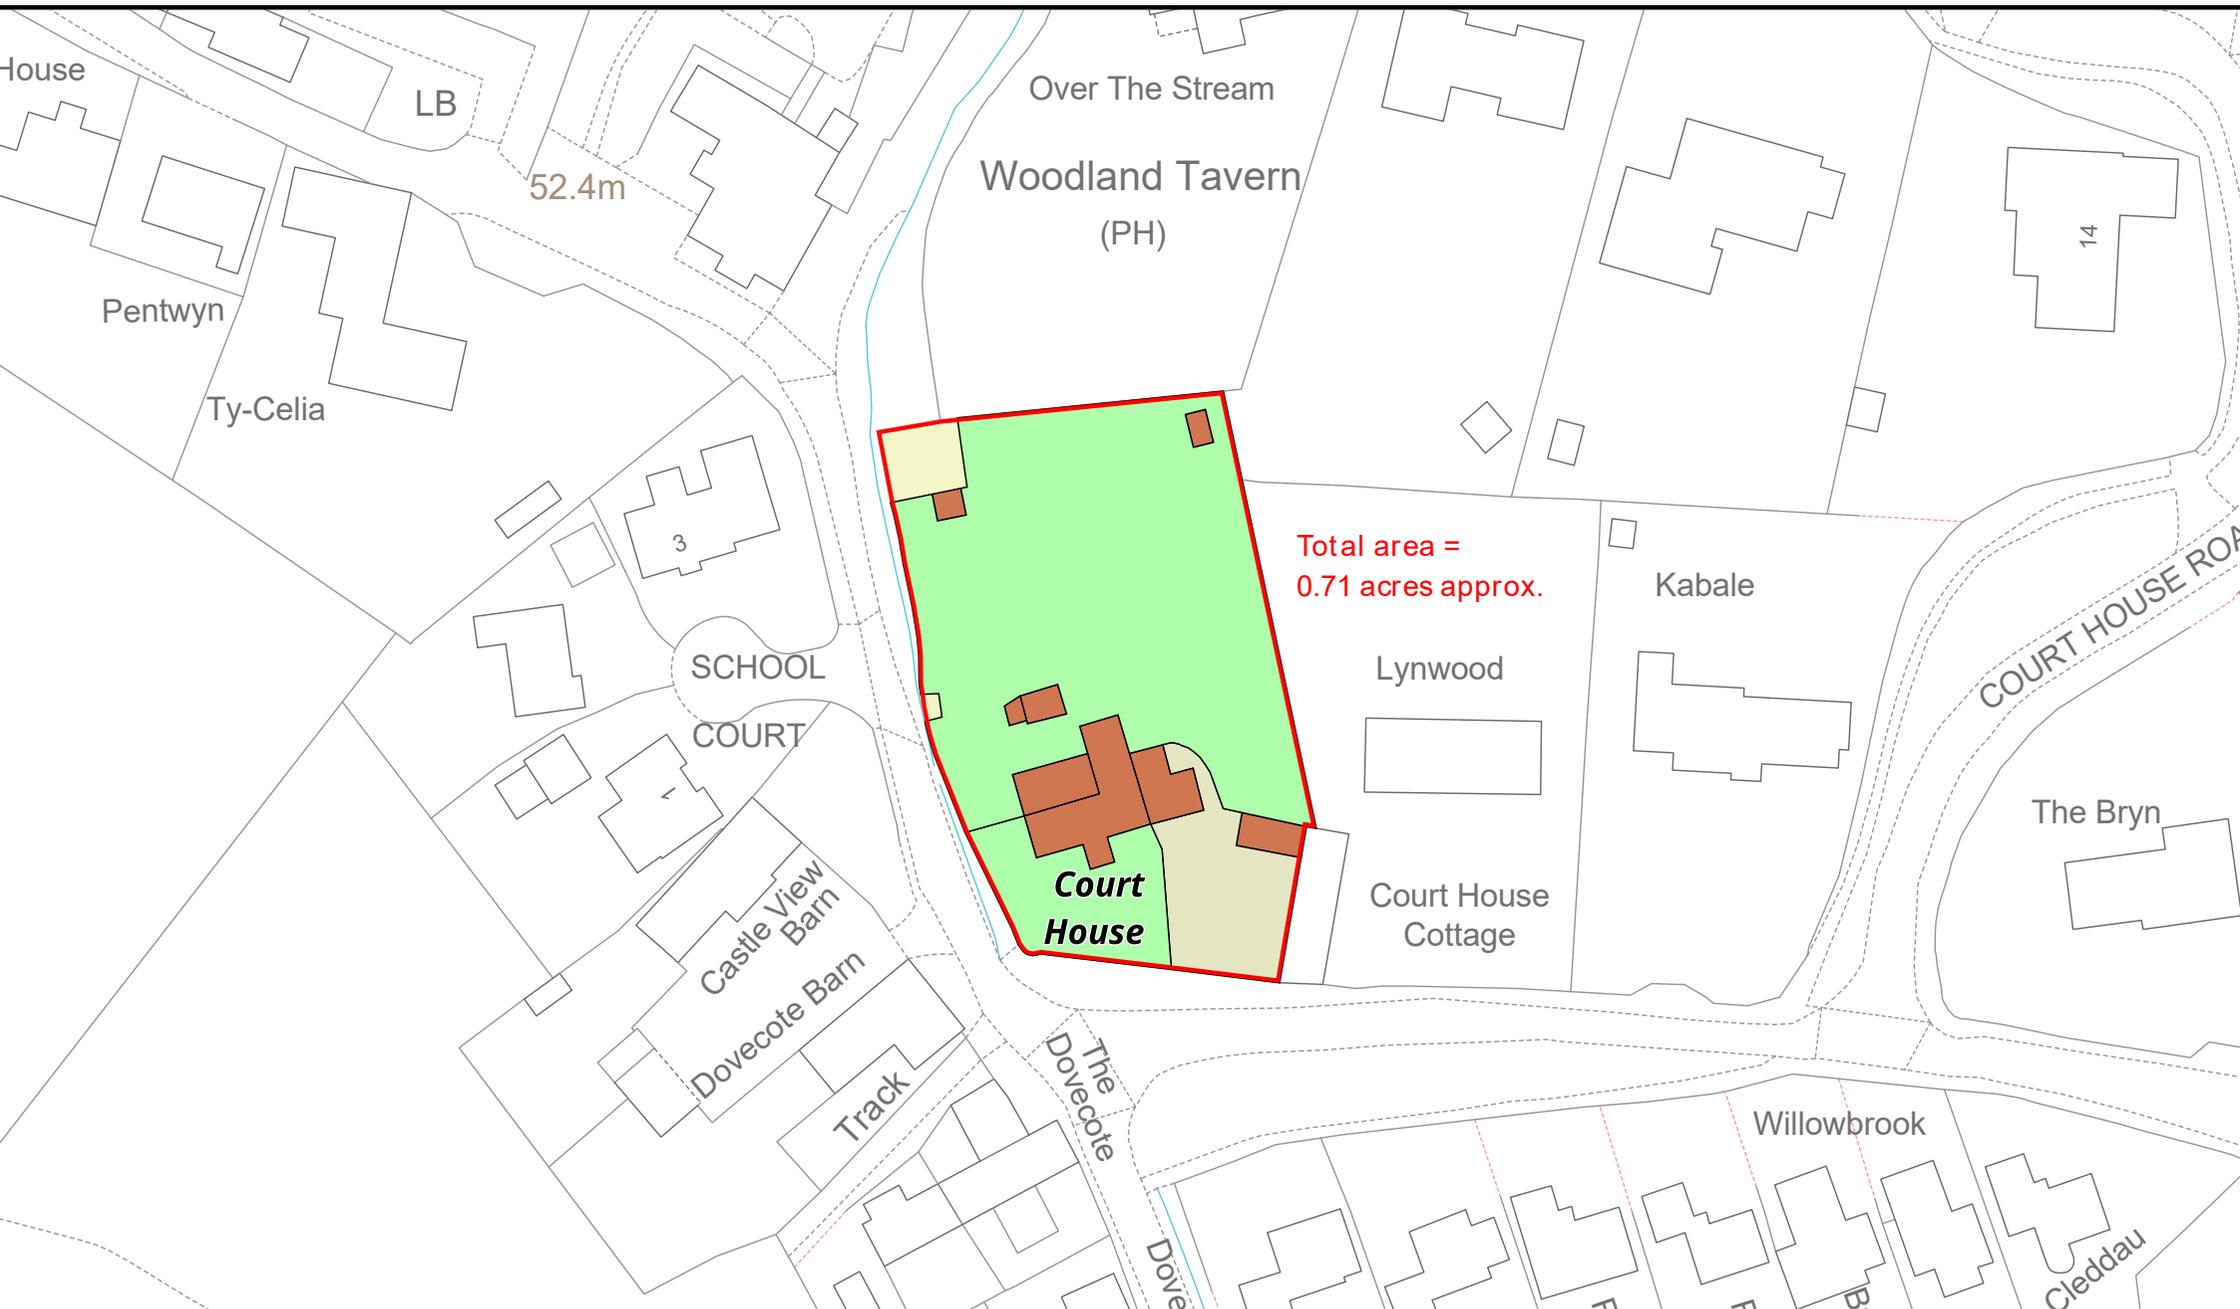

Land Development Services Ltd
Plan Preparation
Unit 15, Glenmore Business Park
Telford Road
Salisbury SP2 7GL
e) planprep@lds-survey.co.uk

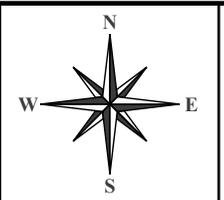

Land Development Services Ltd
Plan Preparation
Unit 15, Glenmore Business Park
Telford Road
Salisbury SP2 7GL
e) planprep@lds-survey.co.uk



Date:	25:02:26	Drawn By:	CW	Scale:	1:1000 @ A4	Plan Ref:	20751
Title		Court House					

This Plan is published for guidance only, and although it is believed to be correct its accuracy is not guaranteed, nor is it intended to form part of any contract. It is not to be amended or redrawn without permission. ©Crown copyright and database rights 2026. Licence No. AC000818786


GROUND FLOOR
2667 sq.ft. (247.8 sq.m.) approx.



1ST FLOOR
1399 sq.ft. (129.9 sq.m.) approx.



2ND FLOOR
749 sq.ft. (69.6 sq.m.) approx.

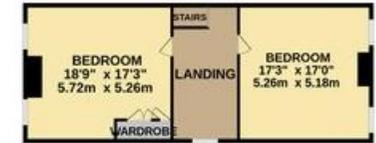

TOTAL FLOOR AREA : 4814 sq.ft. (447.3 sq.m.) approx.

Whilst every attempt has been made to ensure the accuracy of the floorplan contained here, measurements of doors, windows, rooms and any other items are approximate and no responsibility is taken for any error, omission or mis-statement. This plan is for illustrative purposes only and should be used as such by any prospective purchaser. The services, systems and appliances shown have not been tested and no guarantee as to their operability or efficiency can be given.

Made with Metropix ©2025

(Including Basement / Loft Room)
Approximate Gross Internal Area = 447.3 sq m / 4814 sq ft

This plan is for layout guidance only. Not drawn to scale unless stated. Windows and door openings are approximate. Whilst every care is taken in the preparation of this plan, please check all dimensions, shapes and compass bearings before making any decisions reliant upon them. (ID767266)

We would be delighted
to tell you more.

Robin Engley
0117 317 1996
robin.engley@knightfrank.com

Knight Frank
1 The Mall, Clifton
Bristol, BS8 4DP

David Sim
07742 976777
david.sim@knightfrank.com

[knightfrank.co.uk](https://www.knightfrank.co.uk)

Your partners in property

1. Particulars: These particulars are not an offer or contract, nor part of one. You should not rely on statements given by Knight Frank in the particulars, by word of mouth or in writing ("information") as being factually accurate about the property, its condition or its value. Neither Knight Frank nor any joint agent has any authority to make any representations about the property, and accordingly any information given is entirely without responsibility on the part of Knight Frank. 2. Material Information: Please note that the material information is provided to Knight Frank by third parties and is provided here as a guide only. While Knight Frank has taken steps to verify this information, we advise you to confirm the details of any such material information prior to any offer being submitted. If we are informed of changes to this information by the seller or another third party, we will use reasonable endeavours to update this as soon as practical. 3. Photos, Videos etc: The photographs, property videos and virtual viewings etc. show only certain parts of the property as they appeared at the time they were taken. Areas, measurements and distances given are approximate only. 4. Regulations etc: Any reference to alterations to, or use of, any part of the property does not mean that any necessary planning, building regulations or other consent has been obtained. A buyer must find out by inspection or in other ways that these matters have been properly dealt with and that all information is correct. 5. Fixtures and fittings: A list of the fitted carpets, curtains, light fittings and other items fixed to the property which are included in the sale (or may be available by separate negotiation) will be provided by the Seller's Solicitors. 6. VAT: The VAT position relating to the property may change without notice. 7. To find out how we process Personal Data, please refer to our Group Privacy Statement and other notices at <https://www.knightfrank.com/legals/privacy-statement>.

Particulars dated Mayrch2026. All information is correct at the time of going to print. Knight Frank is the trading name of Knight Frank LLP. Knight Frank LLP is a limited liability partnership registered in England and Wales with registered number OC305934. Our registered office is at 55 Baker Street, London W1U 8AN. We use the term 'partner' to refer to a member of Knight Frank LLP, or an employee or consultant. A list of members names of Knight Frank LLP may be inspected at our registered office. If you do not want us to contact you further about our services then please contact us by either calling 020 3544 0692, email to marketing.help@knightfrank.com or post to our UK Residential Marketing Manager at our registered office (above) providing your name and address.