


Quarry Farm Cottage

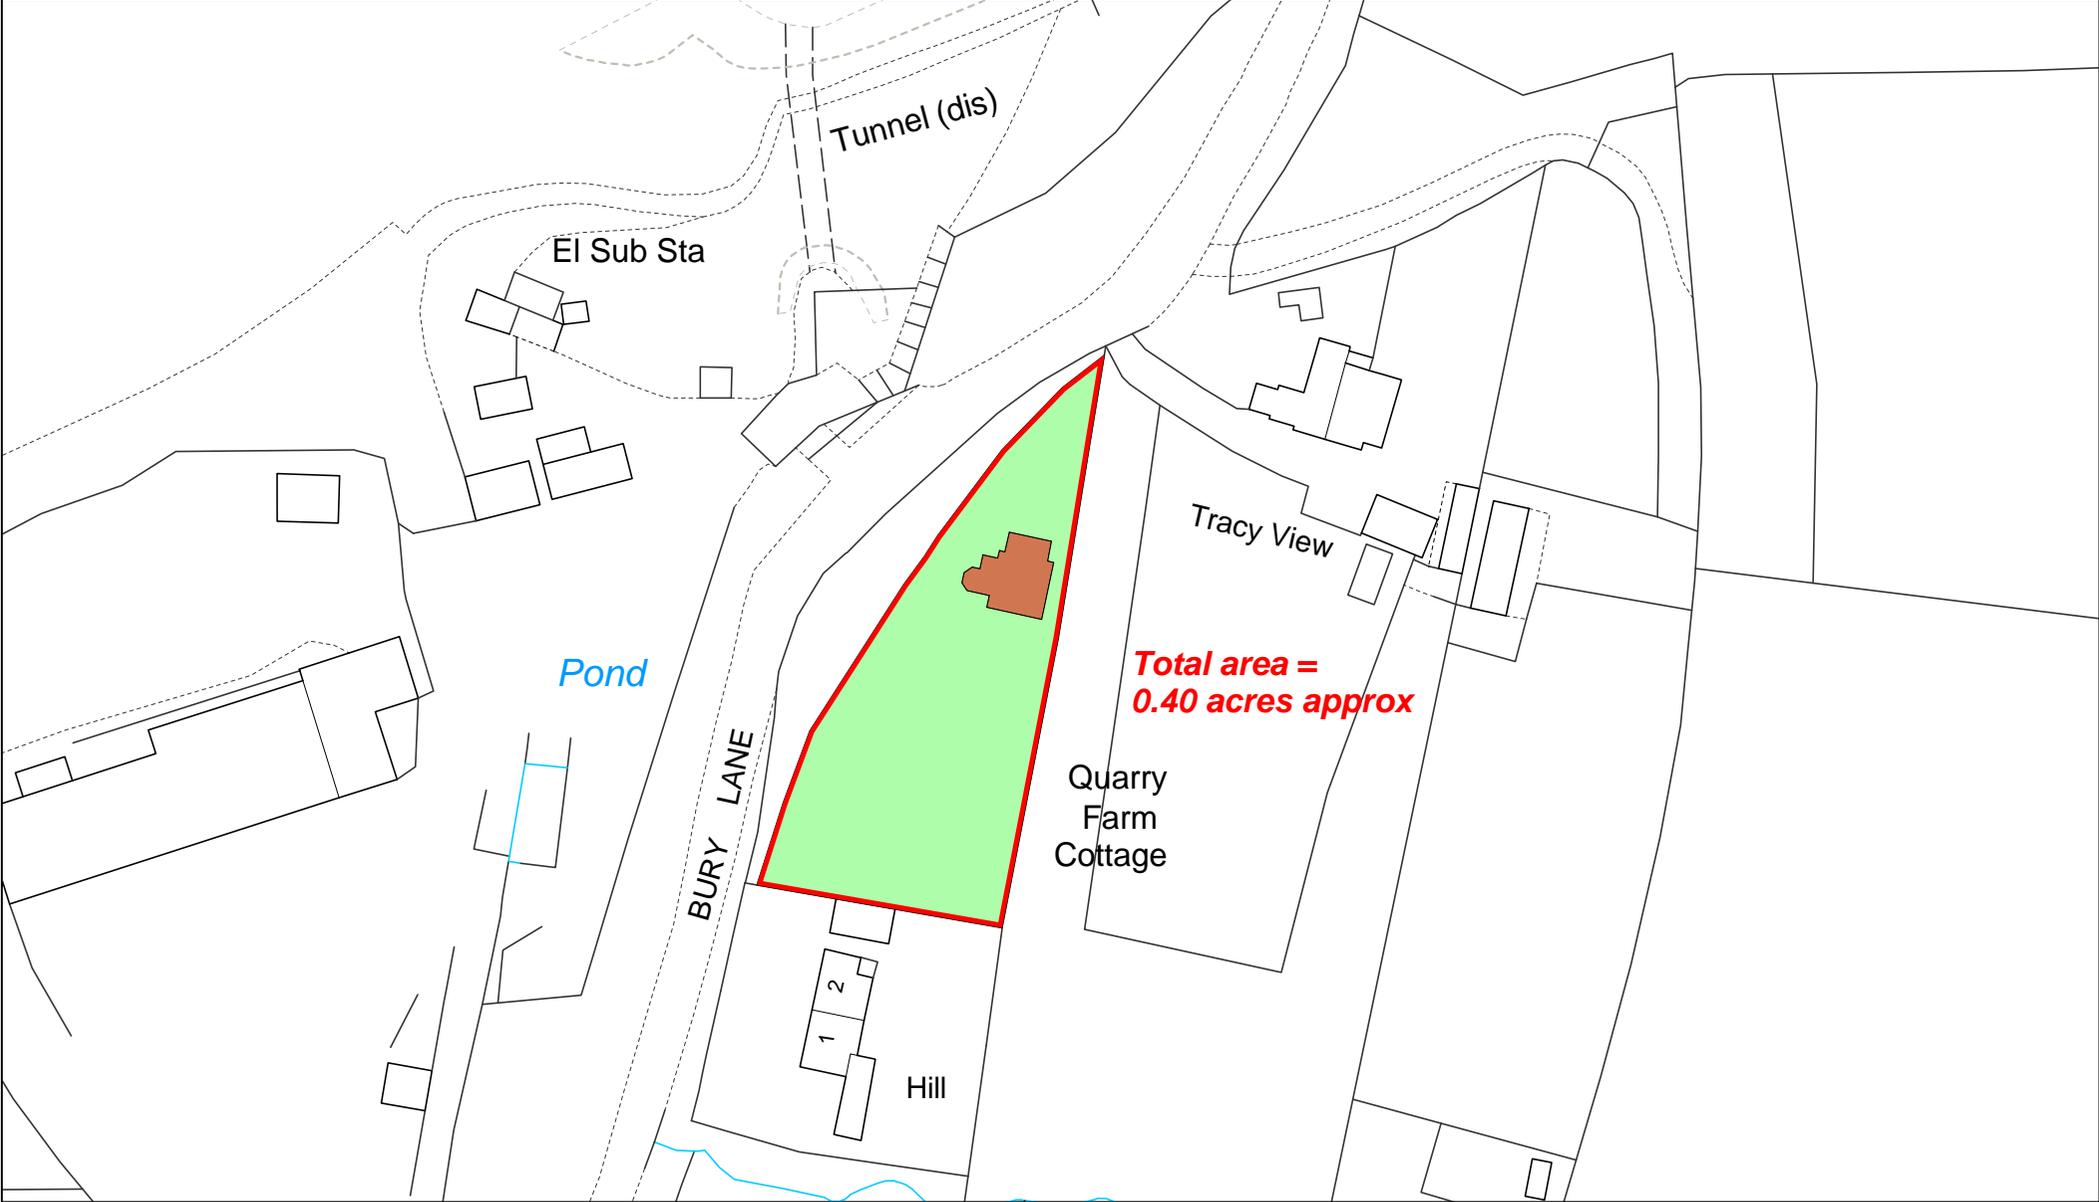

LDS Ltd
Plan Preparation
Unit 15, Glenmore Business Park
Telford Road
Salisbury SP2 7GL

(e) planprep@lds-survey.co.uk



Date: 16:12:24 Drawn By: Scale: 1:1000 @ A4 Plan Ref: 19450

Title: **Quarry Farm Cottage**

This Plan is published for guidance only, and although it is believed to be correct its accuracy is not guaranteed, nor is it intended to form part of any contract. ©Crown copyright and database rights 2024. Licence No. AC000818786