



The Old Estate Yard Cottage

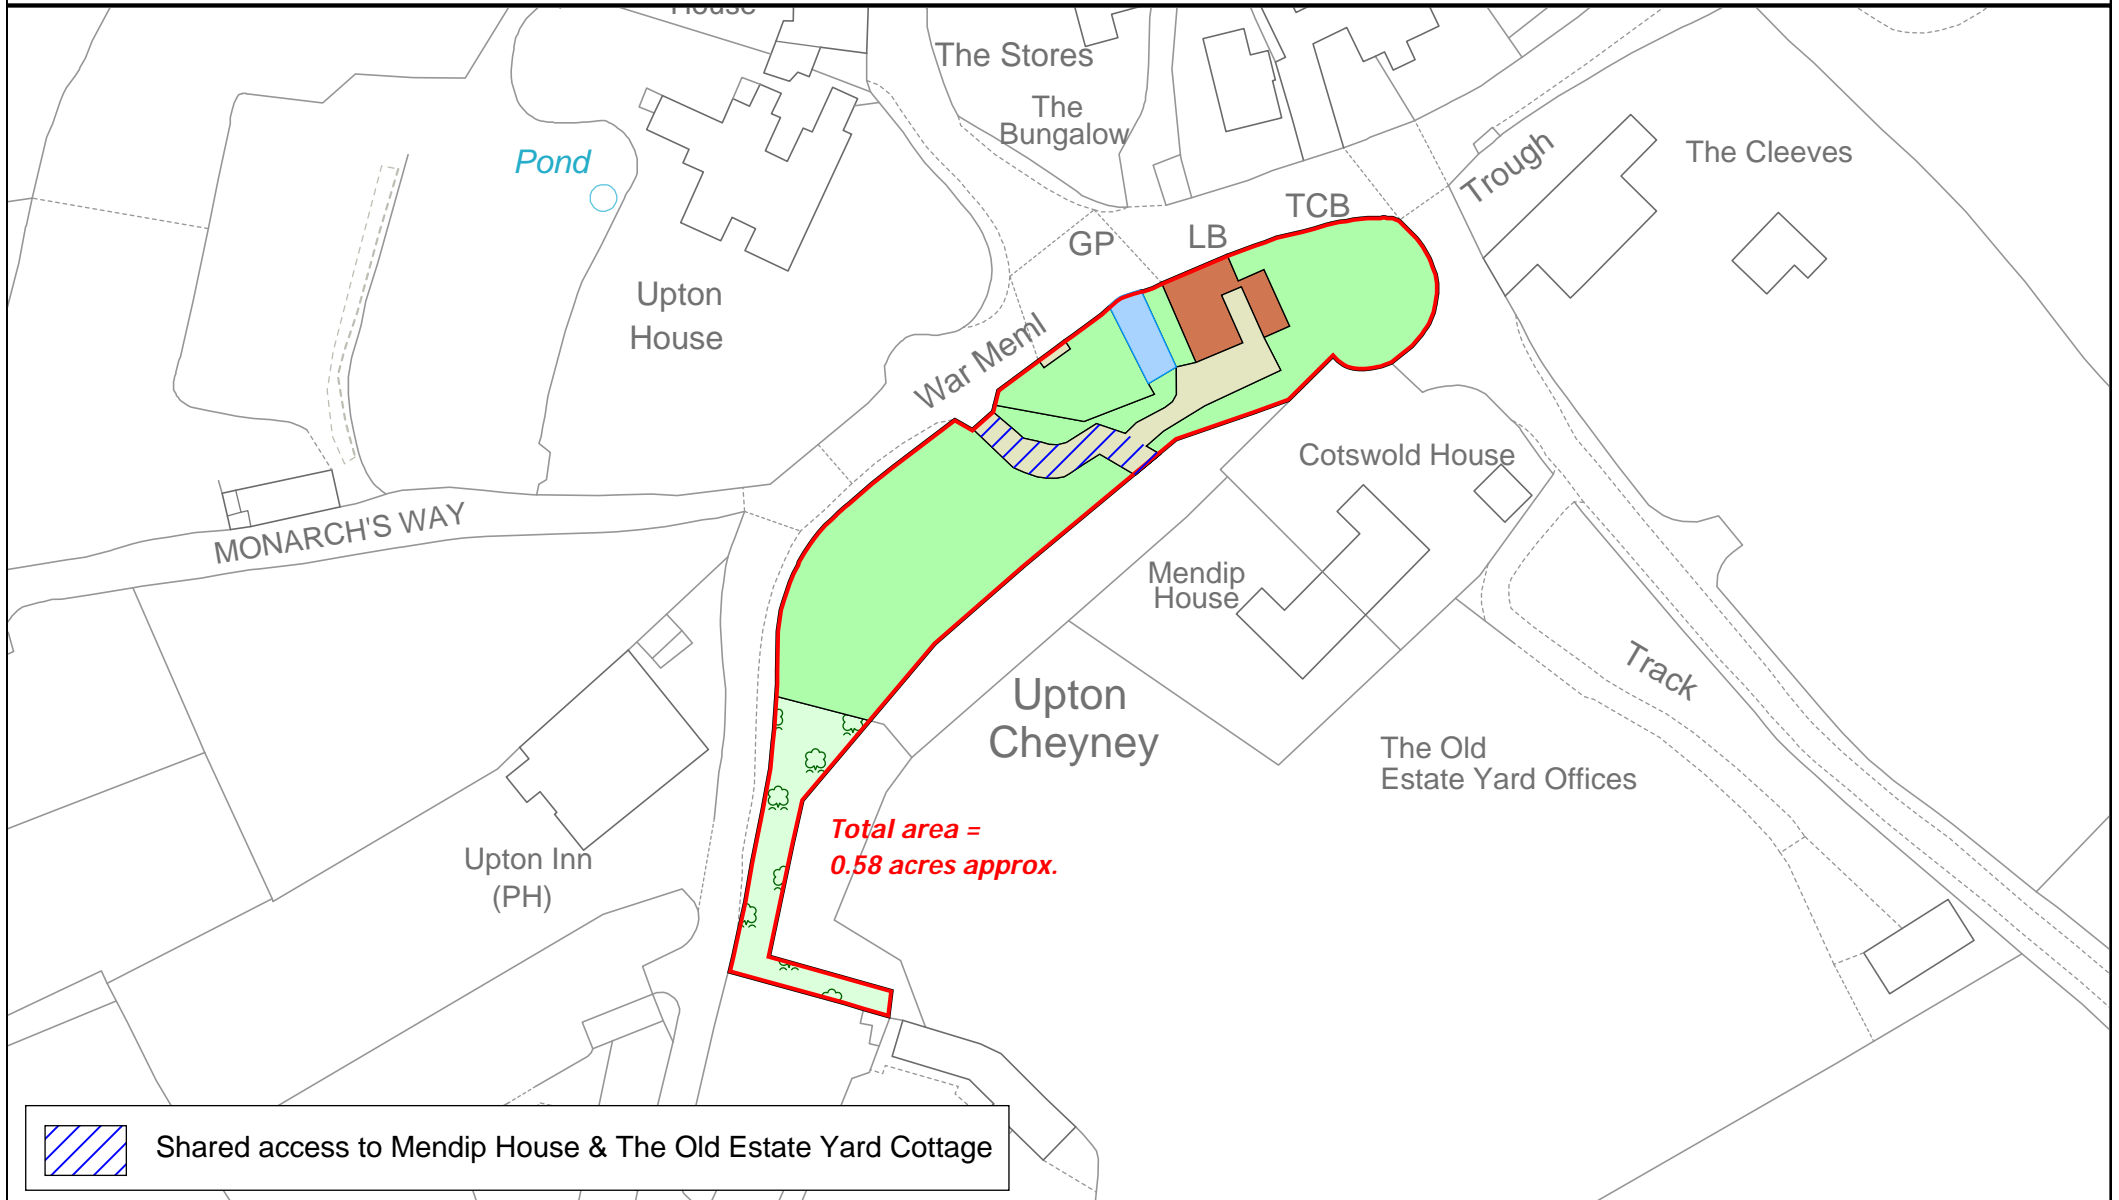

LDS Ltd
 Plan Preparation
 Unit 15, Glenmore Business Park
 Telford Road
 Salisbury SP2 7GL

(e) planprep@lds-survey.co.uk

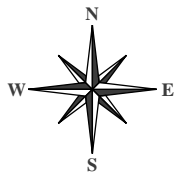

Date: 06:05:25
 Drawn By: CW
 Scale: 1:1000 @ A4
 Plan Ref: 20200

Title
The Old Estate Yard Cottage

This Plan is published for guidance only, and although it is believed to be correct its accuracy is not guaranteed, nor is it intended to form part of any contract. ©Crown copyright and database rights 2025. Licence No. AC000818786