


# THIRD FLOOR

Office 5 - 2926.7sqft / 271.9m2

Office 6 - 2462.7sqft / 228.8m2

- Getting Ready Room
- 1 Shower
- 3 Male W.Cs
- 3 Female W.Cs
- 1 Accessible W.C

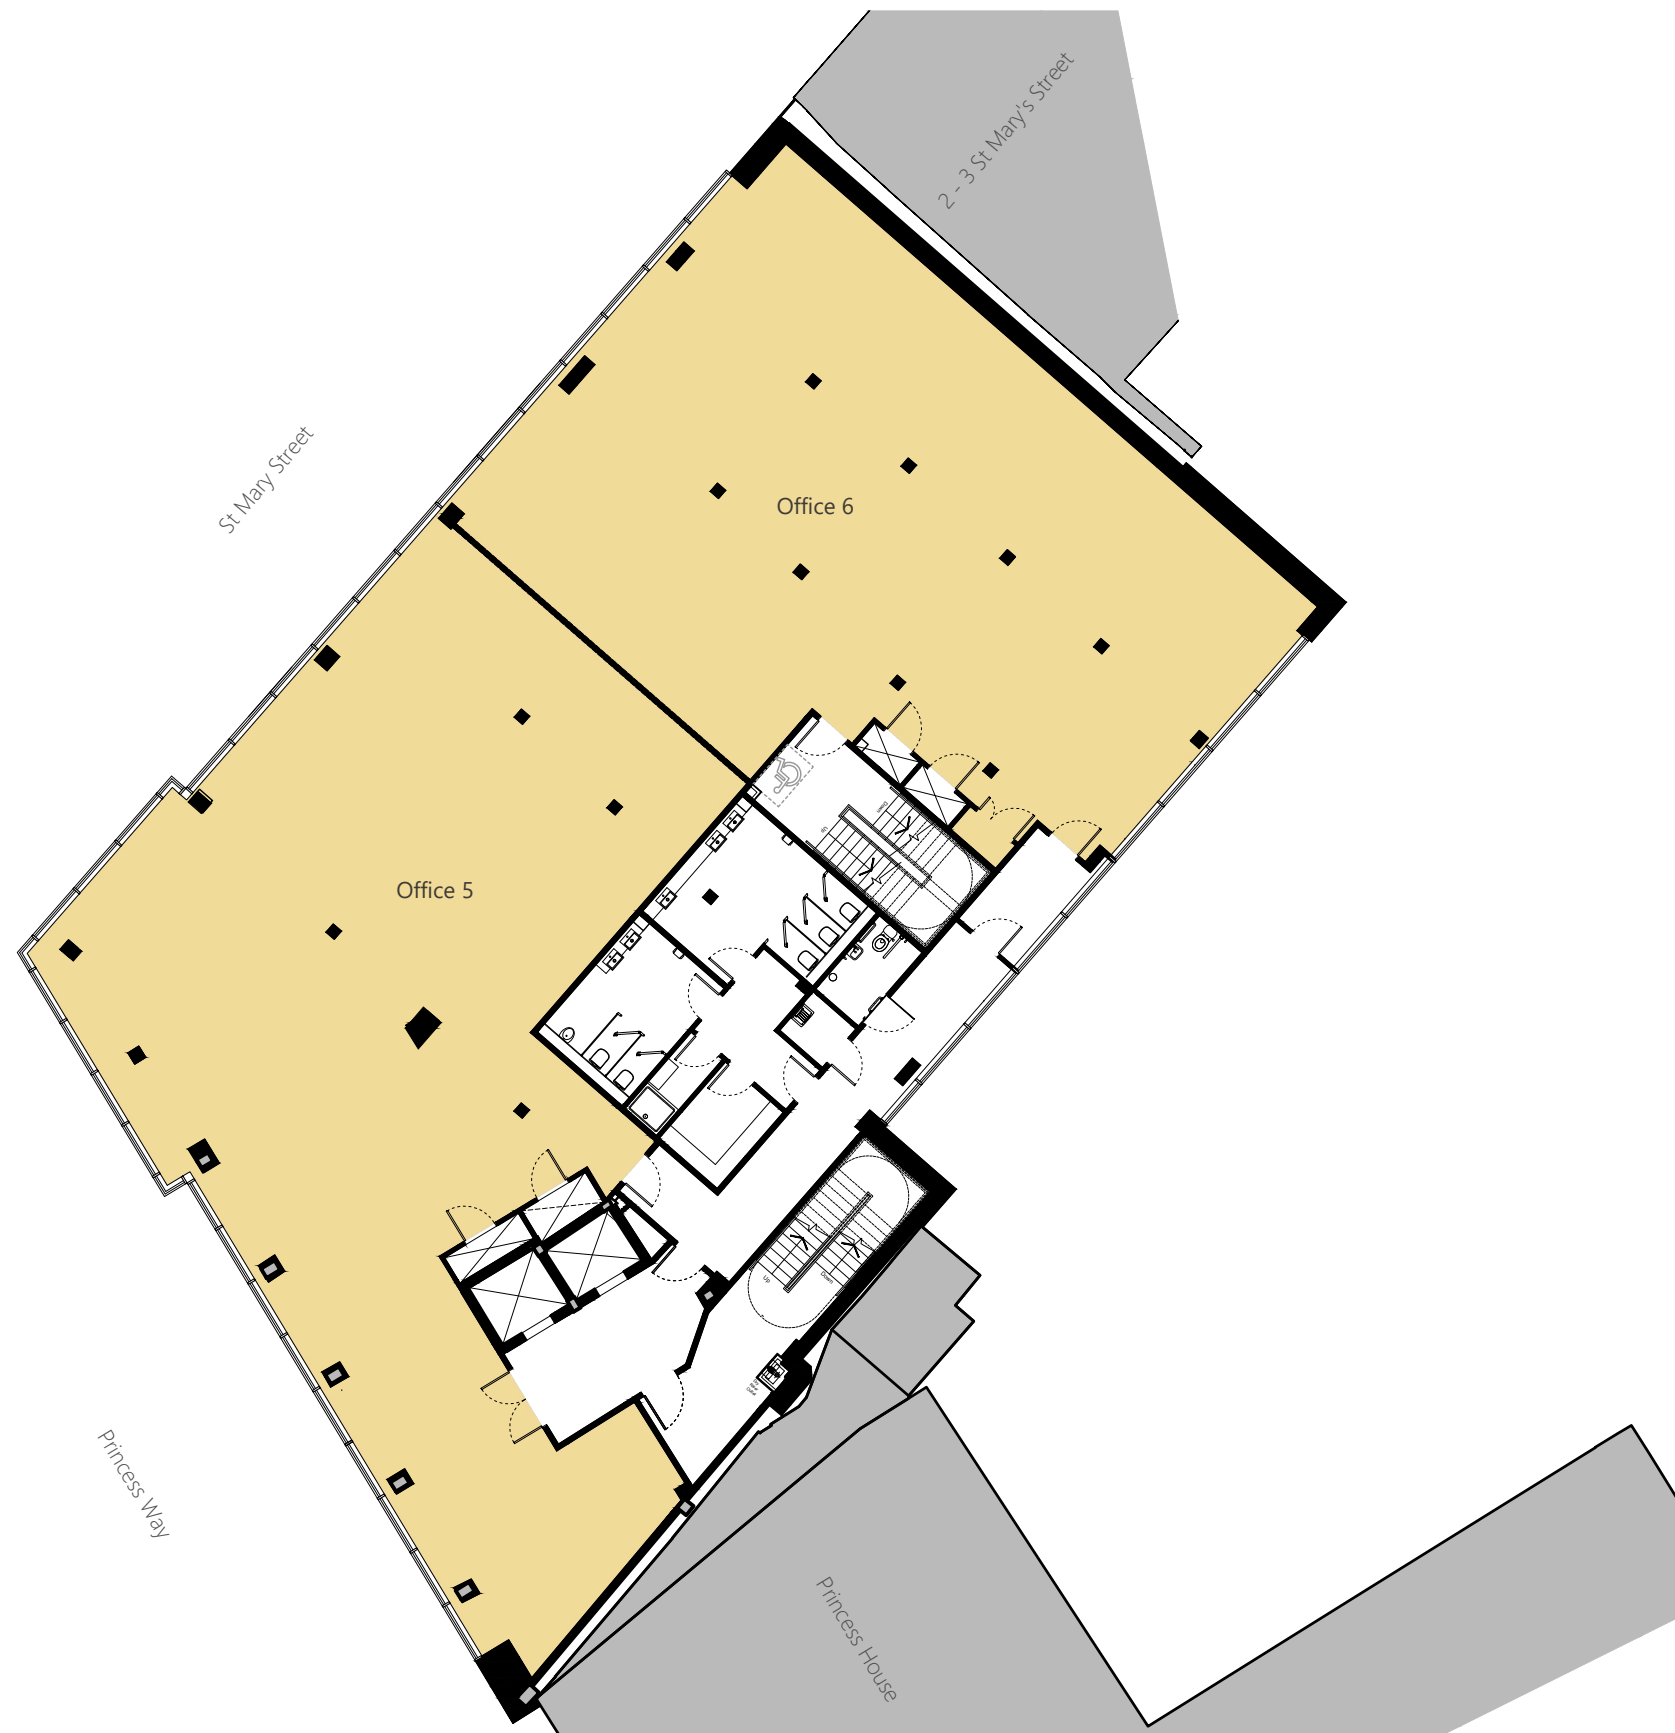

Figured dimensions and levels to be used. Any inaccuracies must be notified to the architect. Detail drawings and large scale drawings take precedence over smaller drawings.

Rev: - -

Rev: - -

Rev: - -

Rev: - -

PRELIMINARY	✓
PLANNING	
DESIGN	
TENDER	
CONSTRUCTION	

**powelldobson**  
ARCHITECTS

Cardiff Office: Suite 1F, Building One, Eastern Business Park, Wern Fawr Lane, Old St Mellons, Cardiff CF3 5EA  
Tel: +44 (0)33 33 201 001 Fax: +44 (0)29 2079 1212 email: cardiff@powelldobson.com

Drawing No.	Rev.
16100 (SALES) 003	-

Contract: **Kartay Holdings Ltd.**  
**Princess Quarter, Princess Way, Swansea**  
Title: **Proposed Third Floor Sales Plan**

Scale: 1:200 @ A3  
Date: 05/05/23  
Drawn: CHT  
Checked: -

THIS DRAWING IS COPYRIGHT ©

Registered Office: Powell Dobson Ltd. Suite 1F, Building One, Eastern Business Park, Wern Fawr Lane, Old St Mellons, Cardiff CF3 5EA. Powell Dobson is a trading name of Powell Dobson Ltd a company registered in England and Wales No 3873802.