



Drakestone House

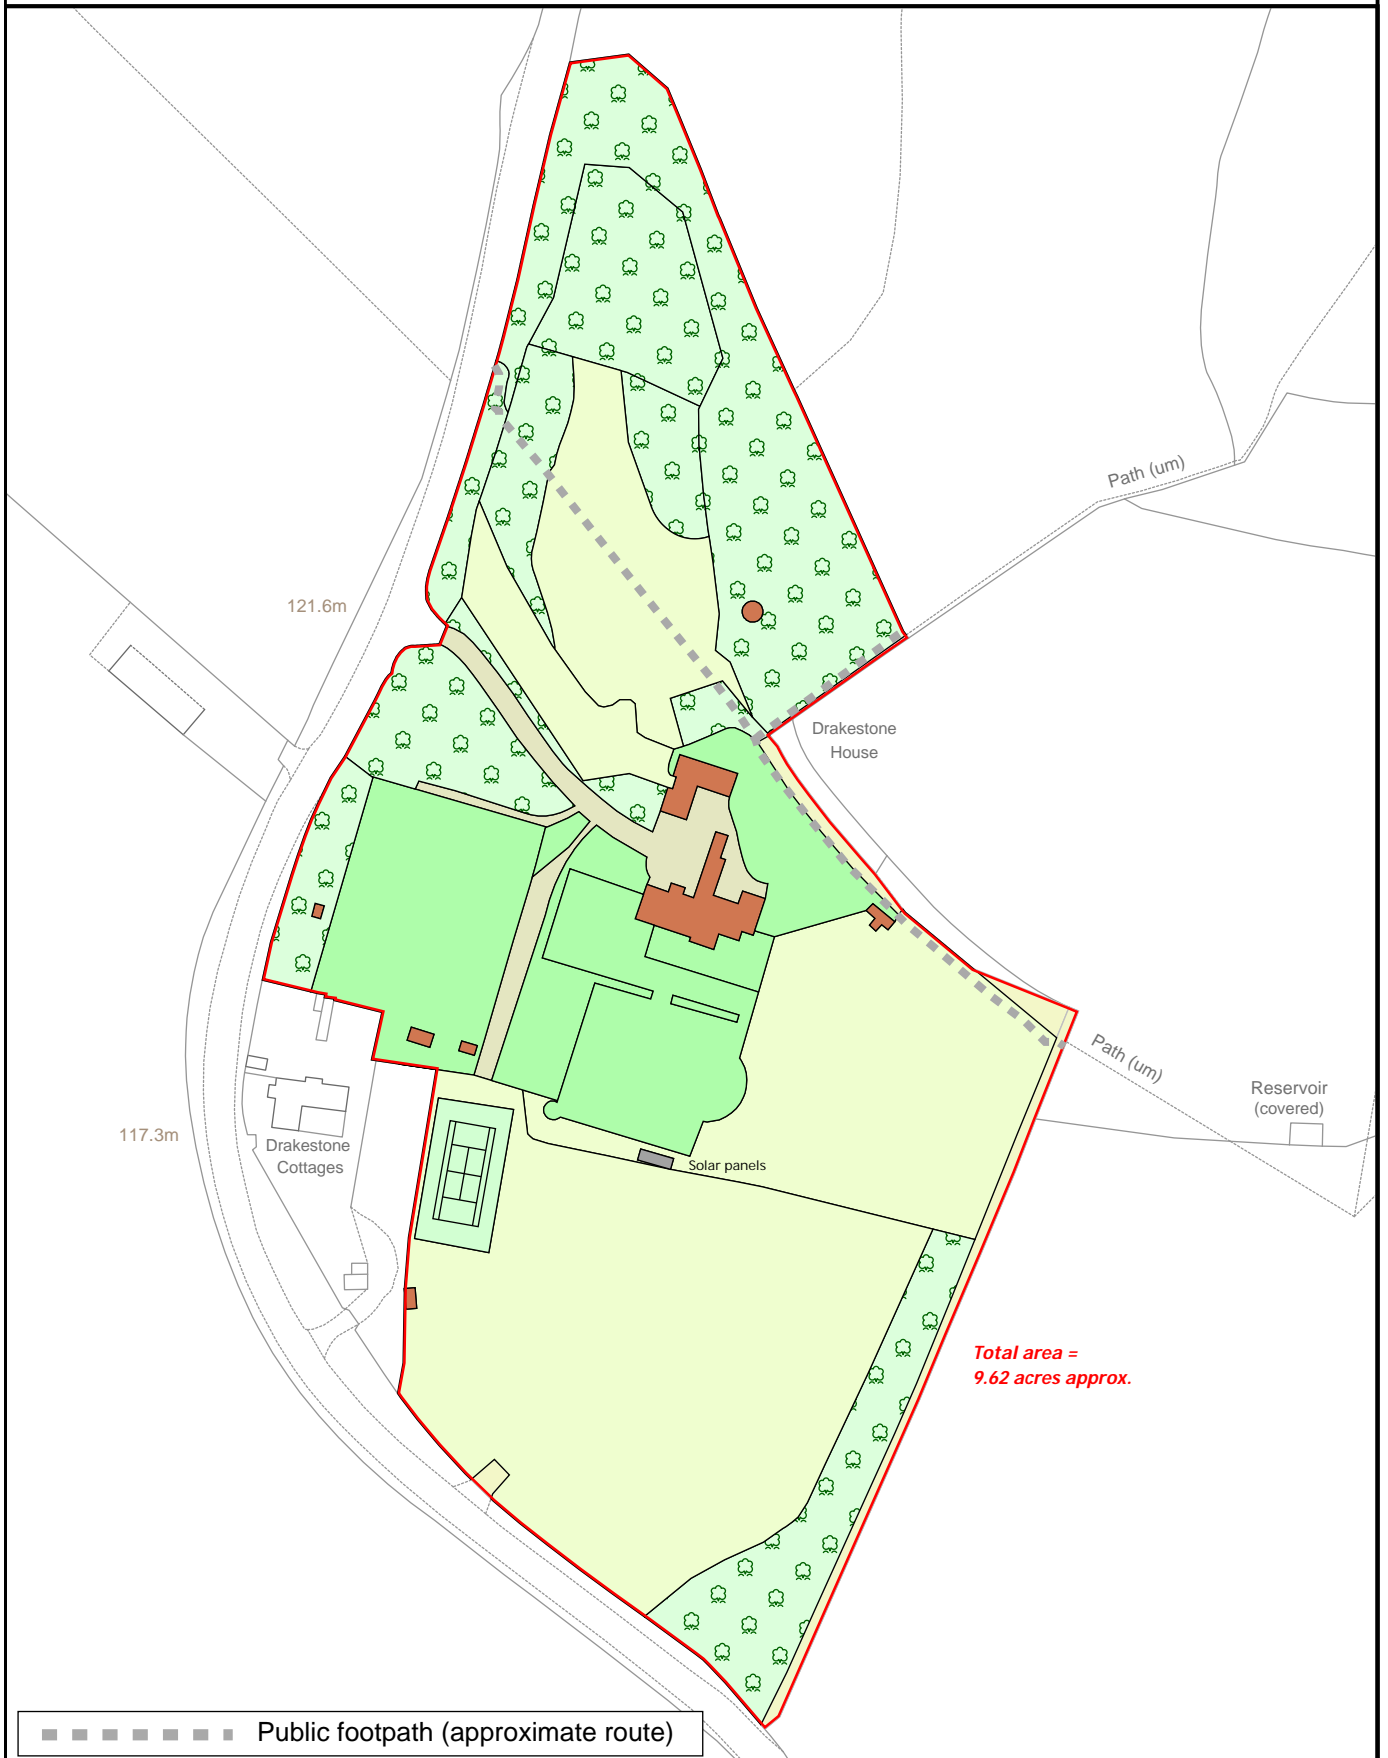

LDS Ltd
 Plan Preparation
 Unit 15, Glenmore Business Park
 Telford Road
 Salisbury SP2 7GL
 (e) planprep@lds-survey.co.uk

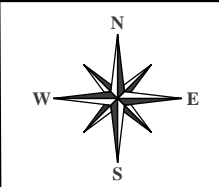

LDS
 Land & Building Surveyors

This Plan is published for guidance only, and although it is believed to be correct its accuracy is not guaranteed, nor is it intended to form part of any contract. ©Crown copyright and database rights 2025. Licence No. AC000818786

Date:	06:02:25	Drawn By:	CW	Scale:	1:1800 @ A4	Plan Ref:	19715
Title		Drakestone House					