



Cubberley House

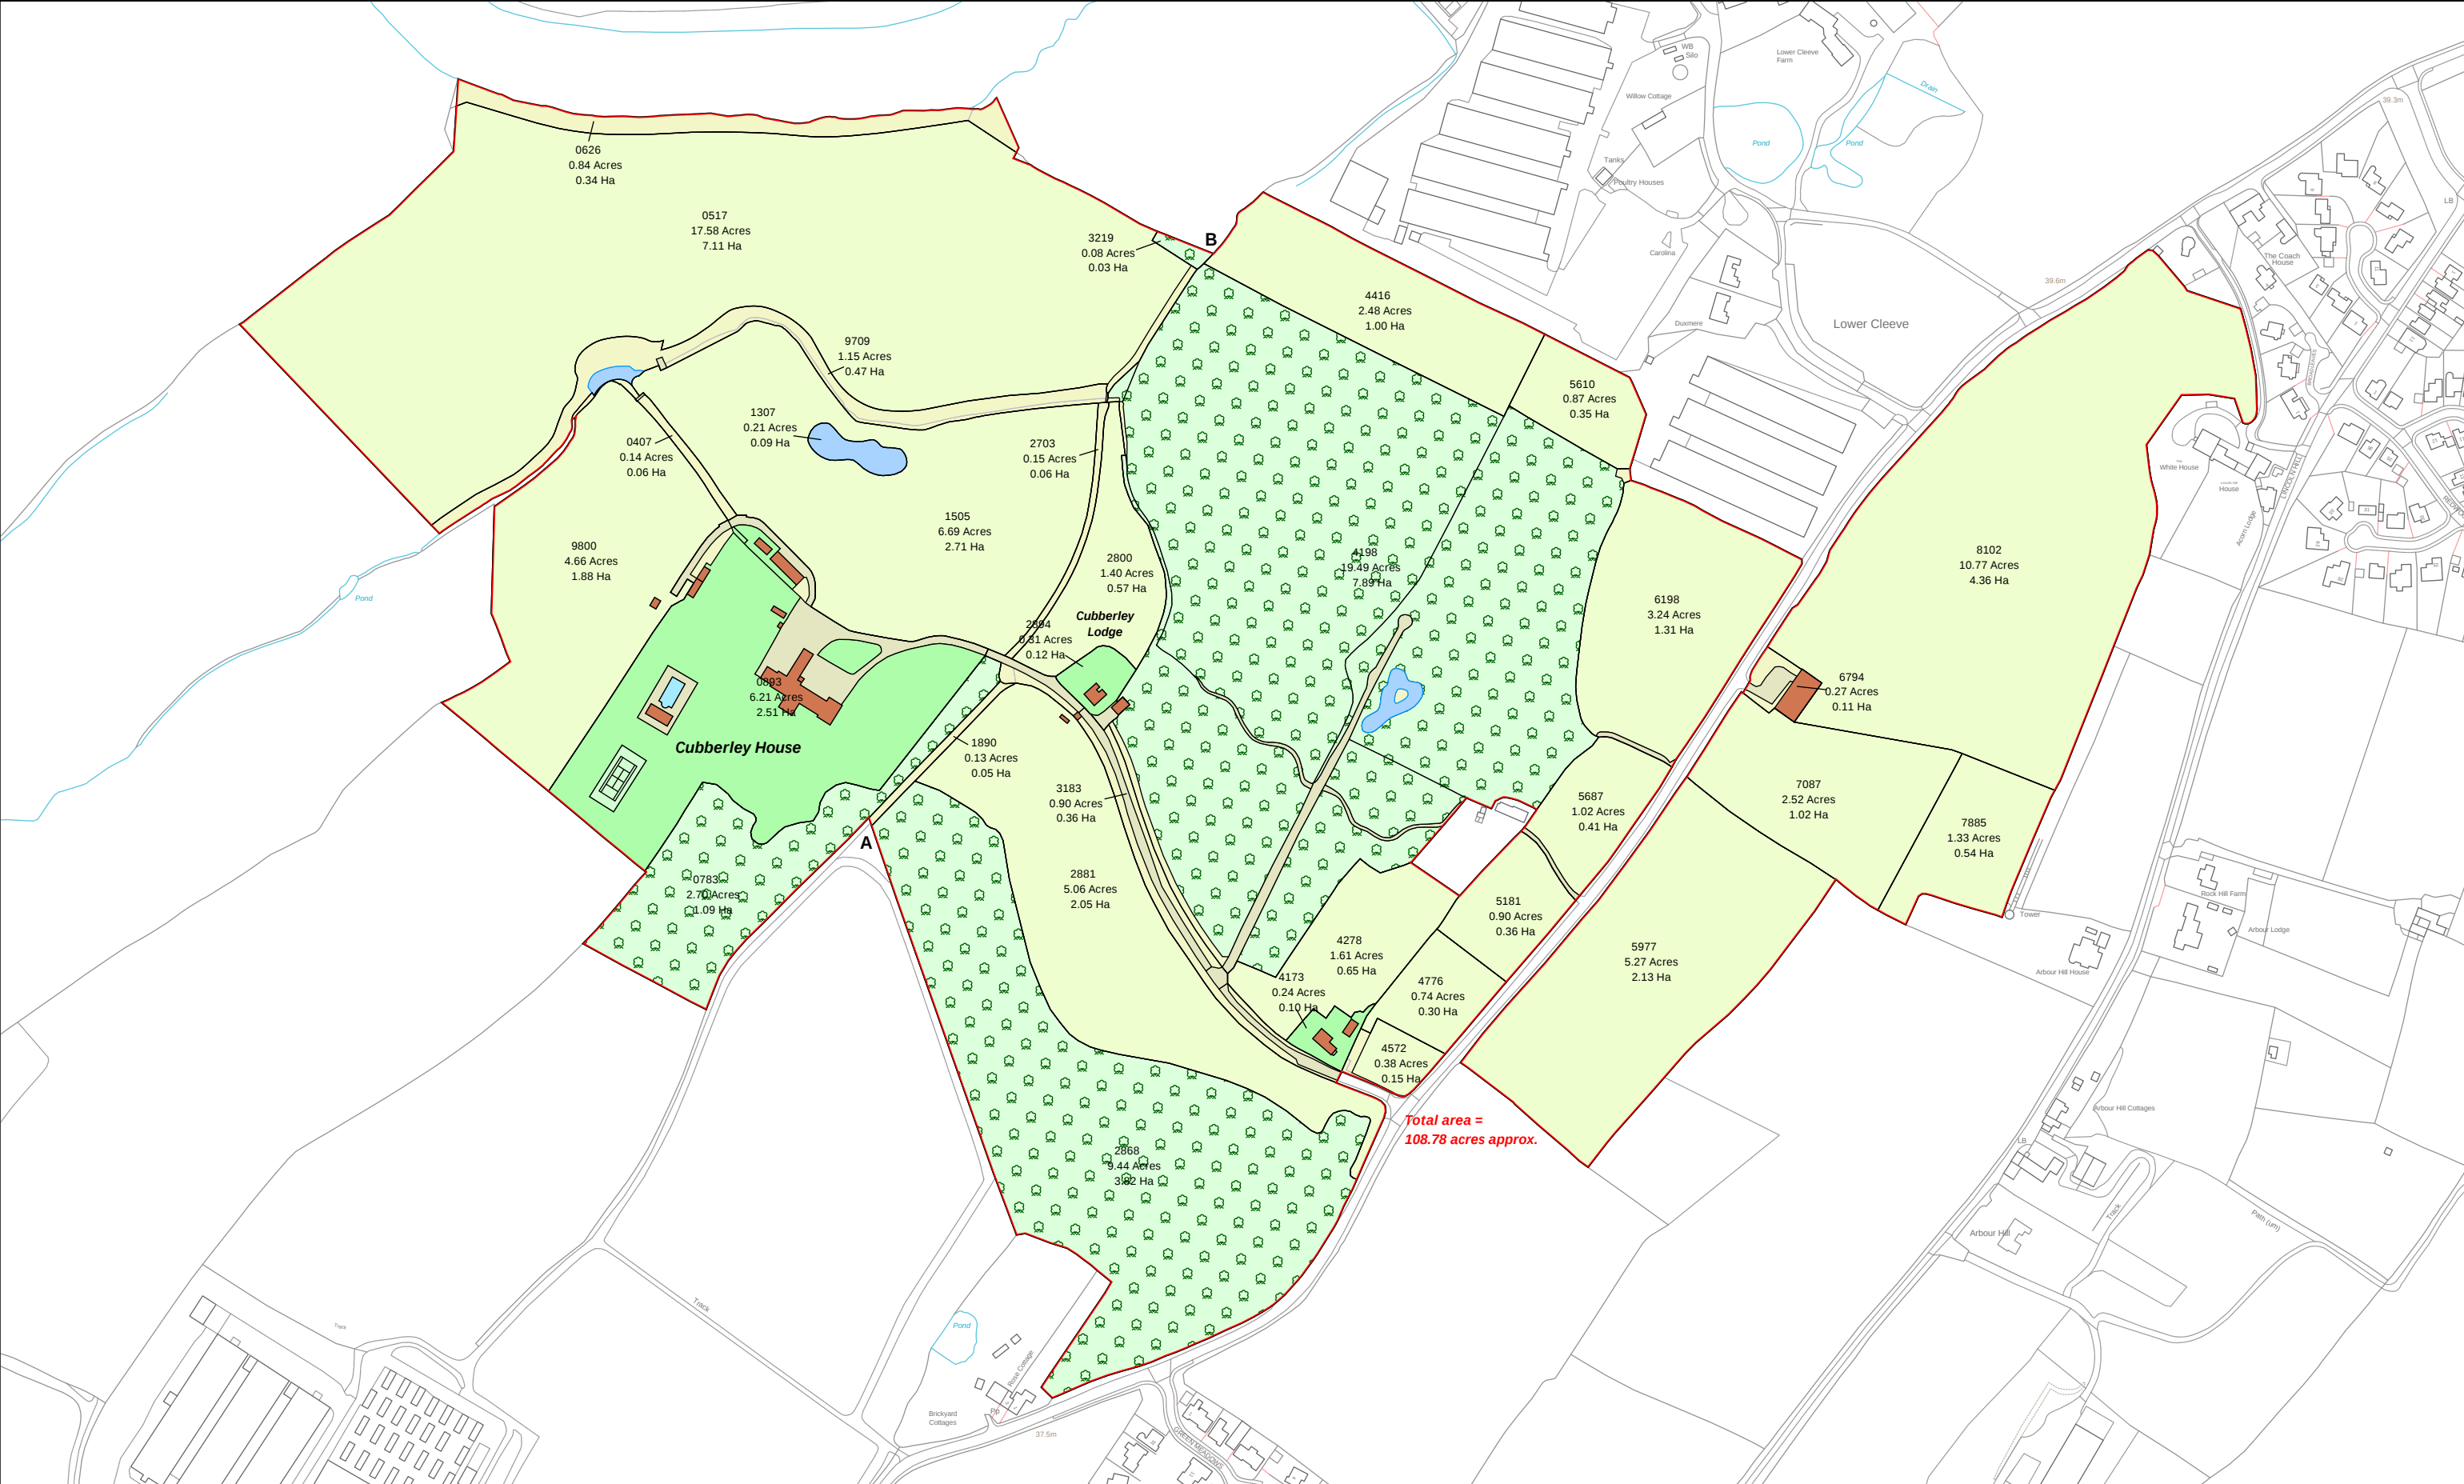

LDS Ltd
Plan Preparation
Unit 15, Glenmore Business Park
Telford Road
Salisbury SP2 7GL
(e) planprep@lds-survey.co.uk

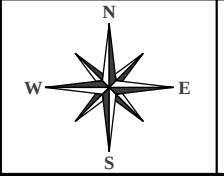

- Land Use:**
- Pasture
 - Arable
 - Game Cover
 - Woodland
 - Parkland
 - Verge / Misc
 - Water
 - Orchard
 - Heathland
 - Rocks / Boulders
 - Building (Residential)
 - Building / Structure (Agricultural)
 - Gardens
 - Road / Track
- NB: If field & building type are unknown - assumed pasture & residential



Date: 20/03/25
Drawn By: CW
Scale: 1:3500 @ A3
Plan Ref: 19838

Title
Cubberley House

This Plan is published for guidance only, and although it is believed to be correct its accuracy is not guaranteed, nor is it intended to form part of any contract. ©Crown copyright and database rights 2025. Licence No. AC000818786