



# 1 The Derry, Ashton Keynes

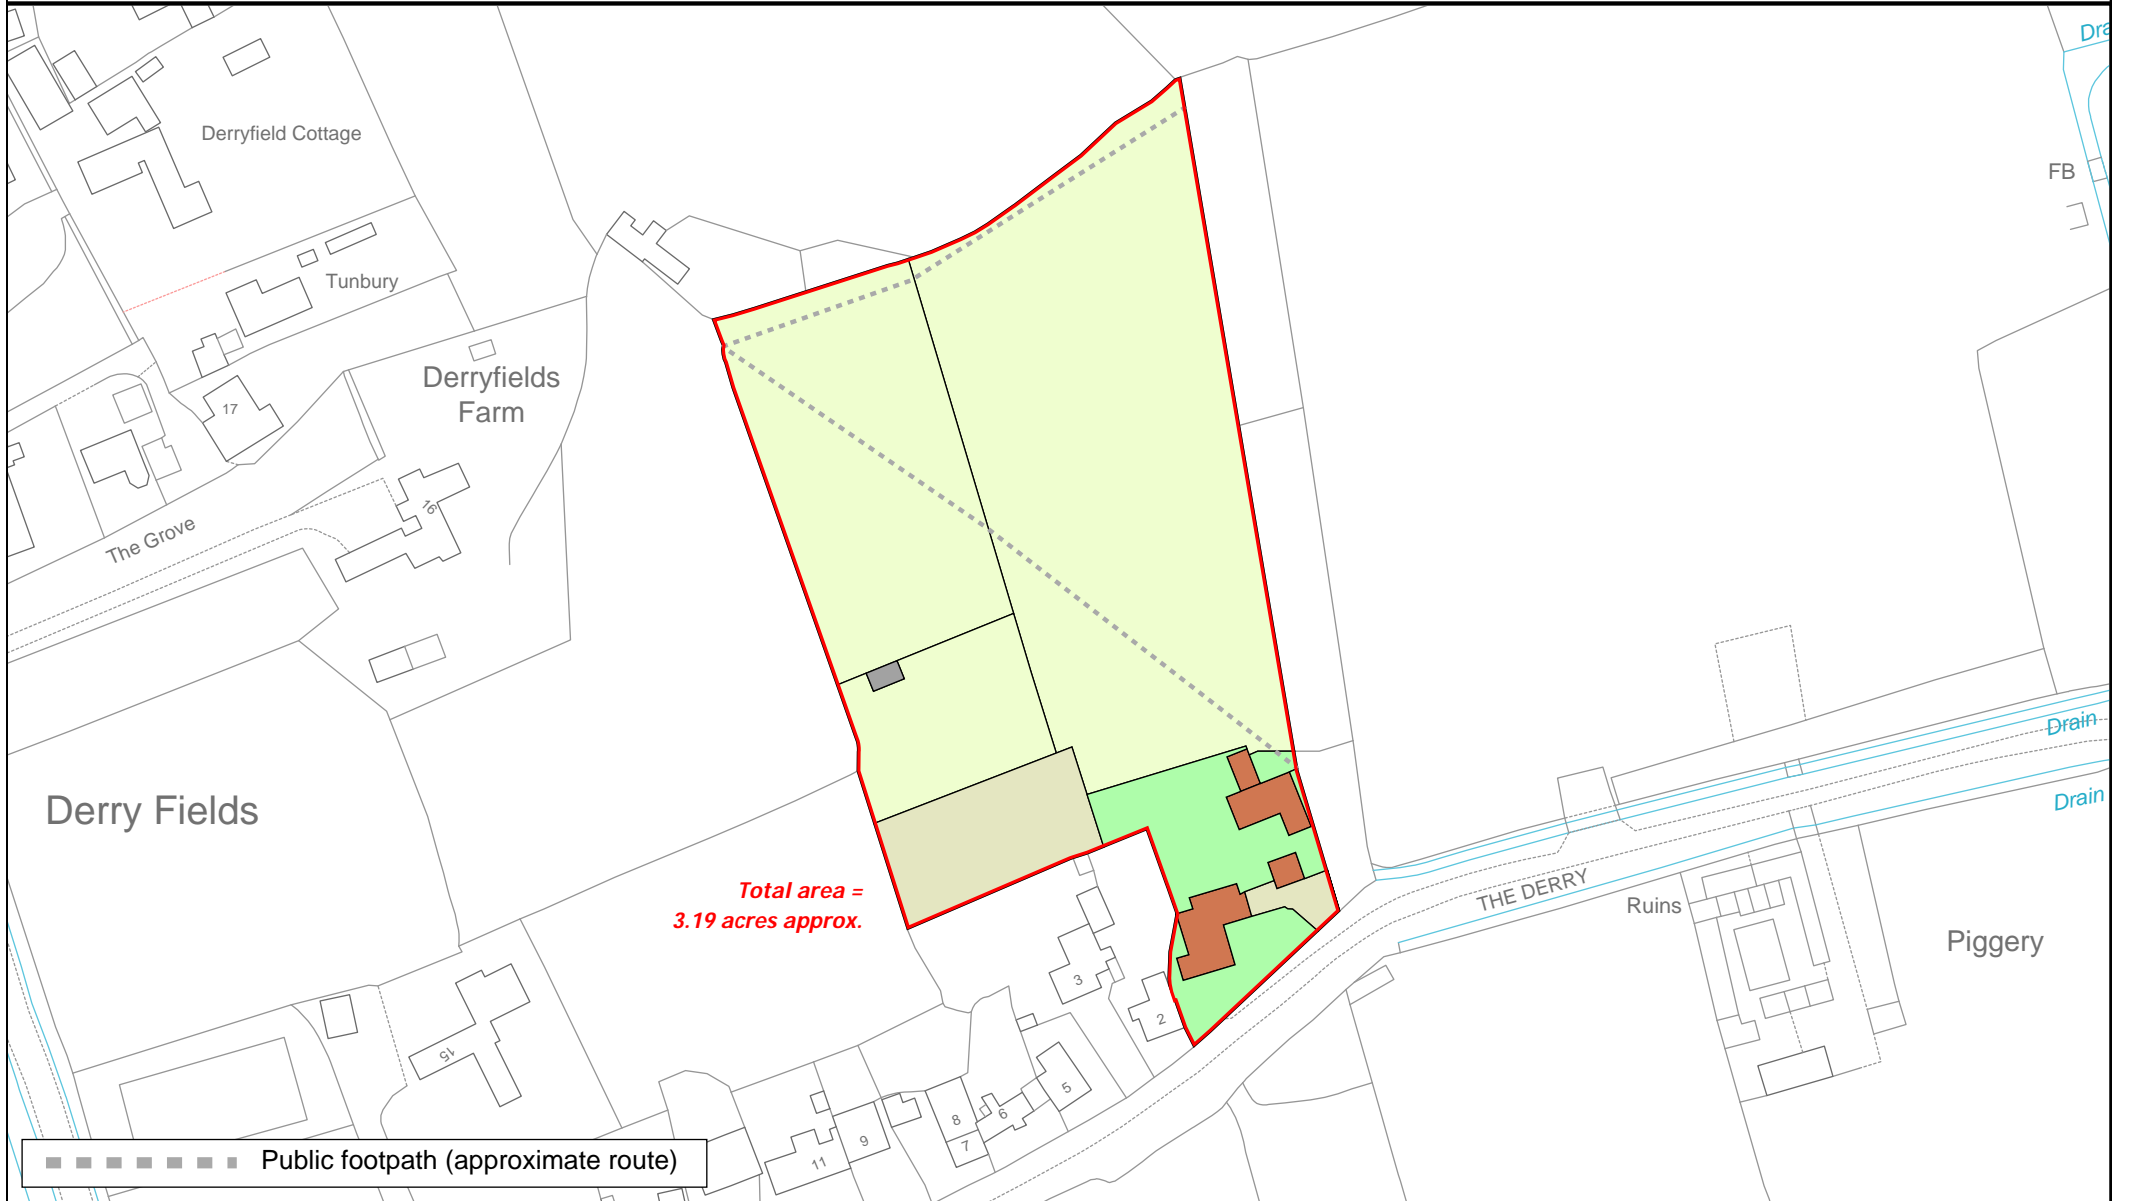

Public footpath (approximate route)

LDS Ltd  
Plan Preparation  
Unit 15, Glenmore Business Park  
Telford Road  
Salisbury SP2 7GL

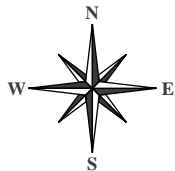

(e) [planprep@lds-survey.co.uk](mailto:planprep@lds-survey.co.uk)



Date: 21:02:25  
Drawn By: CW  
Scale: 1:1500 @ A4  
Plan Ref: 19757

Title  
**1 The Derry, Ashton Keynes**

This Plan is published for guidance only, and although it is believed to be correct its accuracy is not guaranteed, nor is it intended to form part of any contract. ©Crown copyright and database rights 2025. Licence No. AC000818786