


# Platform

## 3rd Floor Serviced Space

**Design Pack** - *Customer Copy*

*REV A 12.03.25*

## 2 Look & Feel

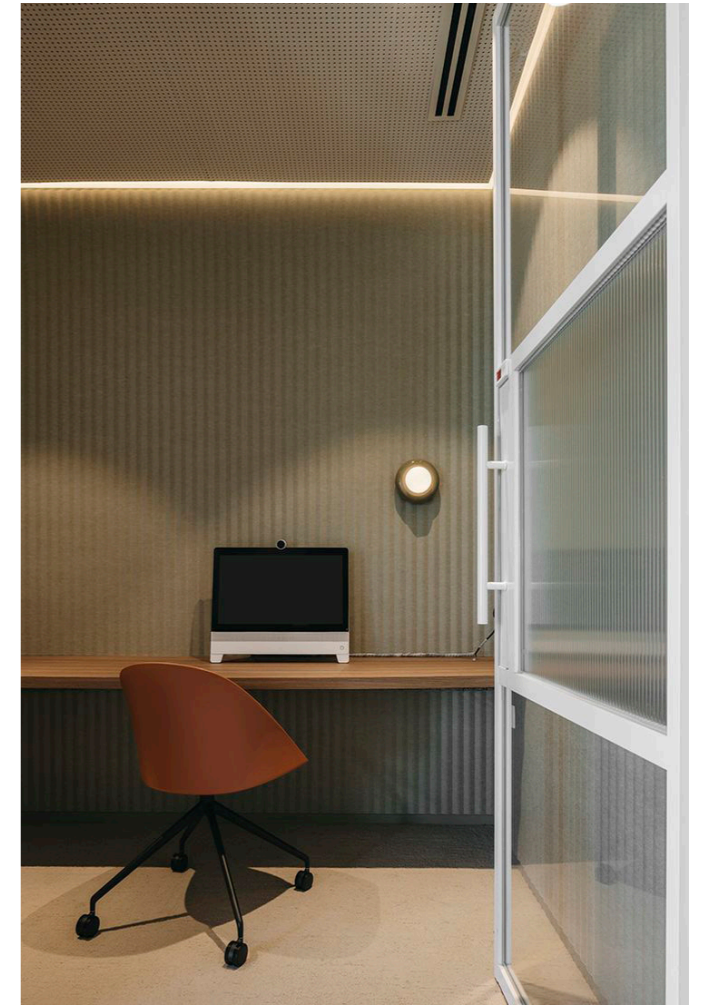


### 3 Look & Feel



# 4 General Arrangement

- PROPOSED LAYOUT SHOWN FOR FEASIBILITY PURPOSES ONLY AND NOT TO BE USED FOR THE BASIS OF CONSTRUCTION.  
 - ANY INFORMATION SHOWN WITHIN THIS FEASIBILITY DRAWING IS TO BE INTERPRETED ON THE SOLE BASIS OF DESIGN INTENT ONLY AND FURTHER DETAILED DESIGN IS TO FOLLOW AT THE NEXT WORK STAGE, IF APPOINTED.  
 - DRAWING SUBJECT TO FURTHER CO-ORDINATION AND GUIDANCE FROM RELEVANT CONSULTANTS TO ENSURE COMPLIANCE WITH STATUTORY REGULATIONS.

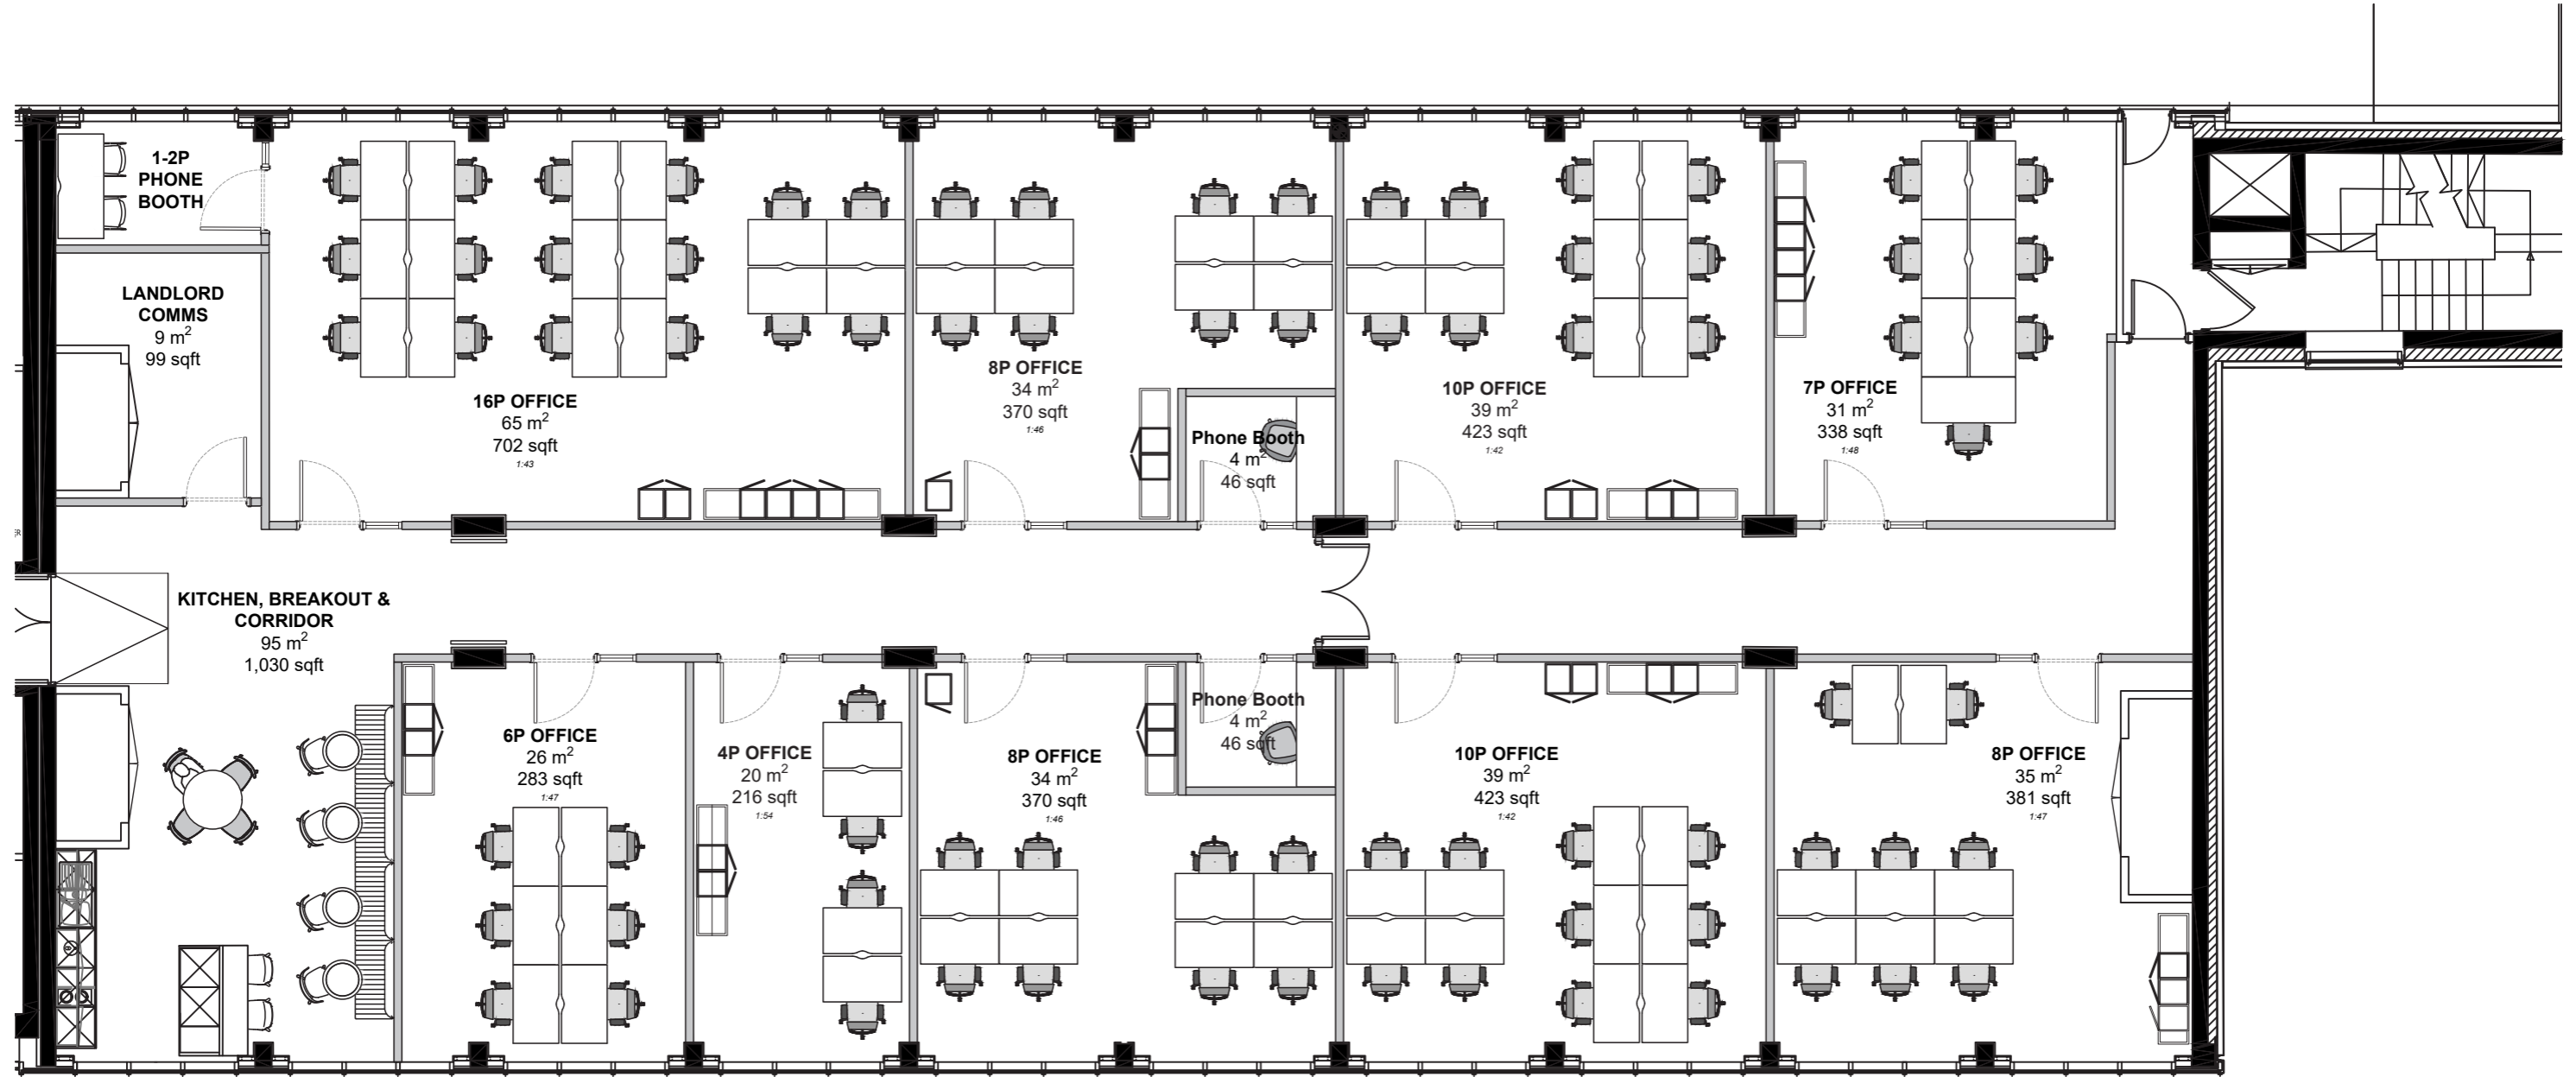

**bruntwood**  
SciTech

**Disclaimer:**  
 NOTE: ALL CONTRACTORS MUST VISIT SITE AND BE RESPONSIBLE FOR TAKING AND CHECKING ALL DIMENSIONS RELATIVE TO THEIR WORK. PLEASE INFORM BRUNTWOOD OF ANY VARIATION BETWEEN DRAWINGS AND SITE CONDITIONS. COPYRIGHT OF THIS DRAWING AND DESIGN IS VESTED IN BRUNTWOOD AND MUST NOT BE COPIED WITHOUT CONSENT. USE FIGURED DIMENSIONS ONLY FROM THIS DRAWING. DO NOT SCALE OFF THIS DRAWING.


**Building:** PLATFORM  
**Customer:** BRUNTWOOD  
**Case Number:** 302095

**Title:** THIRD FLOOR SERVICED PLAN  
**Status:** FOR INFORMATION  
**Drawing Number:** AL.02.1


**Floor:** 3F  
**Suite:** -  
**First Issue Date:** 22.08.24

**Drawn:** LK  
**Check:** -  
**Scale:** 1:200  
**Size:** A3  
**Revision:** G  
**Date:** 06.03.25

Revision	By:	Date:	Notes:
A	LK	06.09.24	REVISED IN LINE WITH CLIENT FEEDBACK
B	LK	24.10.24	REVISED IN LINE WITH CLIENT FEEDBACK
C	LK	25.10.24	REVISED IN LINE WITH CLIENT FEEDBACK
D	CH	09.01.25	STORAGE LOCKERS AND FRAMEWORK AS PER WV SPEC ADDED TO DRAWING. ONE WILL NEED A CHANGE TO THE FORMAT DUE TO SPACE.
E	CH	10.01.25	STORAGE ALTERED
F	CH	29.01.25	FURNITURE REMOVED FROM KITCHEN. GLAZING CUT BACK ON LARGE SUITE.

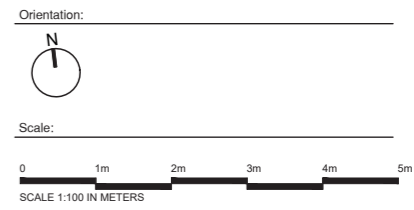

## 5 Finishes Palette

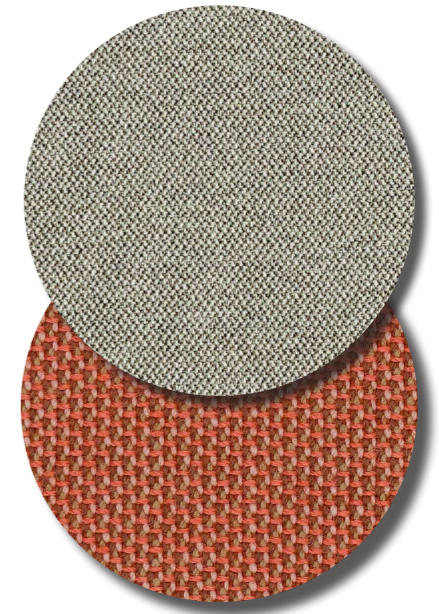

# bruntwood

SciTech

**Issue**

**Produced by**

**Date**

---

Platform Design Pack

CH

07.03.25