



Platform

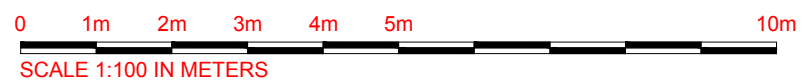

REVISION	DATE	NOTES
Status: FOR INFORMATION		
Building: Platform		
Customer: Bruntwood		
Title: Proposed Space Plan		
Drawn: BP	Checked: --	Scale: 1:100
Floor: 5	Suite: -	Date: 10.12.2018
Drawing Number: 4445	1119	01
Revision: 1		

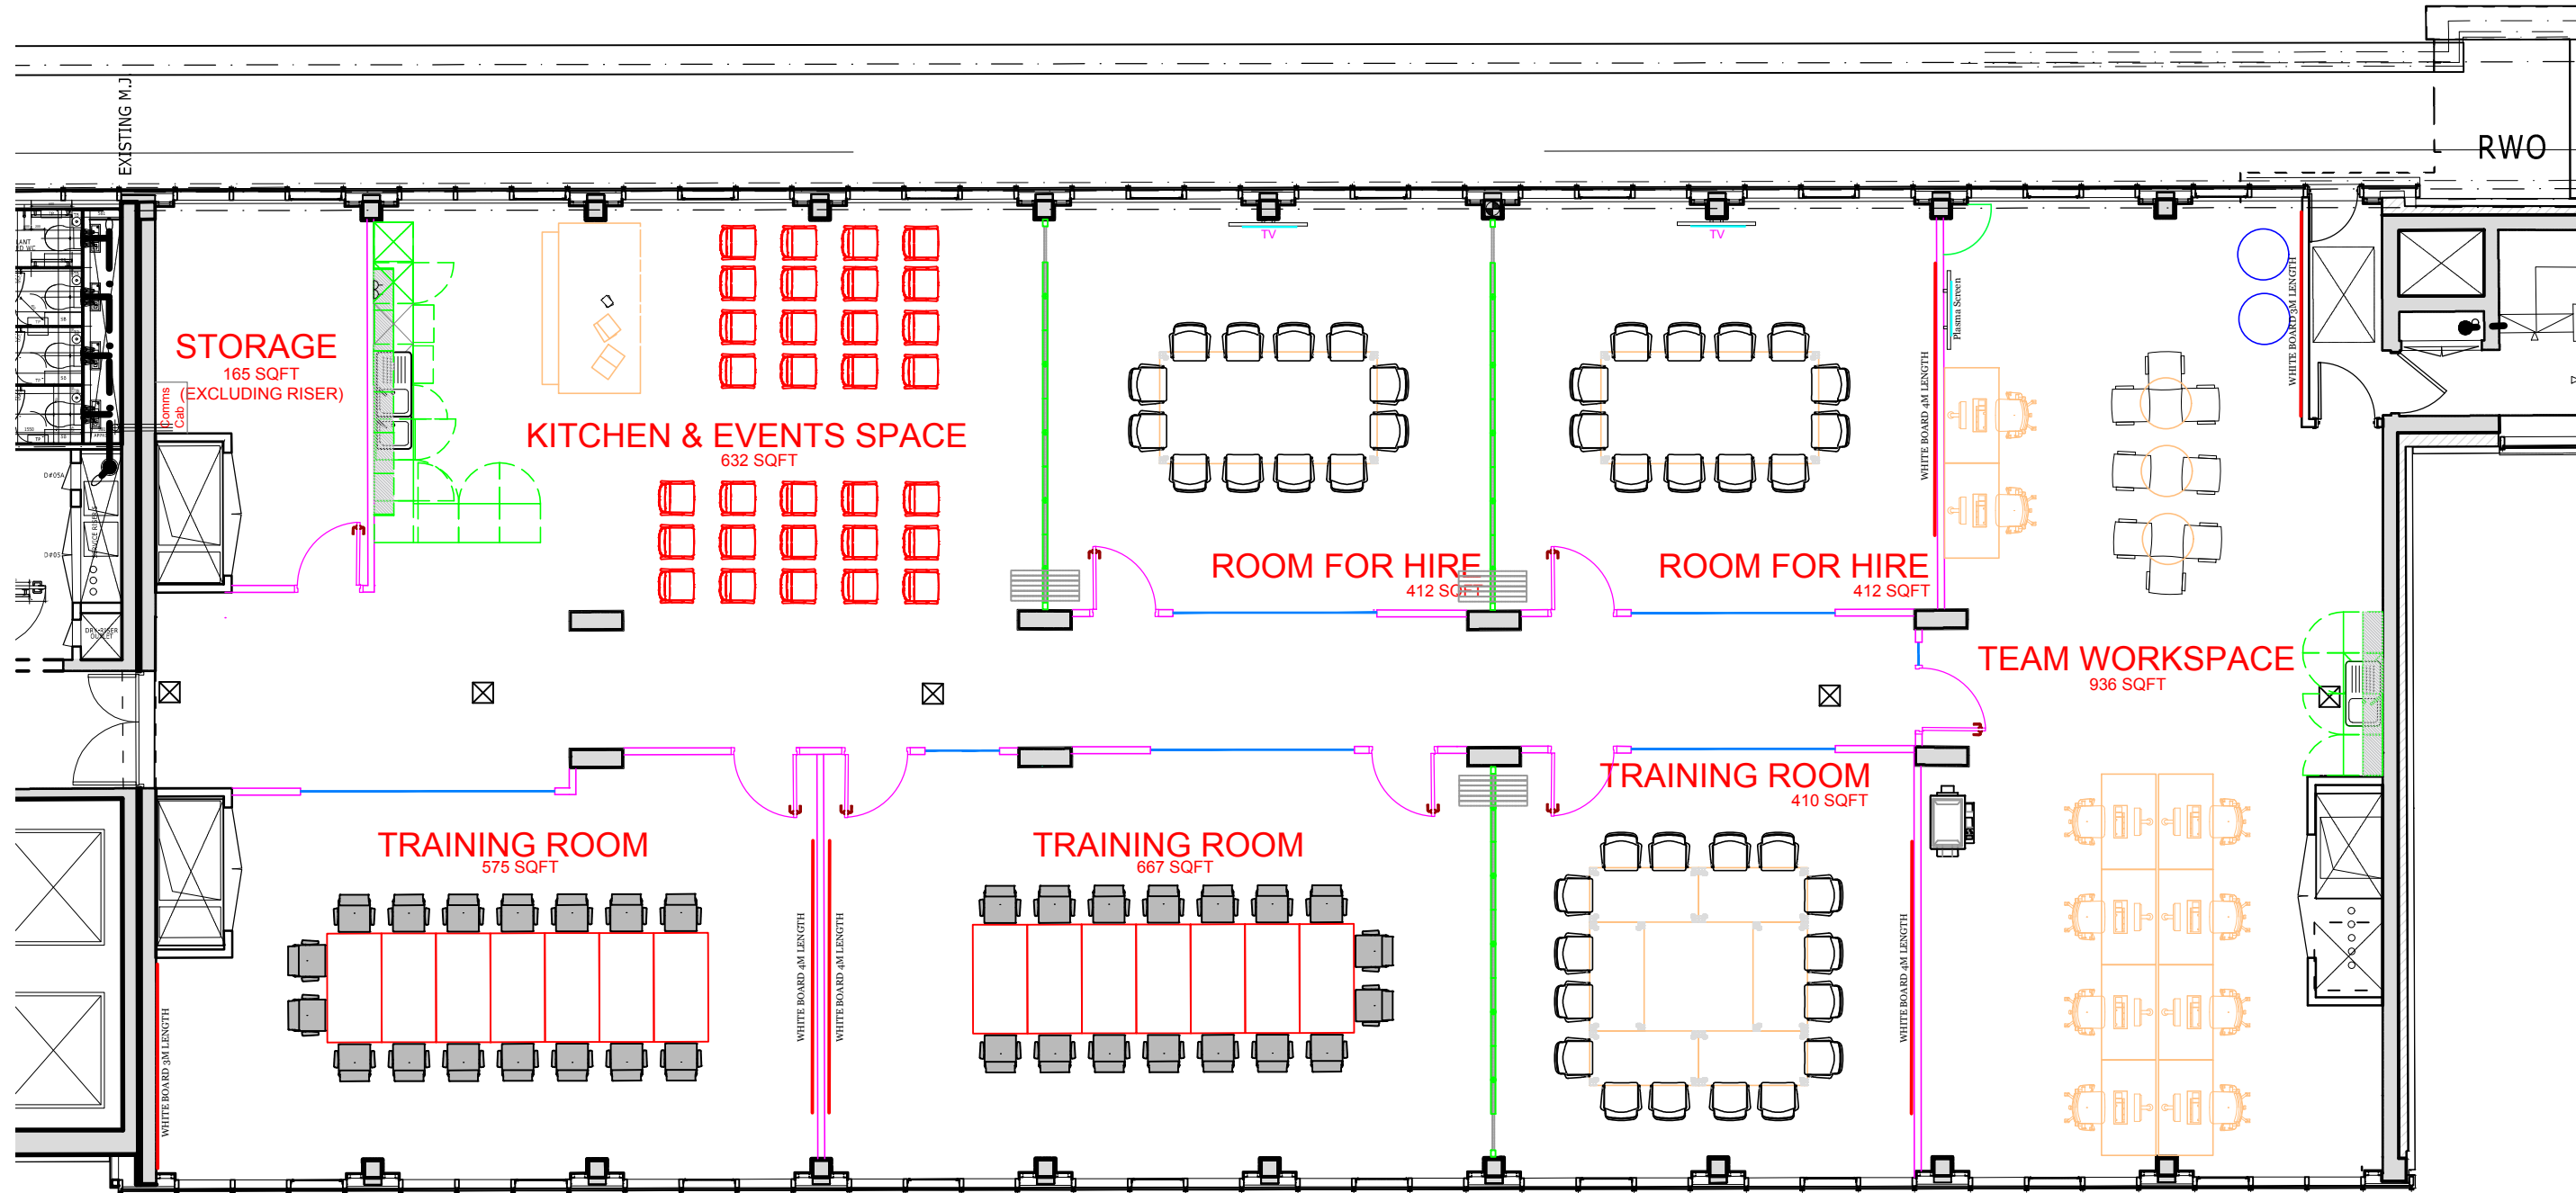

Bruntwood Limited, York House
 York Street, Manchester, M2 3BB
 Tel: 0161 212 2222

NOTE: ALL CONTRACTORS MUST VISIT THE SITE AND BE RESPONSIBLE FOR TAKING AND CHECKING ALL DIMENSIONS RELATIVE TO THEIR WORK. PLEASE INFORM BRUNTWOOD DESIGN STUDIO OF ANY VARIATION BETWEEN DRAWINGS AND SITE CONDITIONS. COPYRIGHT OF THIS DRAWING IS VESTED IN BRUNTWOOD AND IT MUST NOT BE COPIED WITHOUT APPROVAL. USE FIGURED DIMENSIONS ONLY FROM THIS DRAWING. DO NOT SCALE OFF THIS DRAWING.