



GROUND FLOOR BARN

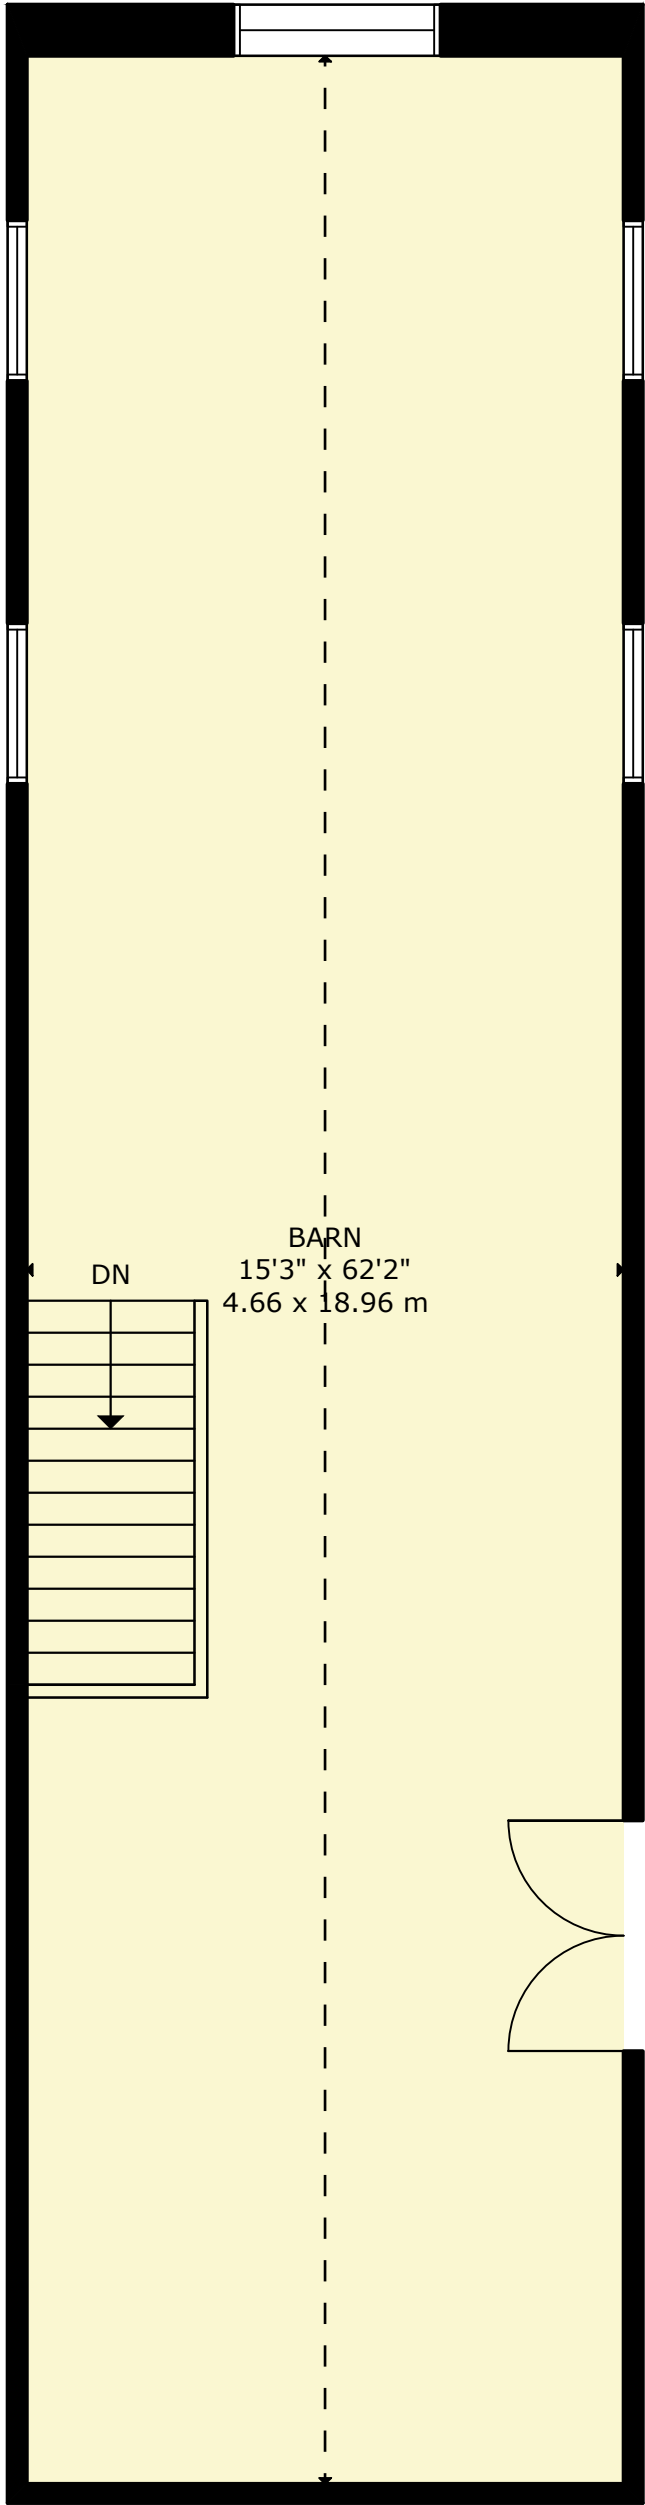

FIRST FLOOR BARN

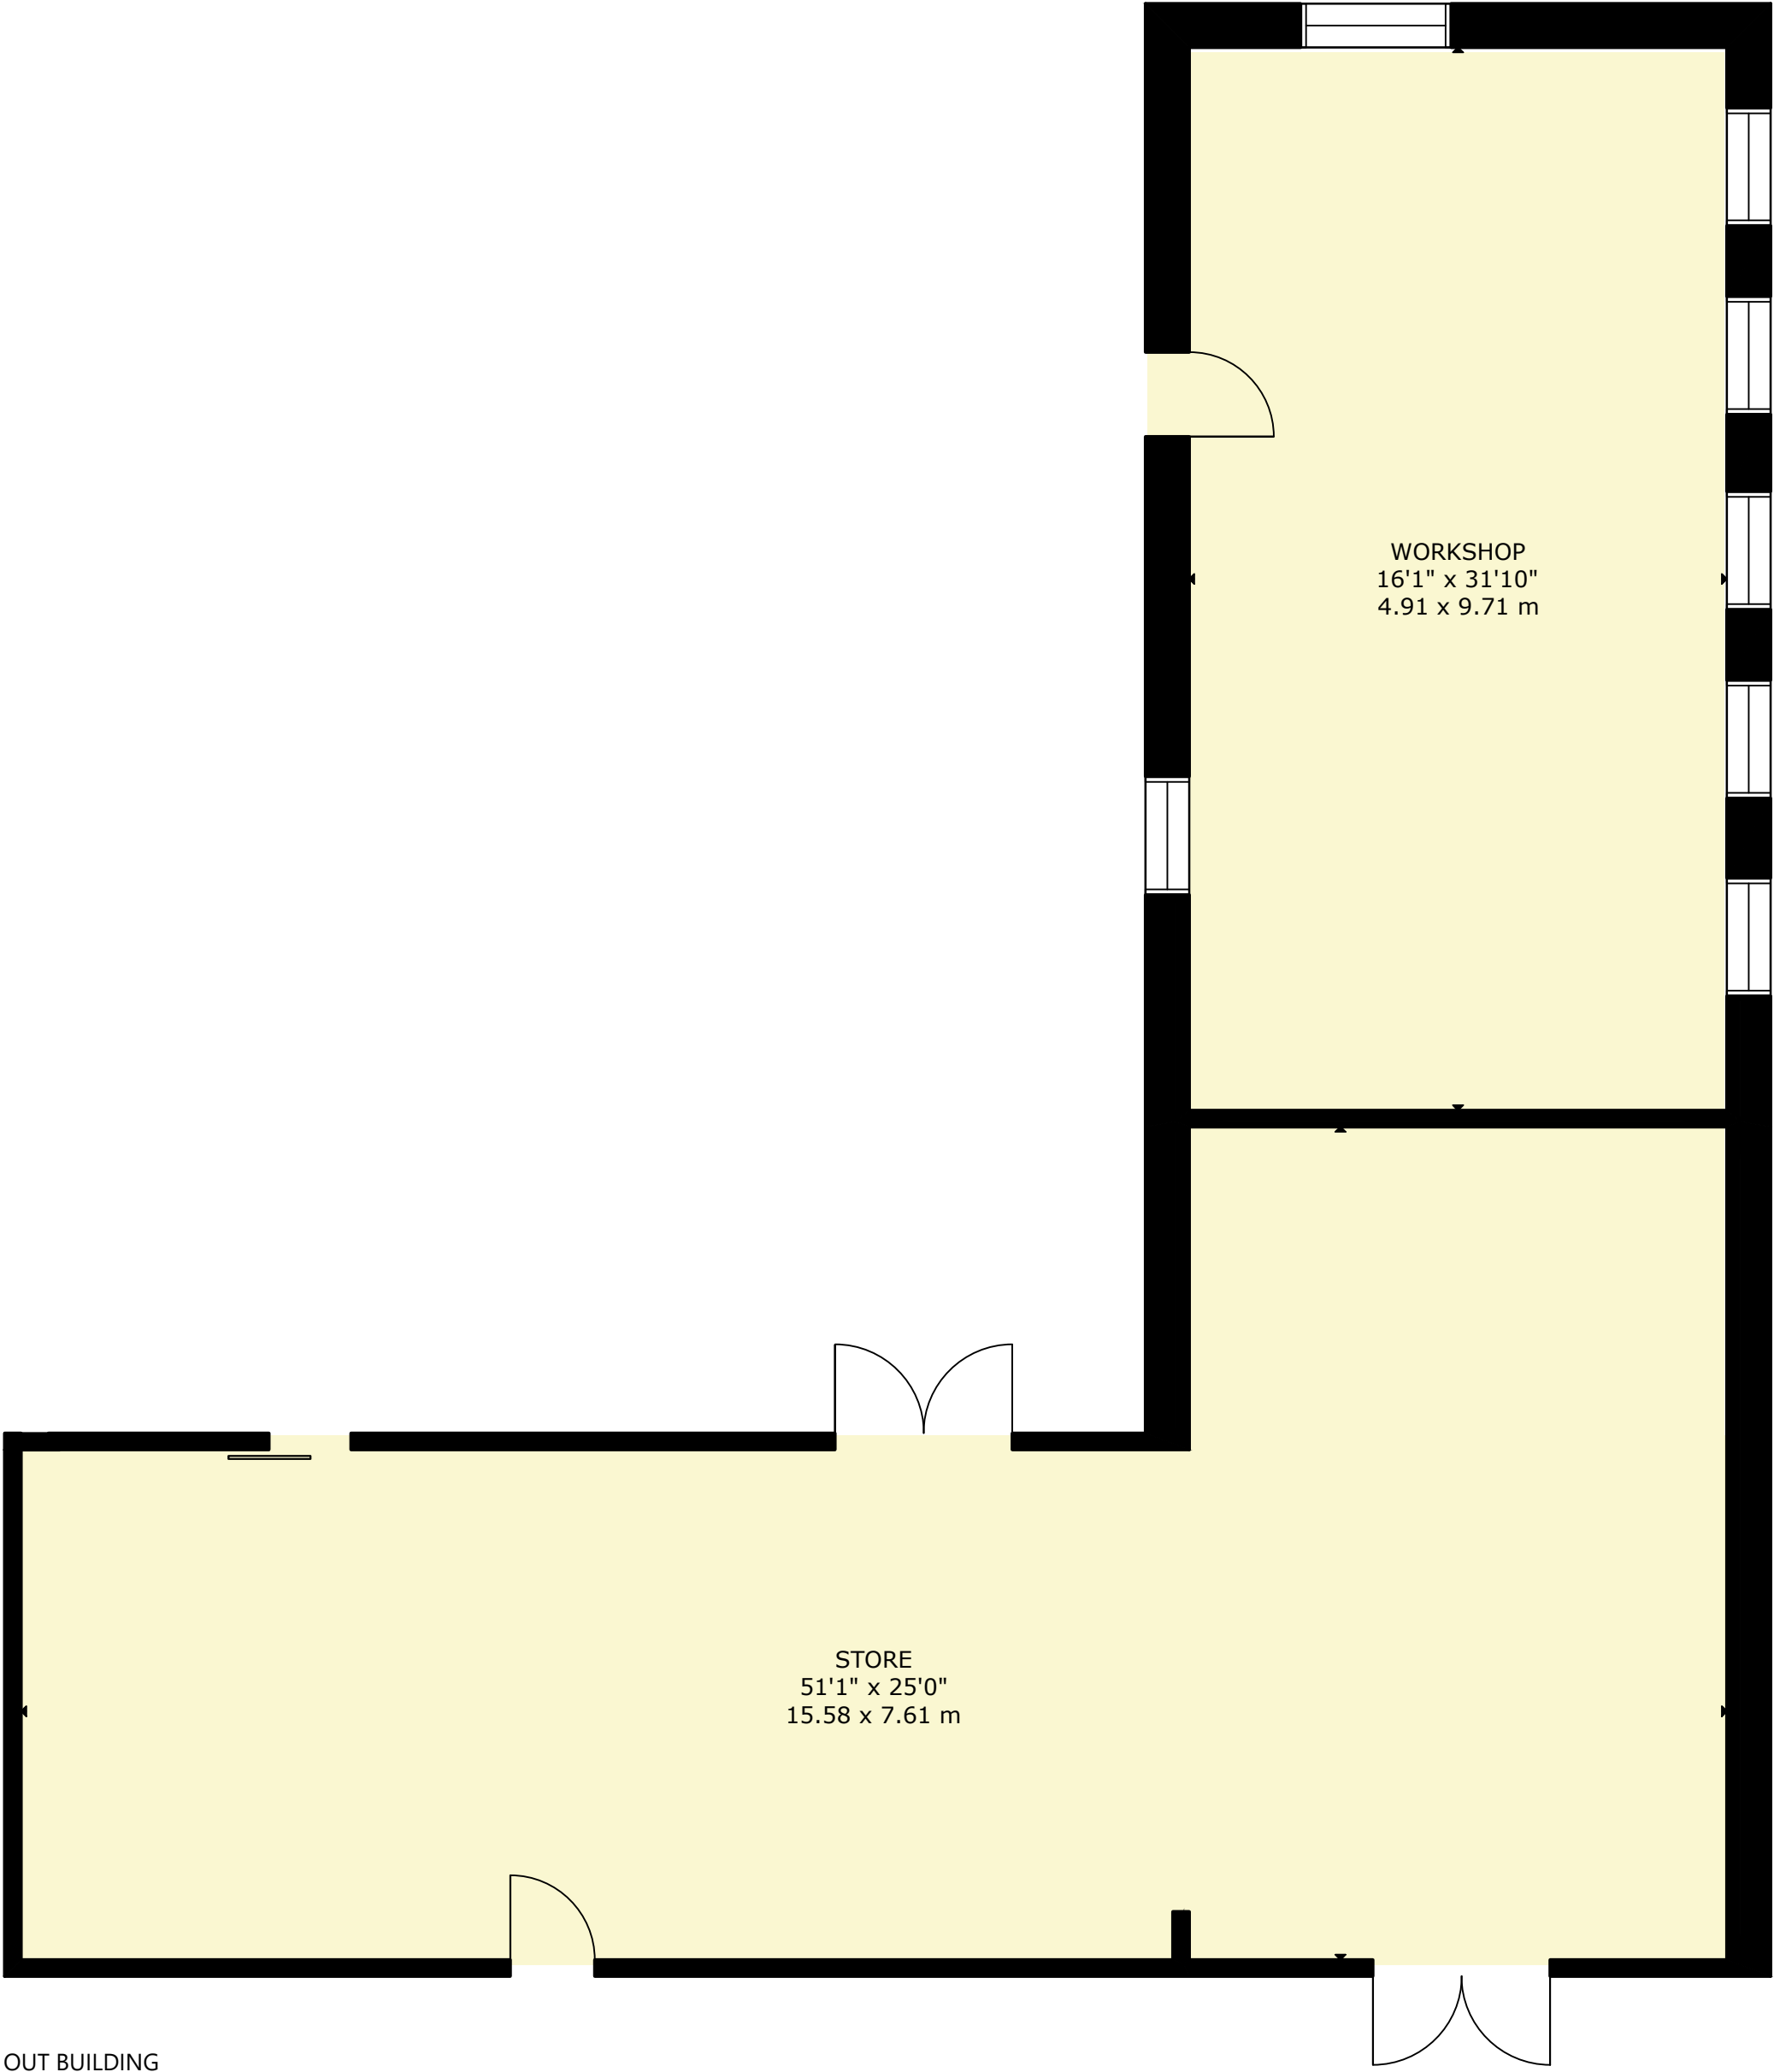

OUT BUILDING

BILLERWELL FARM HOUSE, HAWICK, SCOTTISH BORDERS, TD9 8JF
NOT TO SCALE - FOR ILLUSTRATIVE PURPOSES ONLY
APPROXIMATE GROSS INTERNAL FLOOR AREA 3,200 SQ FT / 297 SQ M
BARN 1902 SQ FT / 176 SQ M, OUT BUILDING 1,459 SQ FT / 135 SQ M
All measurements and fixtures including doors and windows are
approximate and should be independently verified.
Copyright © Nest Marketing
www.nest-marketing.co.uk

