



Shore Edge Cottage

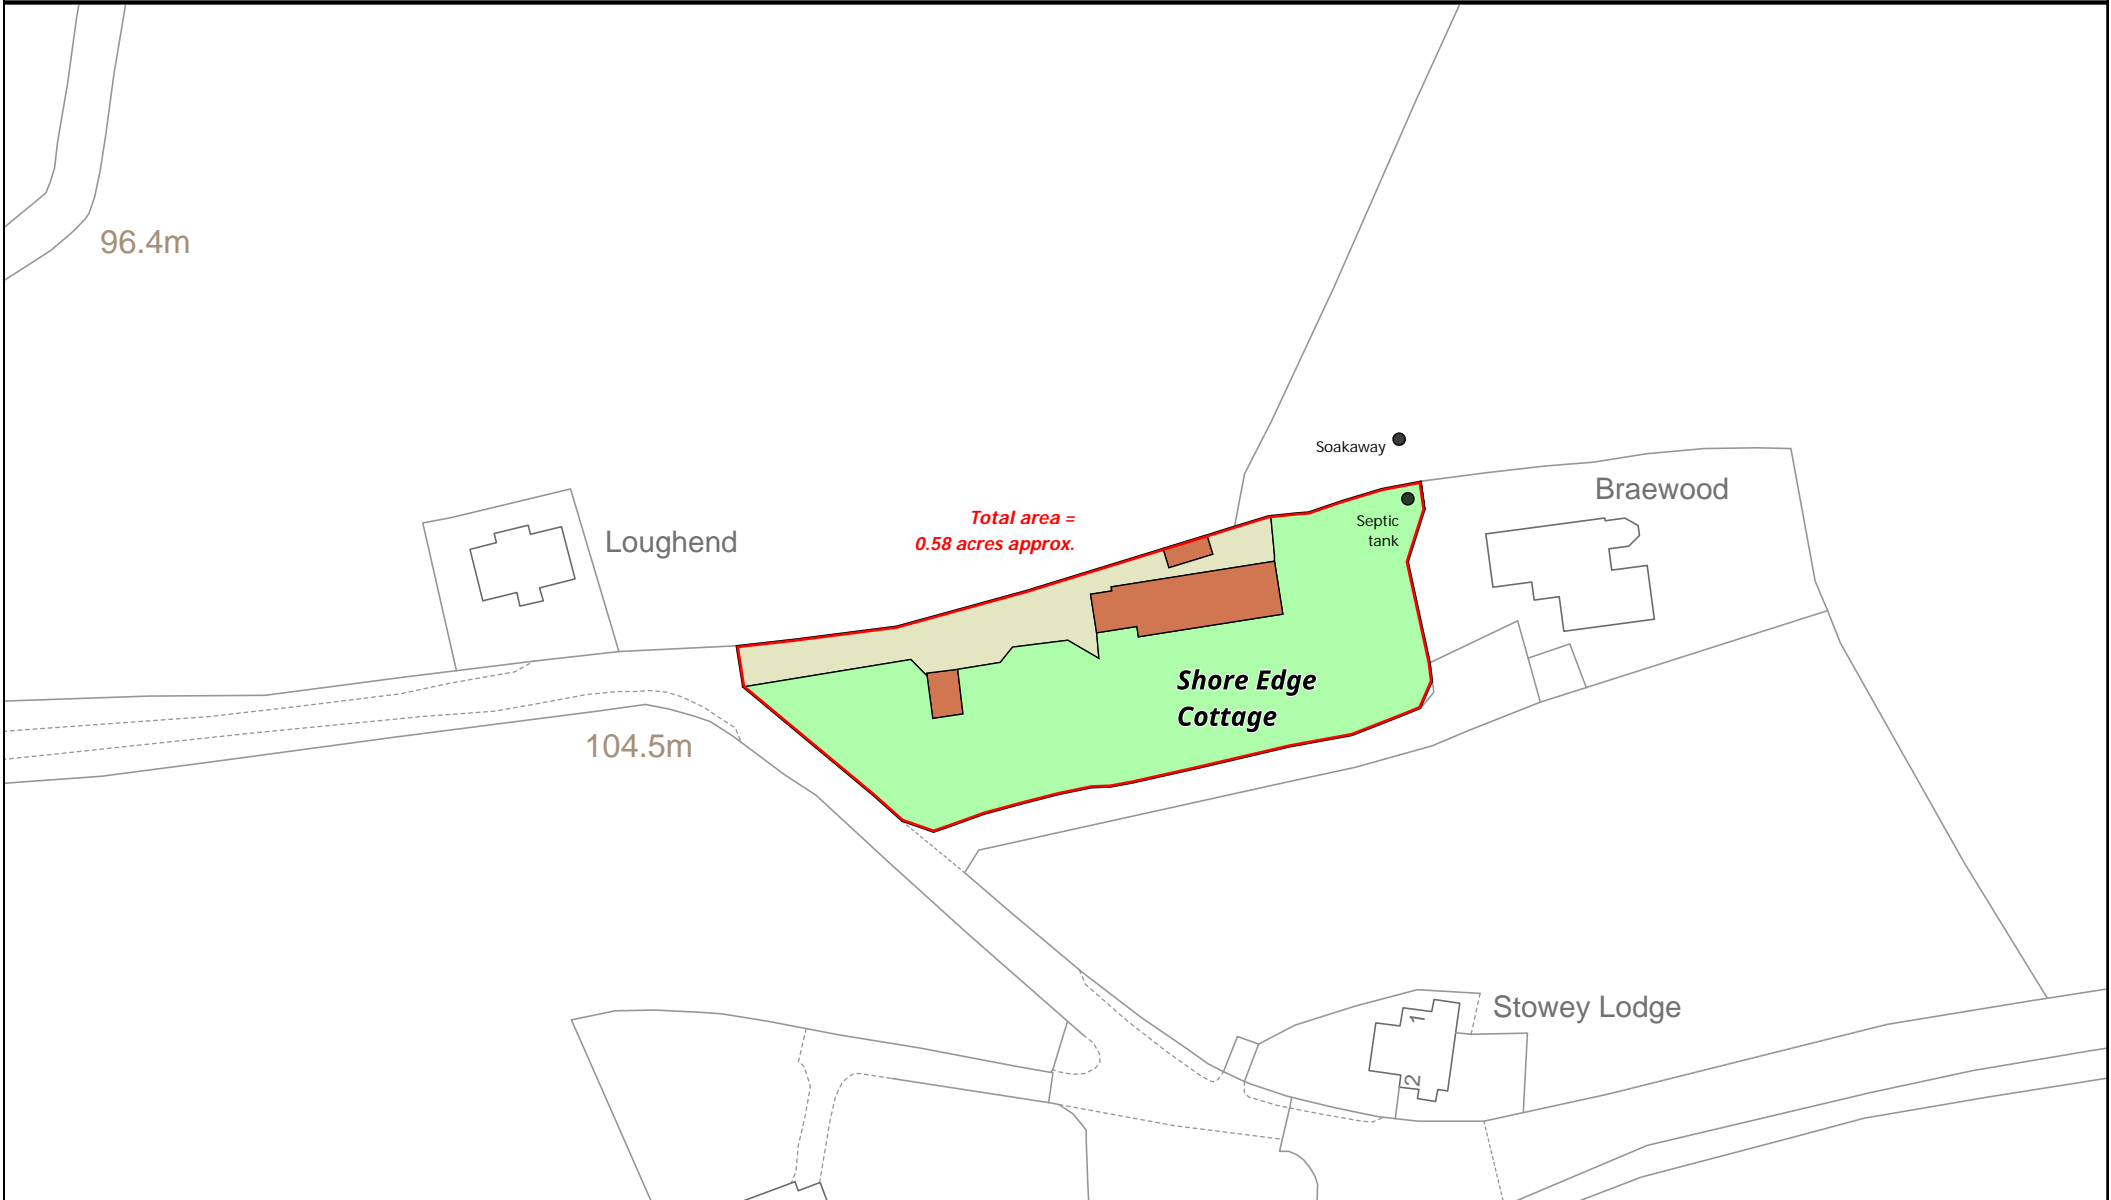

LDS Ltd
Plan Preparation
Unit 15, Glenmore Business Park
Telford Road
Salisbury SP2 7GL

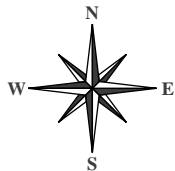

(e) planprep@lds-survey.co.uk



Date: 06:03:25
Drawn By: CW
Scale: 1:1000 @ A4
Plan Ref: 19782

Title
Shore Edge Cottage

This Plan is published for guidance only, and although it is believed to be correct its accuracy is not guaranteed, nor is it intended to form part of any contract. ©Crown copyright and database rights 2025. Licence No. AC000818786