



Deepcombe House

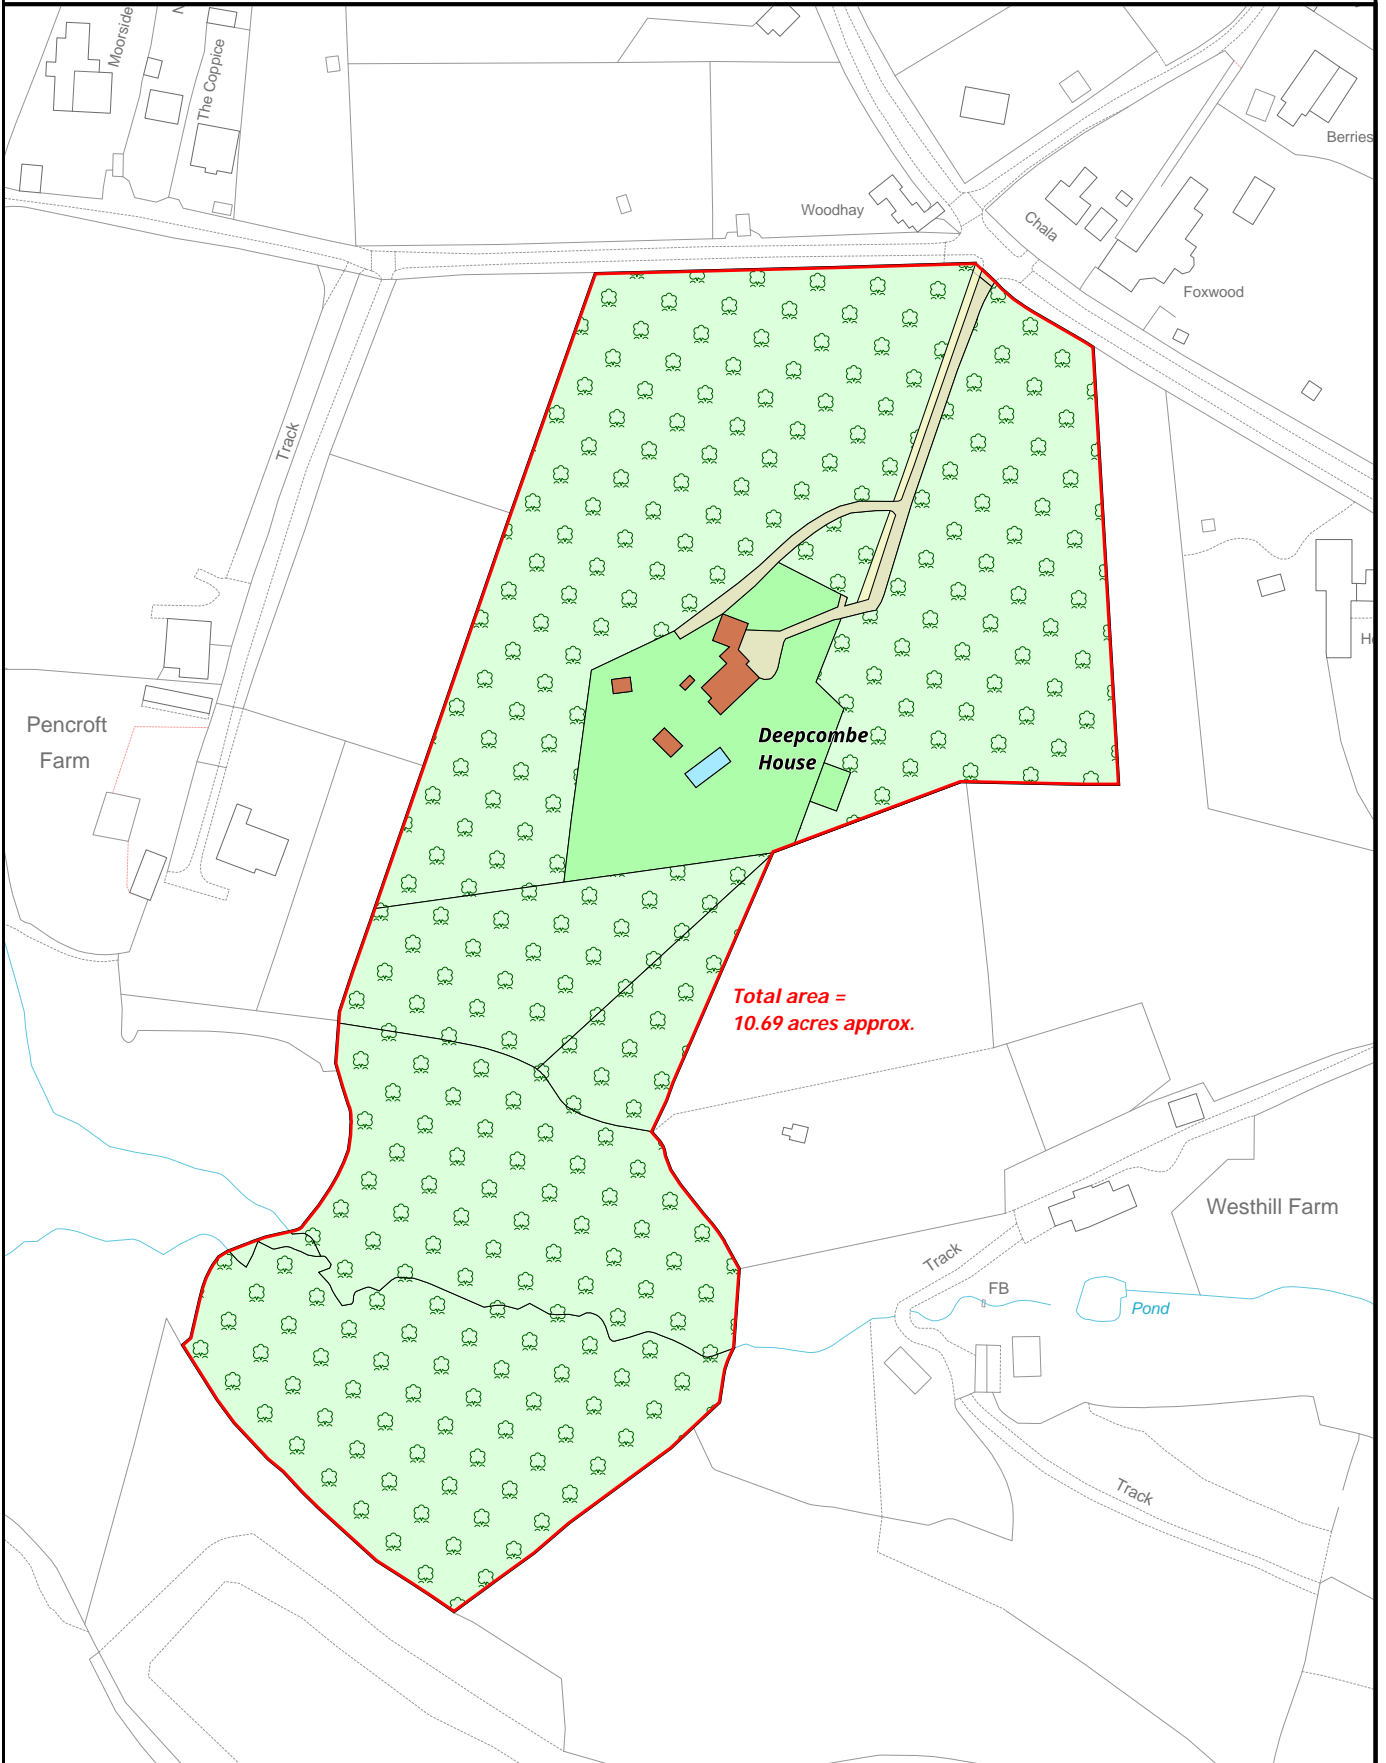

Total area =
10.69 acres approx.

LDS Ltd
Plan Preparation
Unit 15, Glenmore Business Park
Telford Road
Salisbury SP2 7GL

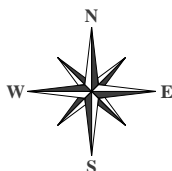

Date: 30:04:24
Drawn By: CW
Scale: 1:2000 @ A4
Plan Ref: 18777

Title
Deepcombe House

(e) planprep@lds-survey.co.uk

This Plan is published for guidance only, and although it is believed to be correct its accuracy is not guaranteed, nor is it intended to form part of any contract. ©Crown copyright and database rights 2024. Licence No. AC000818786