



Great Rock Farm

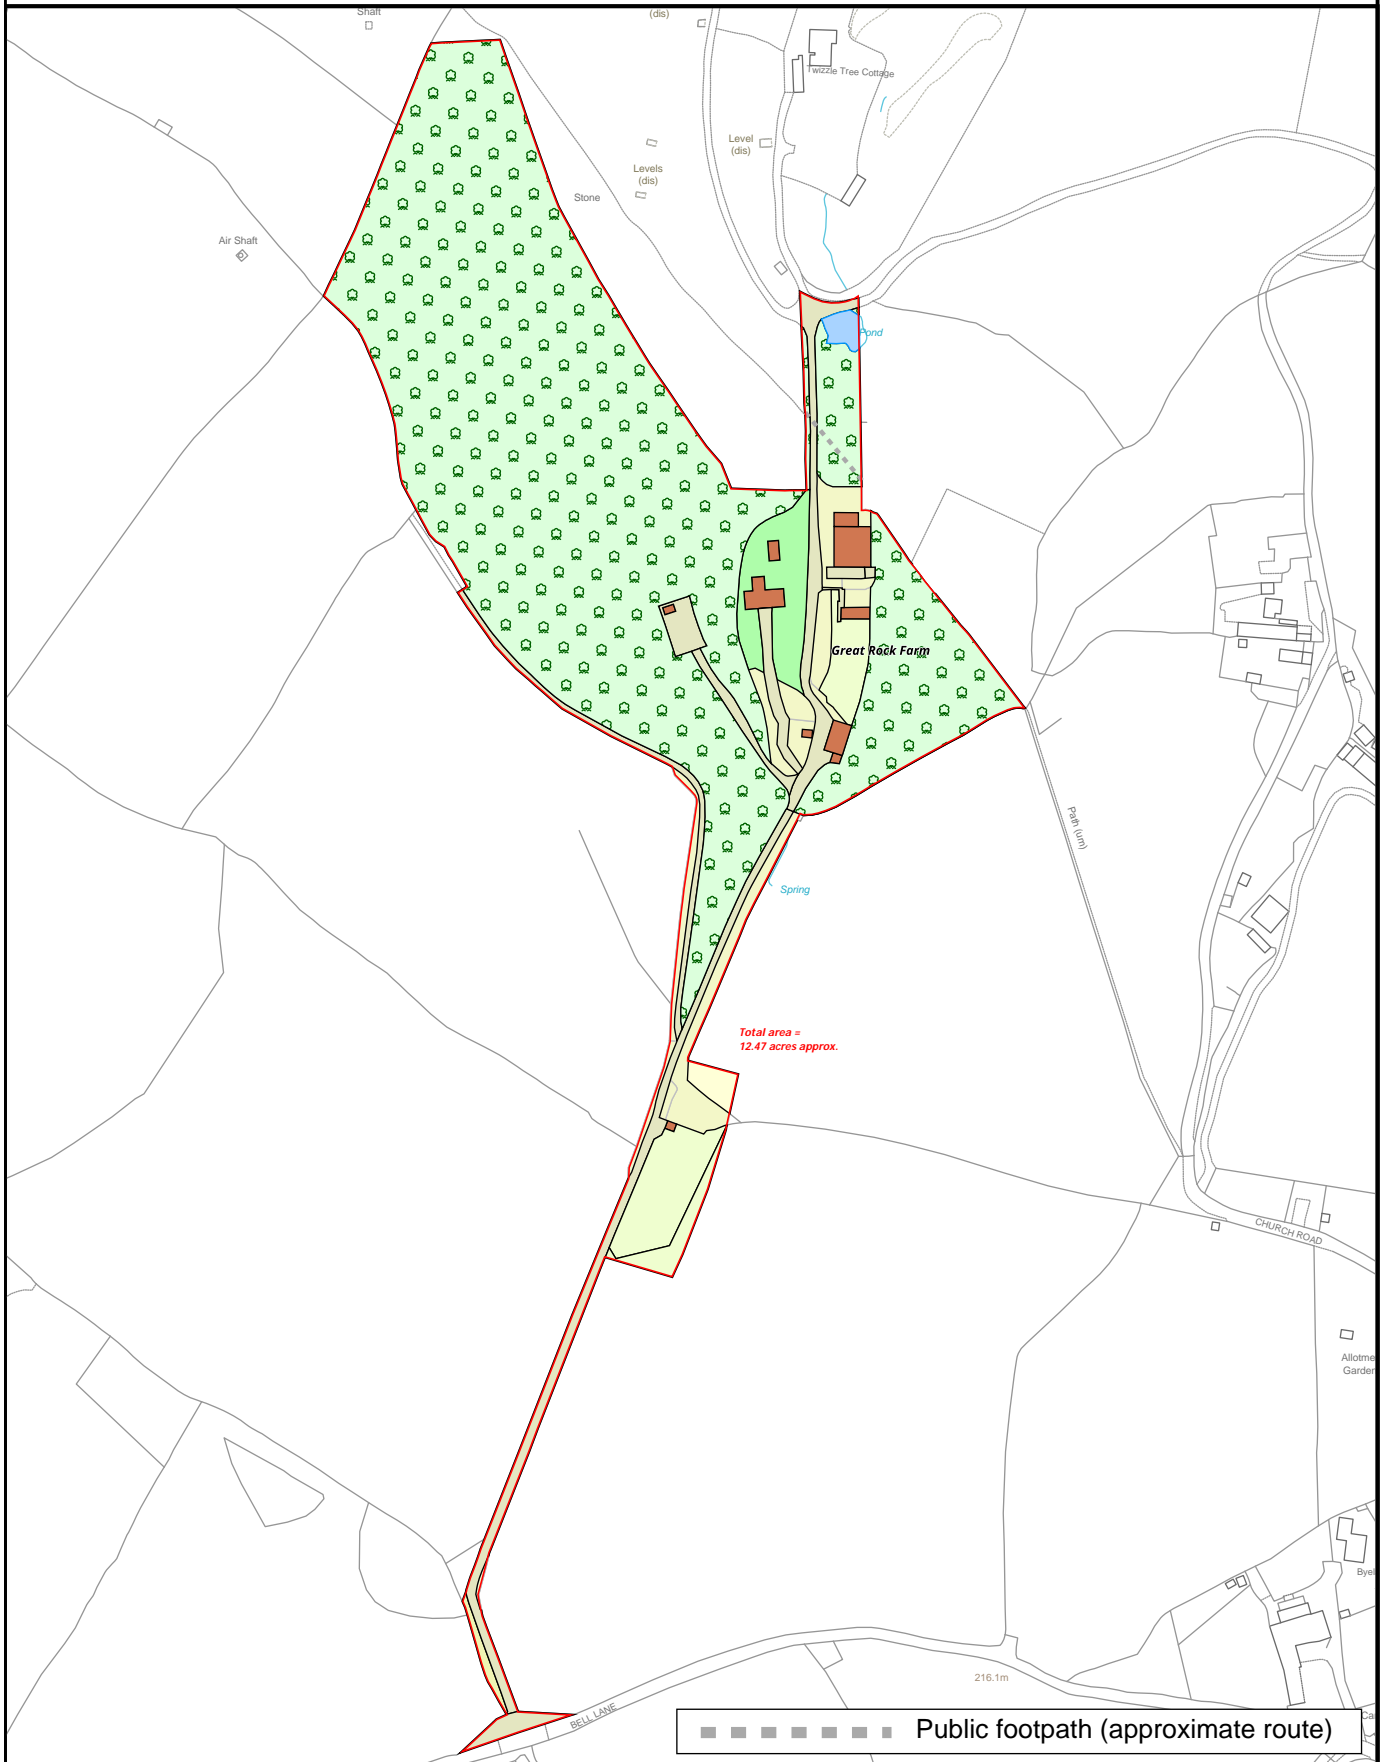

LDS Ltd
 Plan Preparation
 Unit 15, Glenmore Business Park
 Telford Road
 Salisbury SP2 7GL

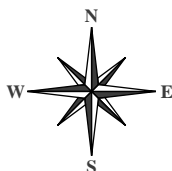

Date: 09:04:25
 Drawn By: CW
 Scale: 1:3200 @ A4
 Plan Ref: 20102

Title
Great Rock Farm

(e) planprep@lds-survey.co.uk

This Plan is published for guidance only, and although it is believed to be correct its accuracy is not guaranteed, nor is it intended to form part of any contract. ©Crown copyright and database rights 2025. Licence No. AC000818786