



Crosse Farm

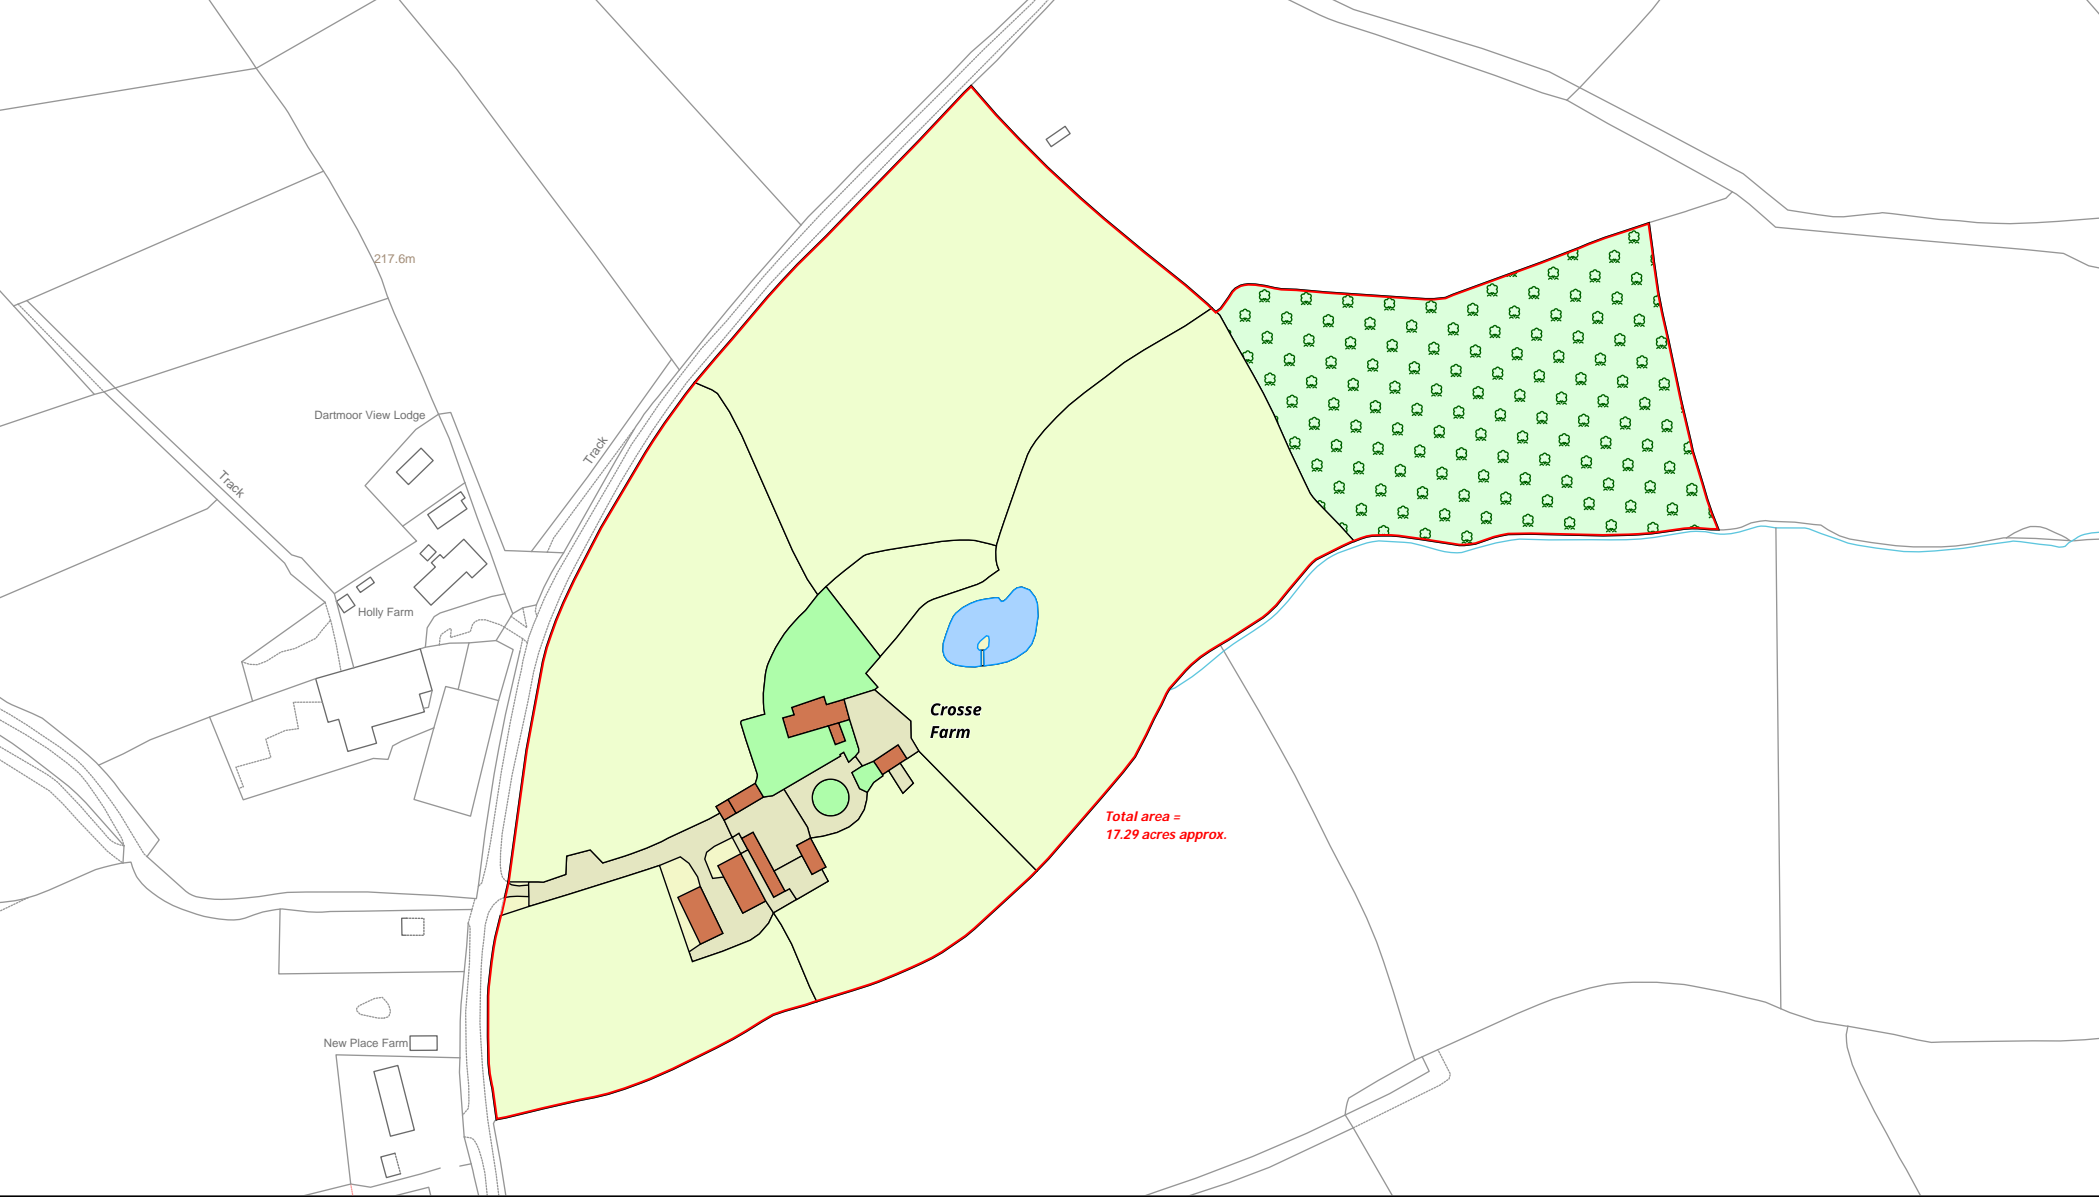

LDS Ltd  
Plan Preparation  
Unit 15, Glenmore Business Park  
Telford Road  
Salisbury SP2 7GL  
  
(e) [planprep@lds-survey.co.uk](mailto:planprep@lds-survey.co.uk)

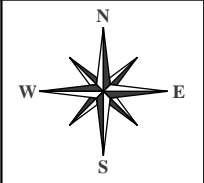

Date:	Drawn By:	Scale:	Plan Ref:
11:04:25	CW	1:2600 @ A4	20122

Title
<b>Crosse Farm</b>

This Plan is published for guidance only, and although it is believed to be correct its accuracy is not guaranteed, nor is it intended to form part of any contract. ©Crown copyright and database rights 2025. Licence No. AC000818786