



# Broadleas House

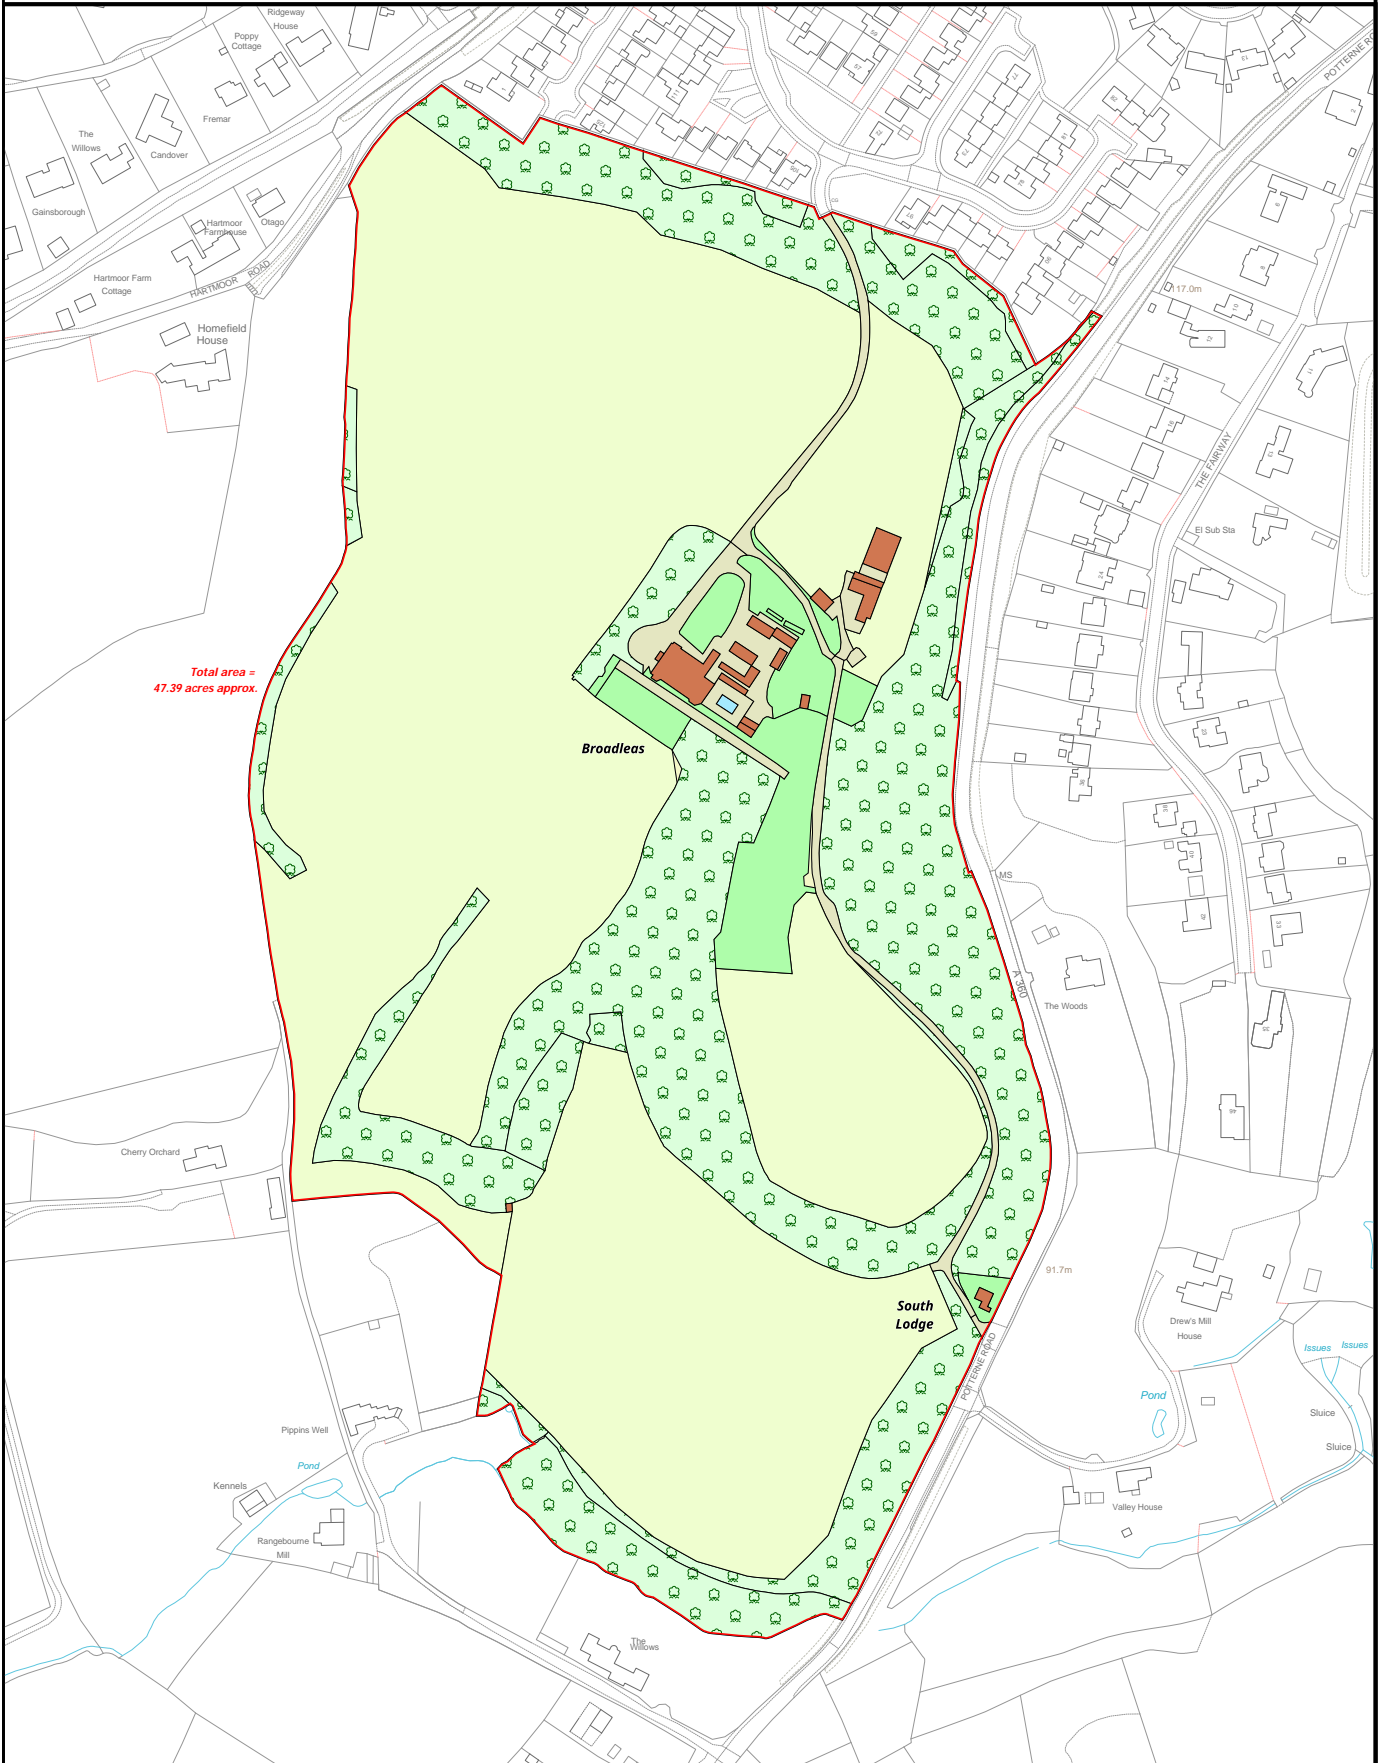

LDS Ltd  
 Plan Preparation  
 Unit 15, Glenmore Business Park  
 Telford Road  
 Salisbury SP2 7GL

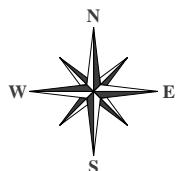

Date: 25:06:24  
 Drawn By: CW  
 Scale: 1:3500 @ A4  
 Plan Ref: 18934

Title  
**Broadleas House**

(e) [planprep@lds-survey.co.uk](mailto:planprep@lds-survey.co.uk)

This Plan is published for guidance only, and although it is believed to be correct its accuracy is not guaranteed, nor is it intended to form part of any contract. ©Crown copyright and database rights 2024. Licence No. AC000818786