



The White House

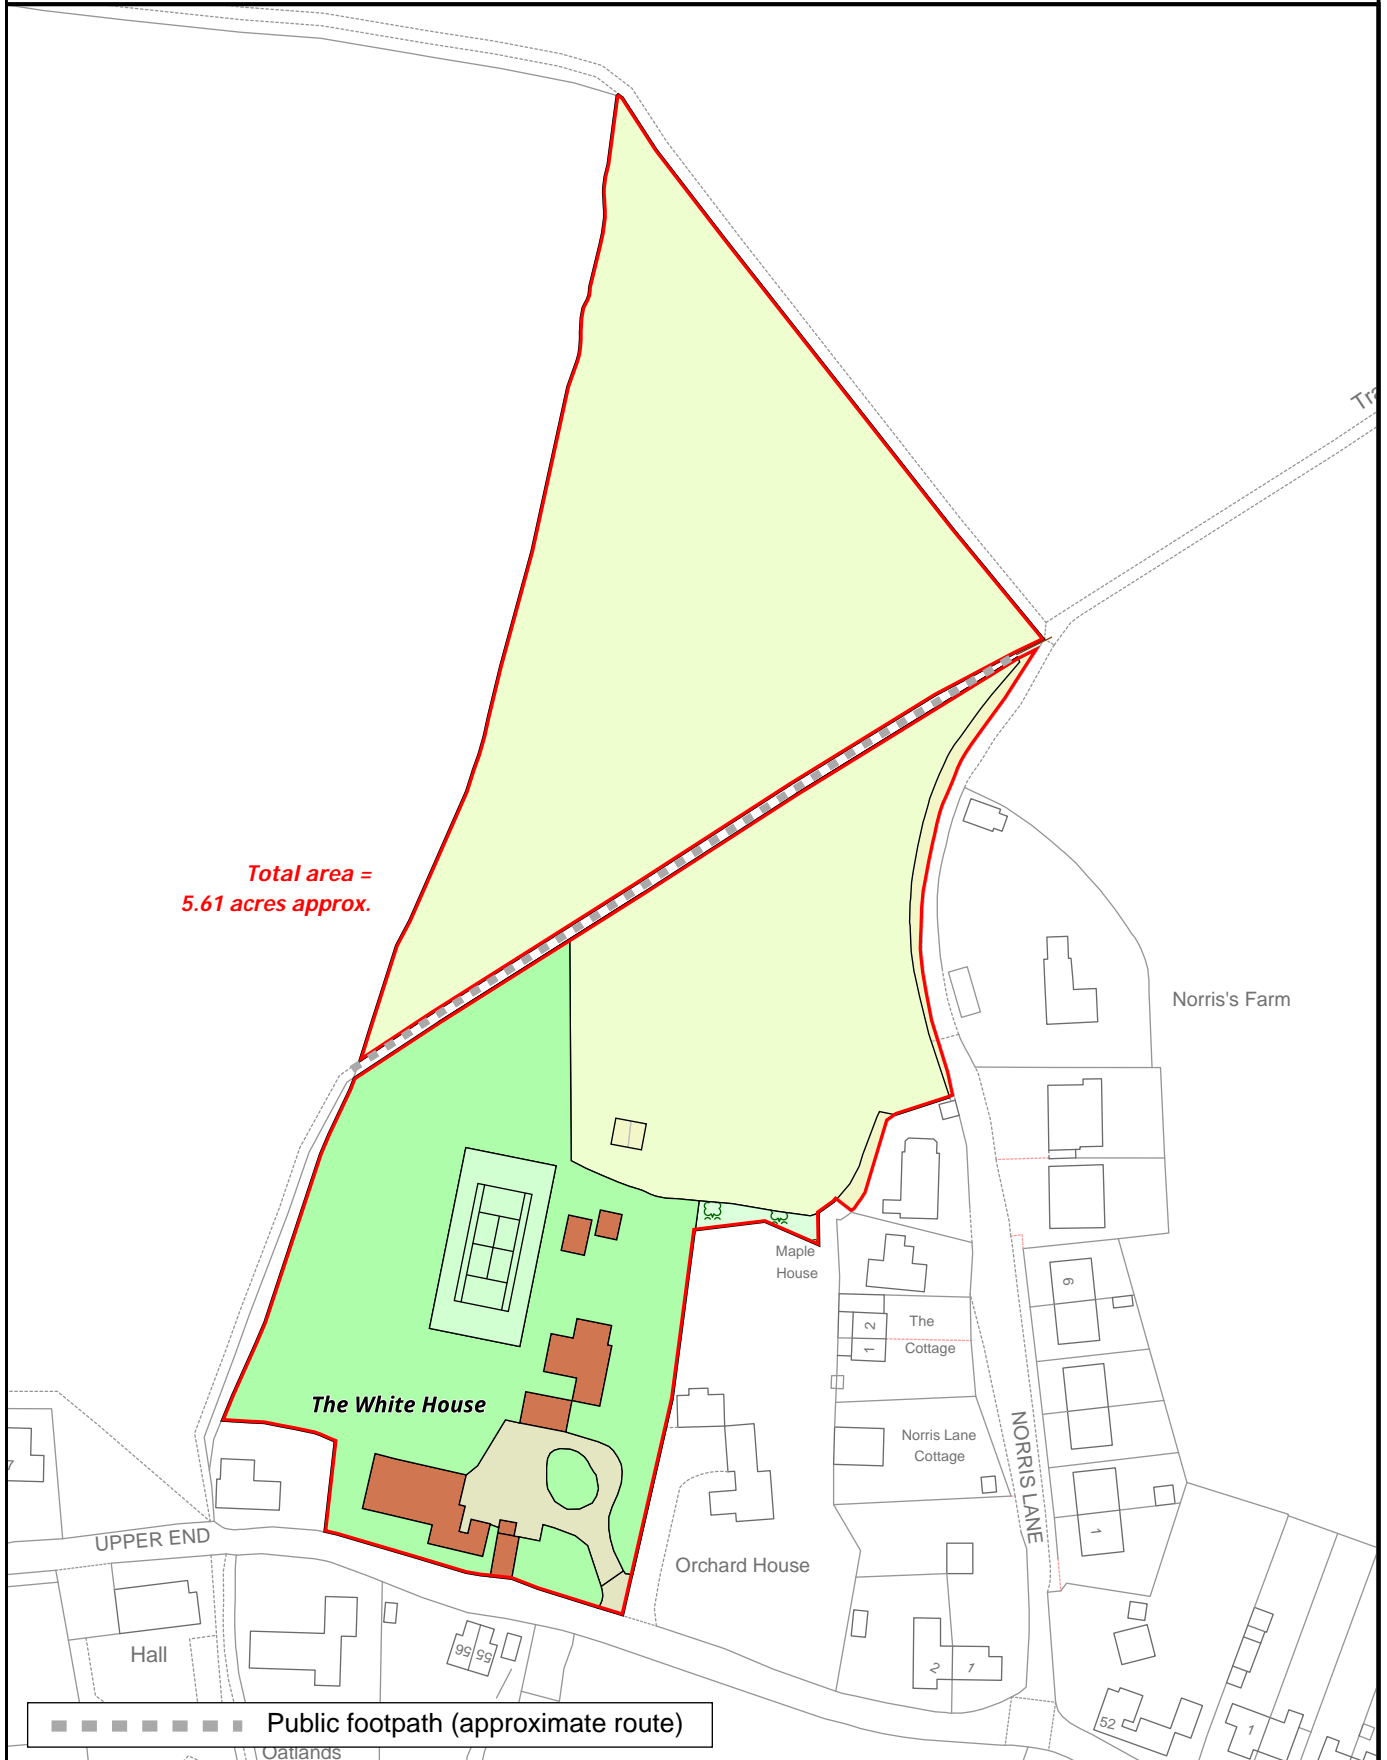

LDS Ltd
Plan Preparation
Unit 15, Glenmore Business Park
Telford Road
Salisbury SP2 7GL

(e) planprep@lds-survey.co.uk

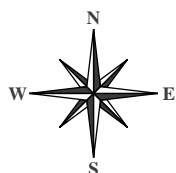

LDS
Land & Building Surveyors

Date: 03:04:25
Drawn By: CW
Scale: 1:1500 @ A4
Plan Ref: 19885

Title
The White House

This Plan is published for guidance only, and although it is believed to be correct its accuracy is not guaranteed, nor is it intended to form part of any contract. ©Crown copyright and database rights 2025. Licence No. AC000818786