



Black Barony Home Farm

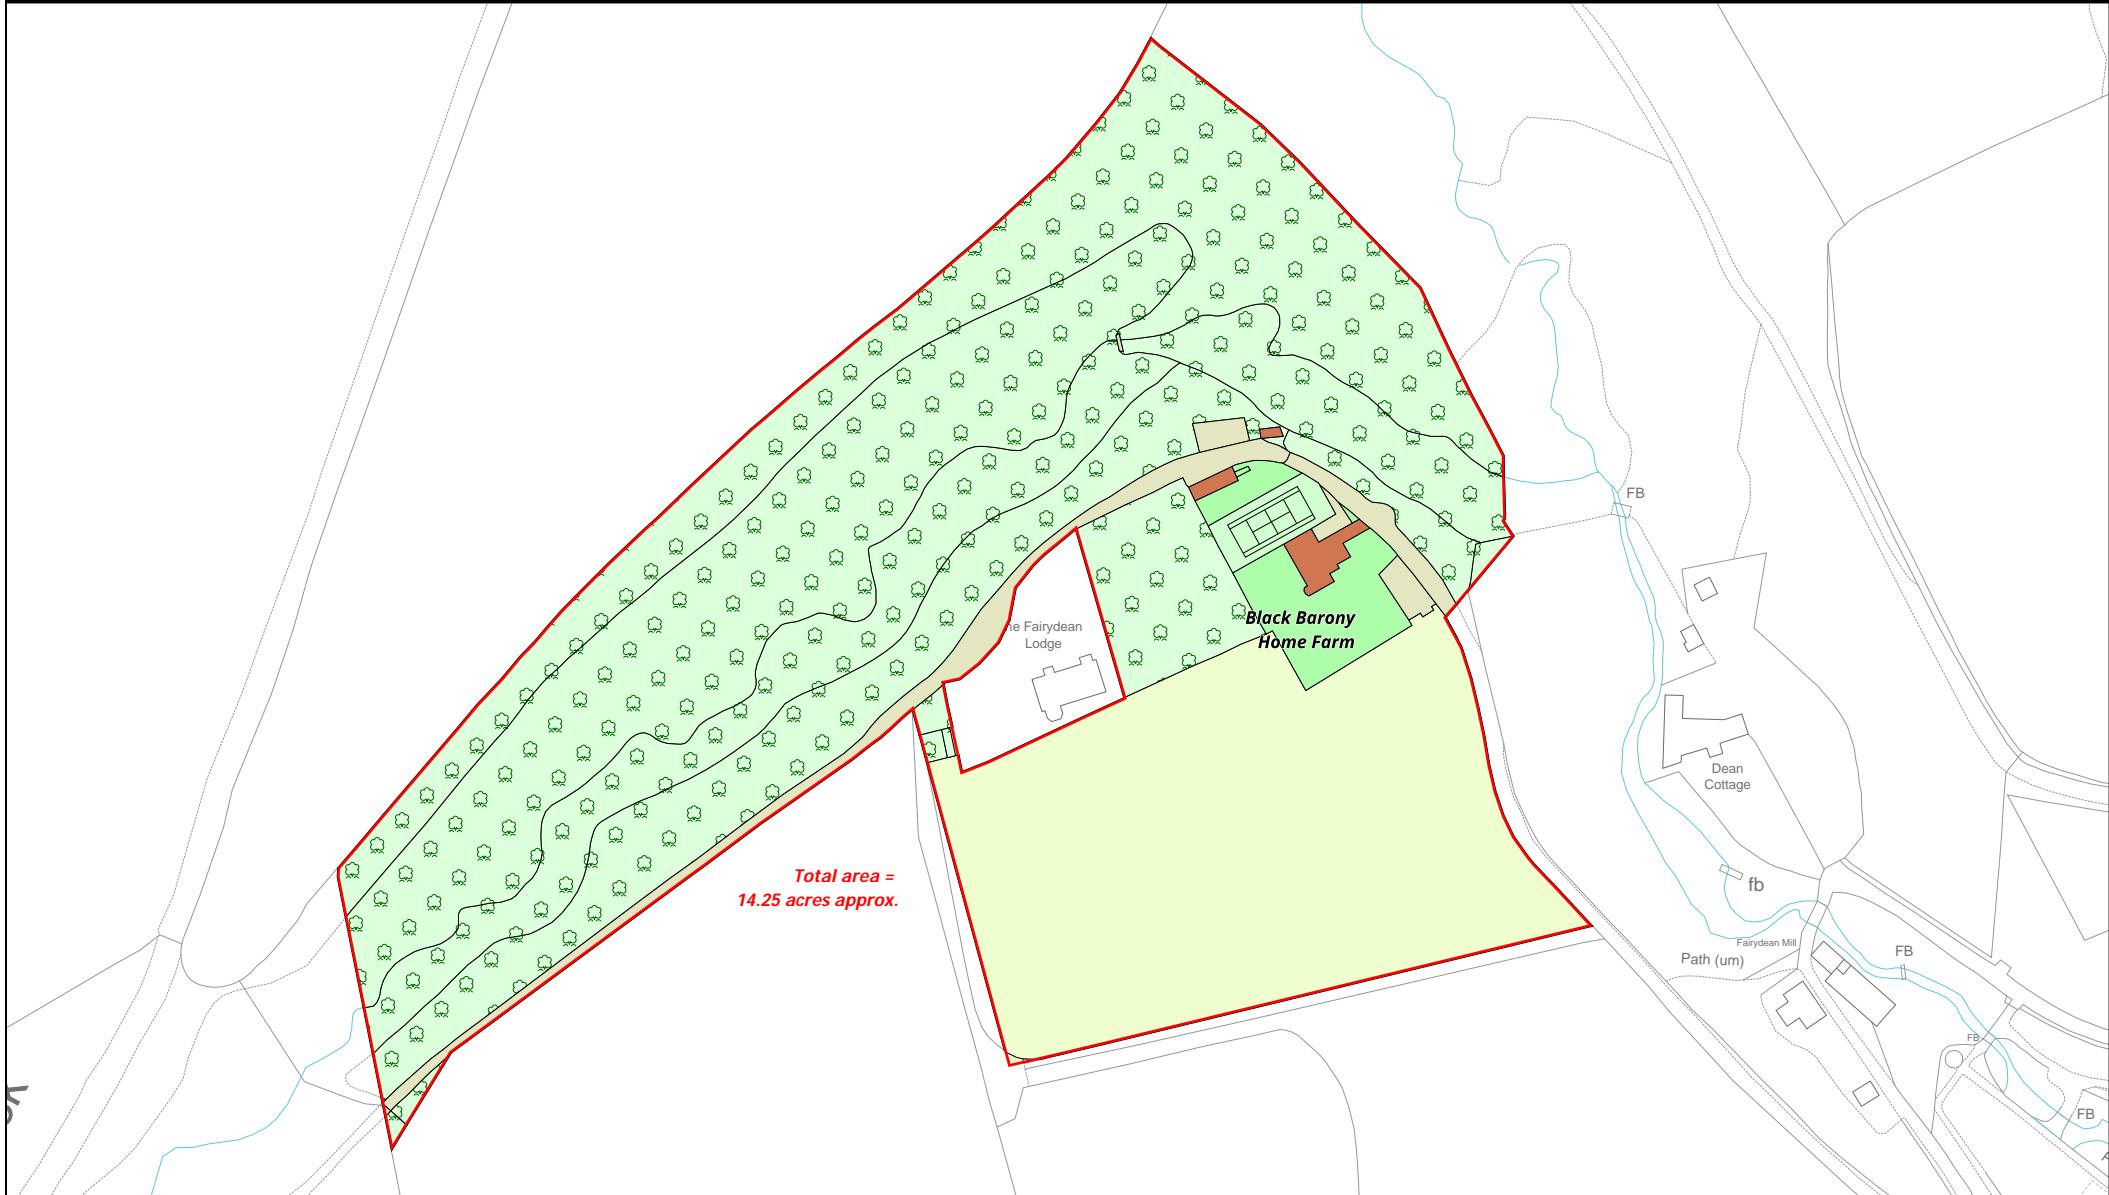

Knight Frank LLP
Plan Preparation
2 Lower Woodspen Court,
Lambourne Road,
Newbury RG20 8BL

(e) planprep@knightfrank.com

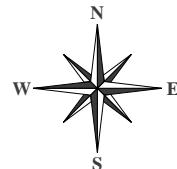

Date: 10:11:23 Drawn By: CW Scale: 1:2250 @ A4 Plan Ref:

Title: Black Barony Home Farm

This Plan is published for guidance only, and although it is believed to be correct its accuracy is not guaranteed, nor is it intended to form part of any contract. ©Crown copyright and database rights 2023 Licence No. AC0000812927