


# Bloc / 12th Floor

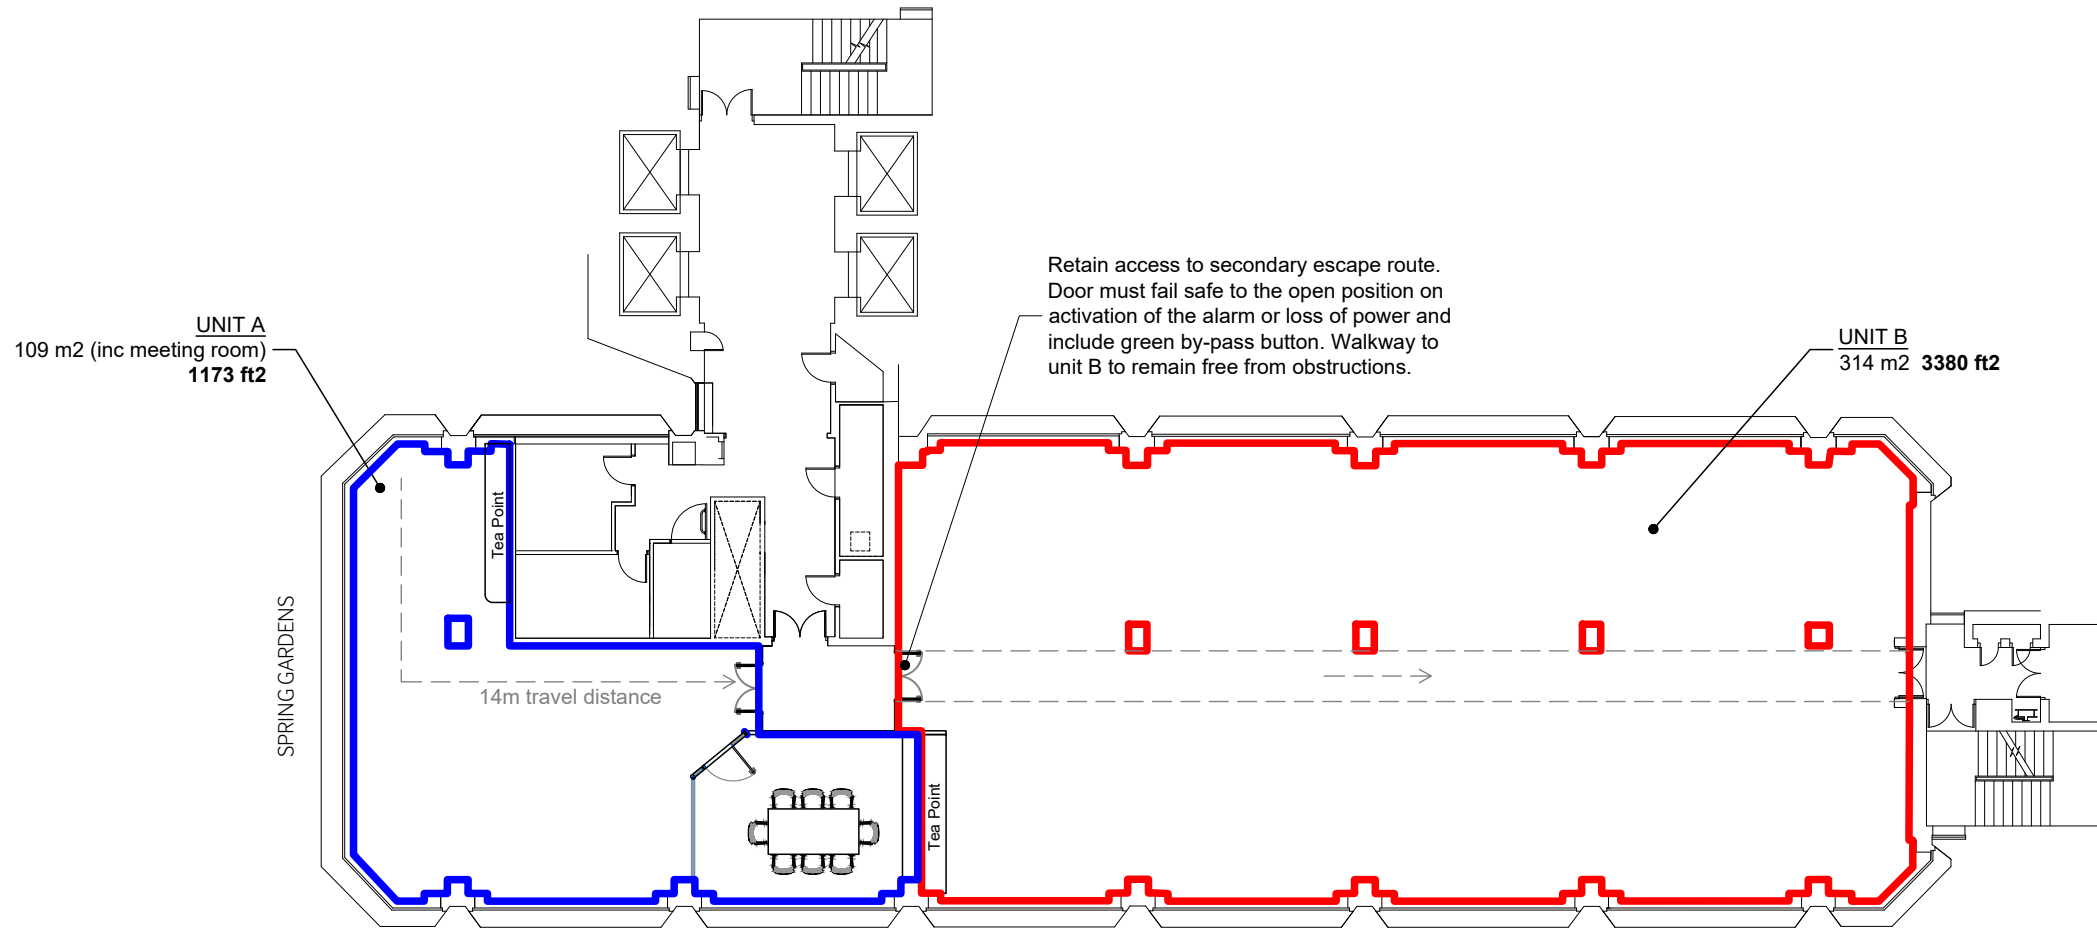

SPRING GARDENS

Marble Street



REVISION DATE NOTES

NOTE: ALL CONTRACTORS MUST VISIT THE SITE AND BE RESPONSIBLE FOR TAKING AND CHECKING ALL DIMENSIONS RELATIVE TO THEIR WORK. PLEASE INFORM BRUNTWOOD DESIGN STUDIO OF ANY VARIATION BETWEEN DRAWINGS AND SITE CONDITIONS. COPYRIGHT OF THIS DRAWING IS VESTED IN BRUNTWOOD AND IT MUST NOT BE COPIED WITHOUT APPROVAL. USE FIGURED DIMENSIONS ONLY FROM THIS DRAWING. DO NOT SCALE OFF THIS DRAWING!

Status:		
FOR INFORMATION		
Building: BLOC		
Customer: BRUNTWOOD		
Title: SUITE SPLIT FEASIBILITY 12th FLOOR		
Drawn: CAM	Scale: 1:200	PaperSize: A3
Floor: 12	Suite: ----	Date: 04.02.21
Drawing Number: 65722	SK.01.1	Revision: -

Ulson, Albert Square, Manchester, M2 6LW.  
Tel: 0161 212 2222

**bruntwood**  
Works