



East Cruyton, Dorchester, Lot 2

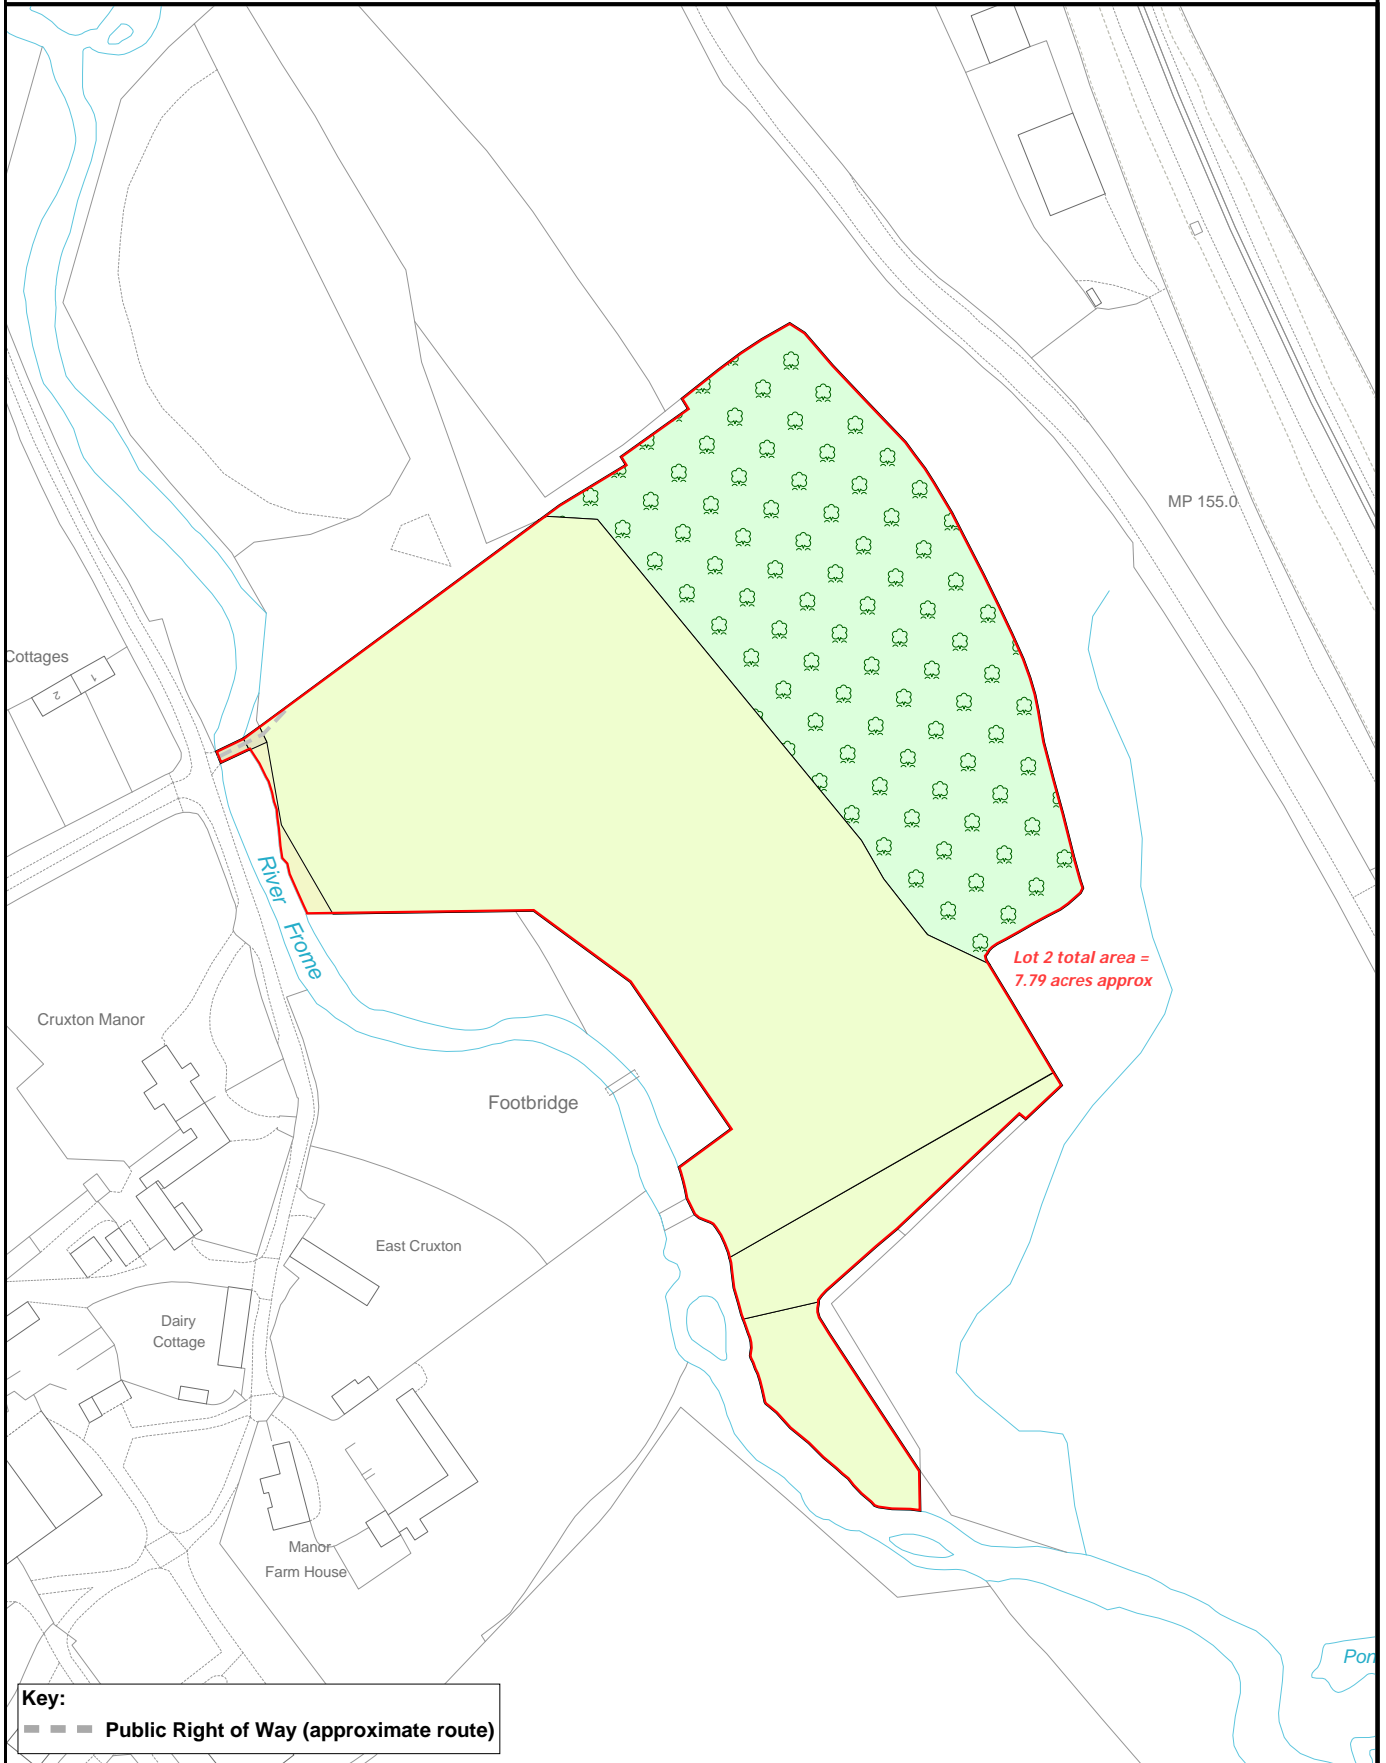

Key:
- - - Public Right of Way (approximate route)

Knight Frank LLP
Mapping Consultancy
2 Lower Woodspen Court,
Lambourne Road,
Newbury RG20 8BL

(t) 01488 688508
(e) mapping@knightfrank.com

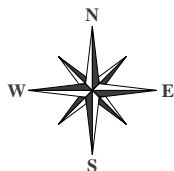

Date: 01:12:22 MA Drawn By: MA Scale: 1:2000 @ A4 Plan Ref:

Title **East Cruyton, Dorchester,
Lot 2**

This Plan is published for guidance only, and although it is believed to be correct its accuracy is not guaranteed, nor is it intended to form part of any contract. ©Crown copyright and database rights 2022. Licence No. 100021721