


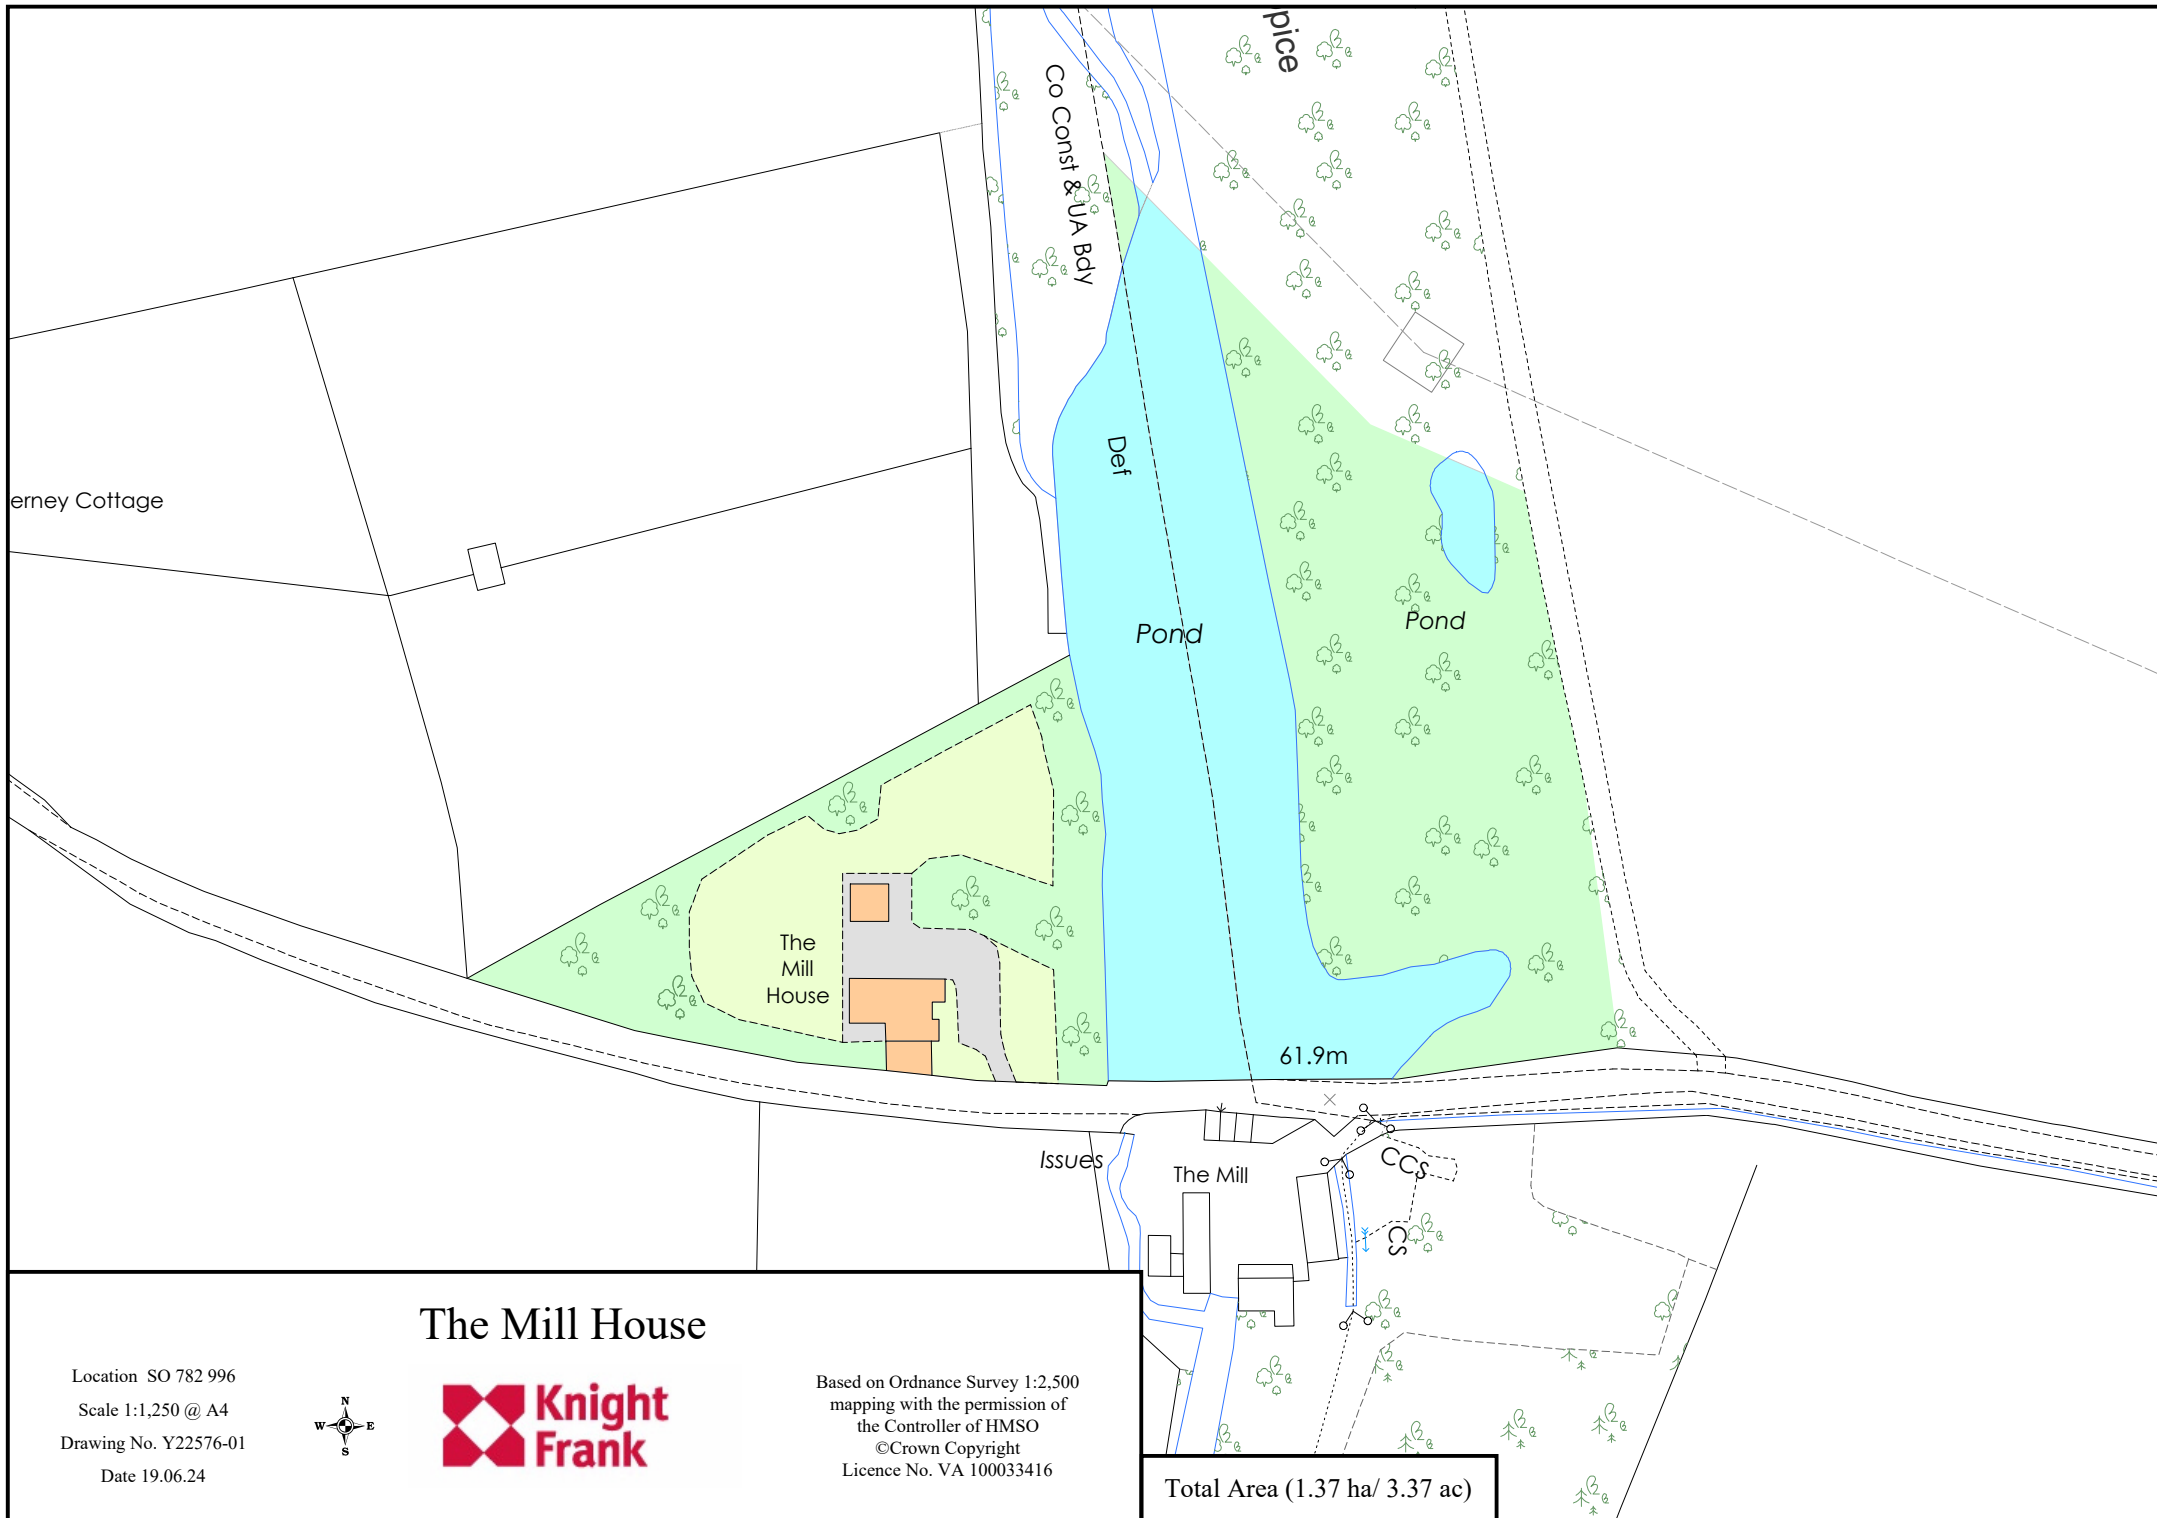

The Mill House

Location SO 782 996
Scale 1:1,250 @ A4
Drawing No. Y22576-01
Date 19.06.24



Based on Ordnance Survey 1:2,500
mapping with the permission of
the Controller of HMSO
©Crown Copyright
Licence No. VA 100033416