

HAWKES EDWARDS

CHARTERED ARCHITECTS






HAWKES EDWARDS

CHARTERED ARCHITECTS






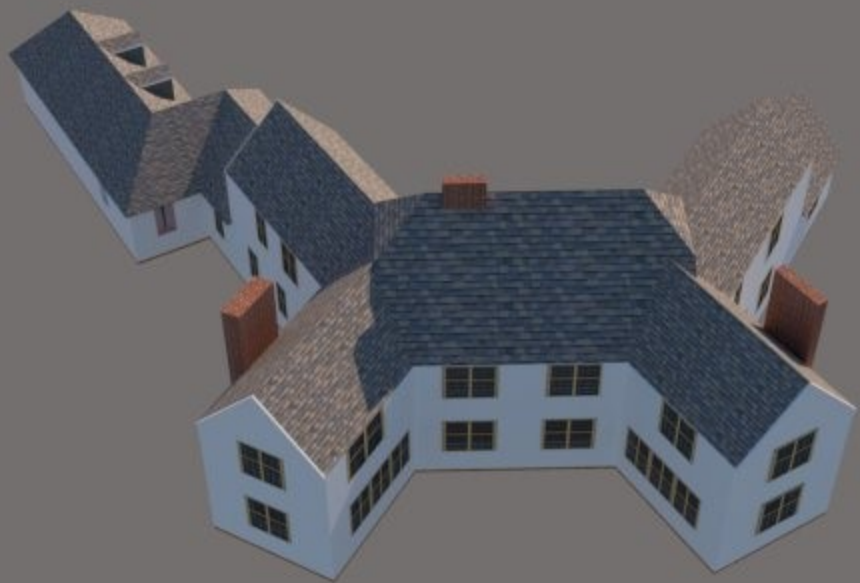



REVISION HISTORY			
REV	DESCRIPTION	DATE	APPROVED

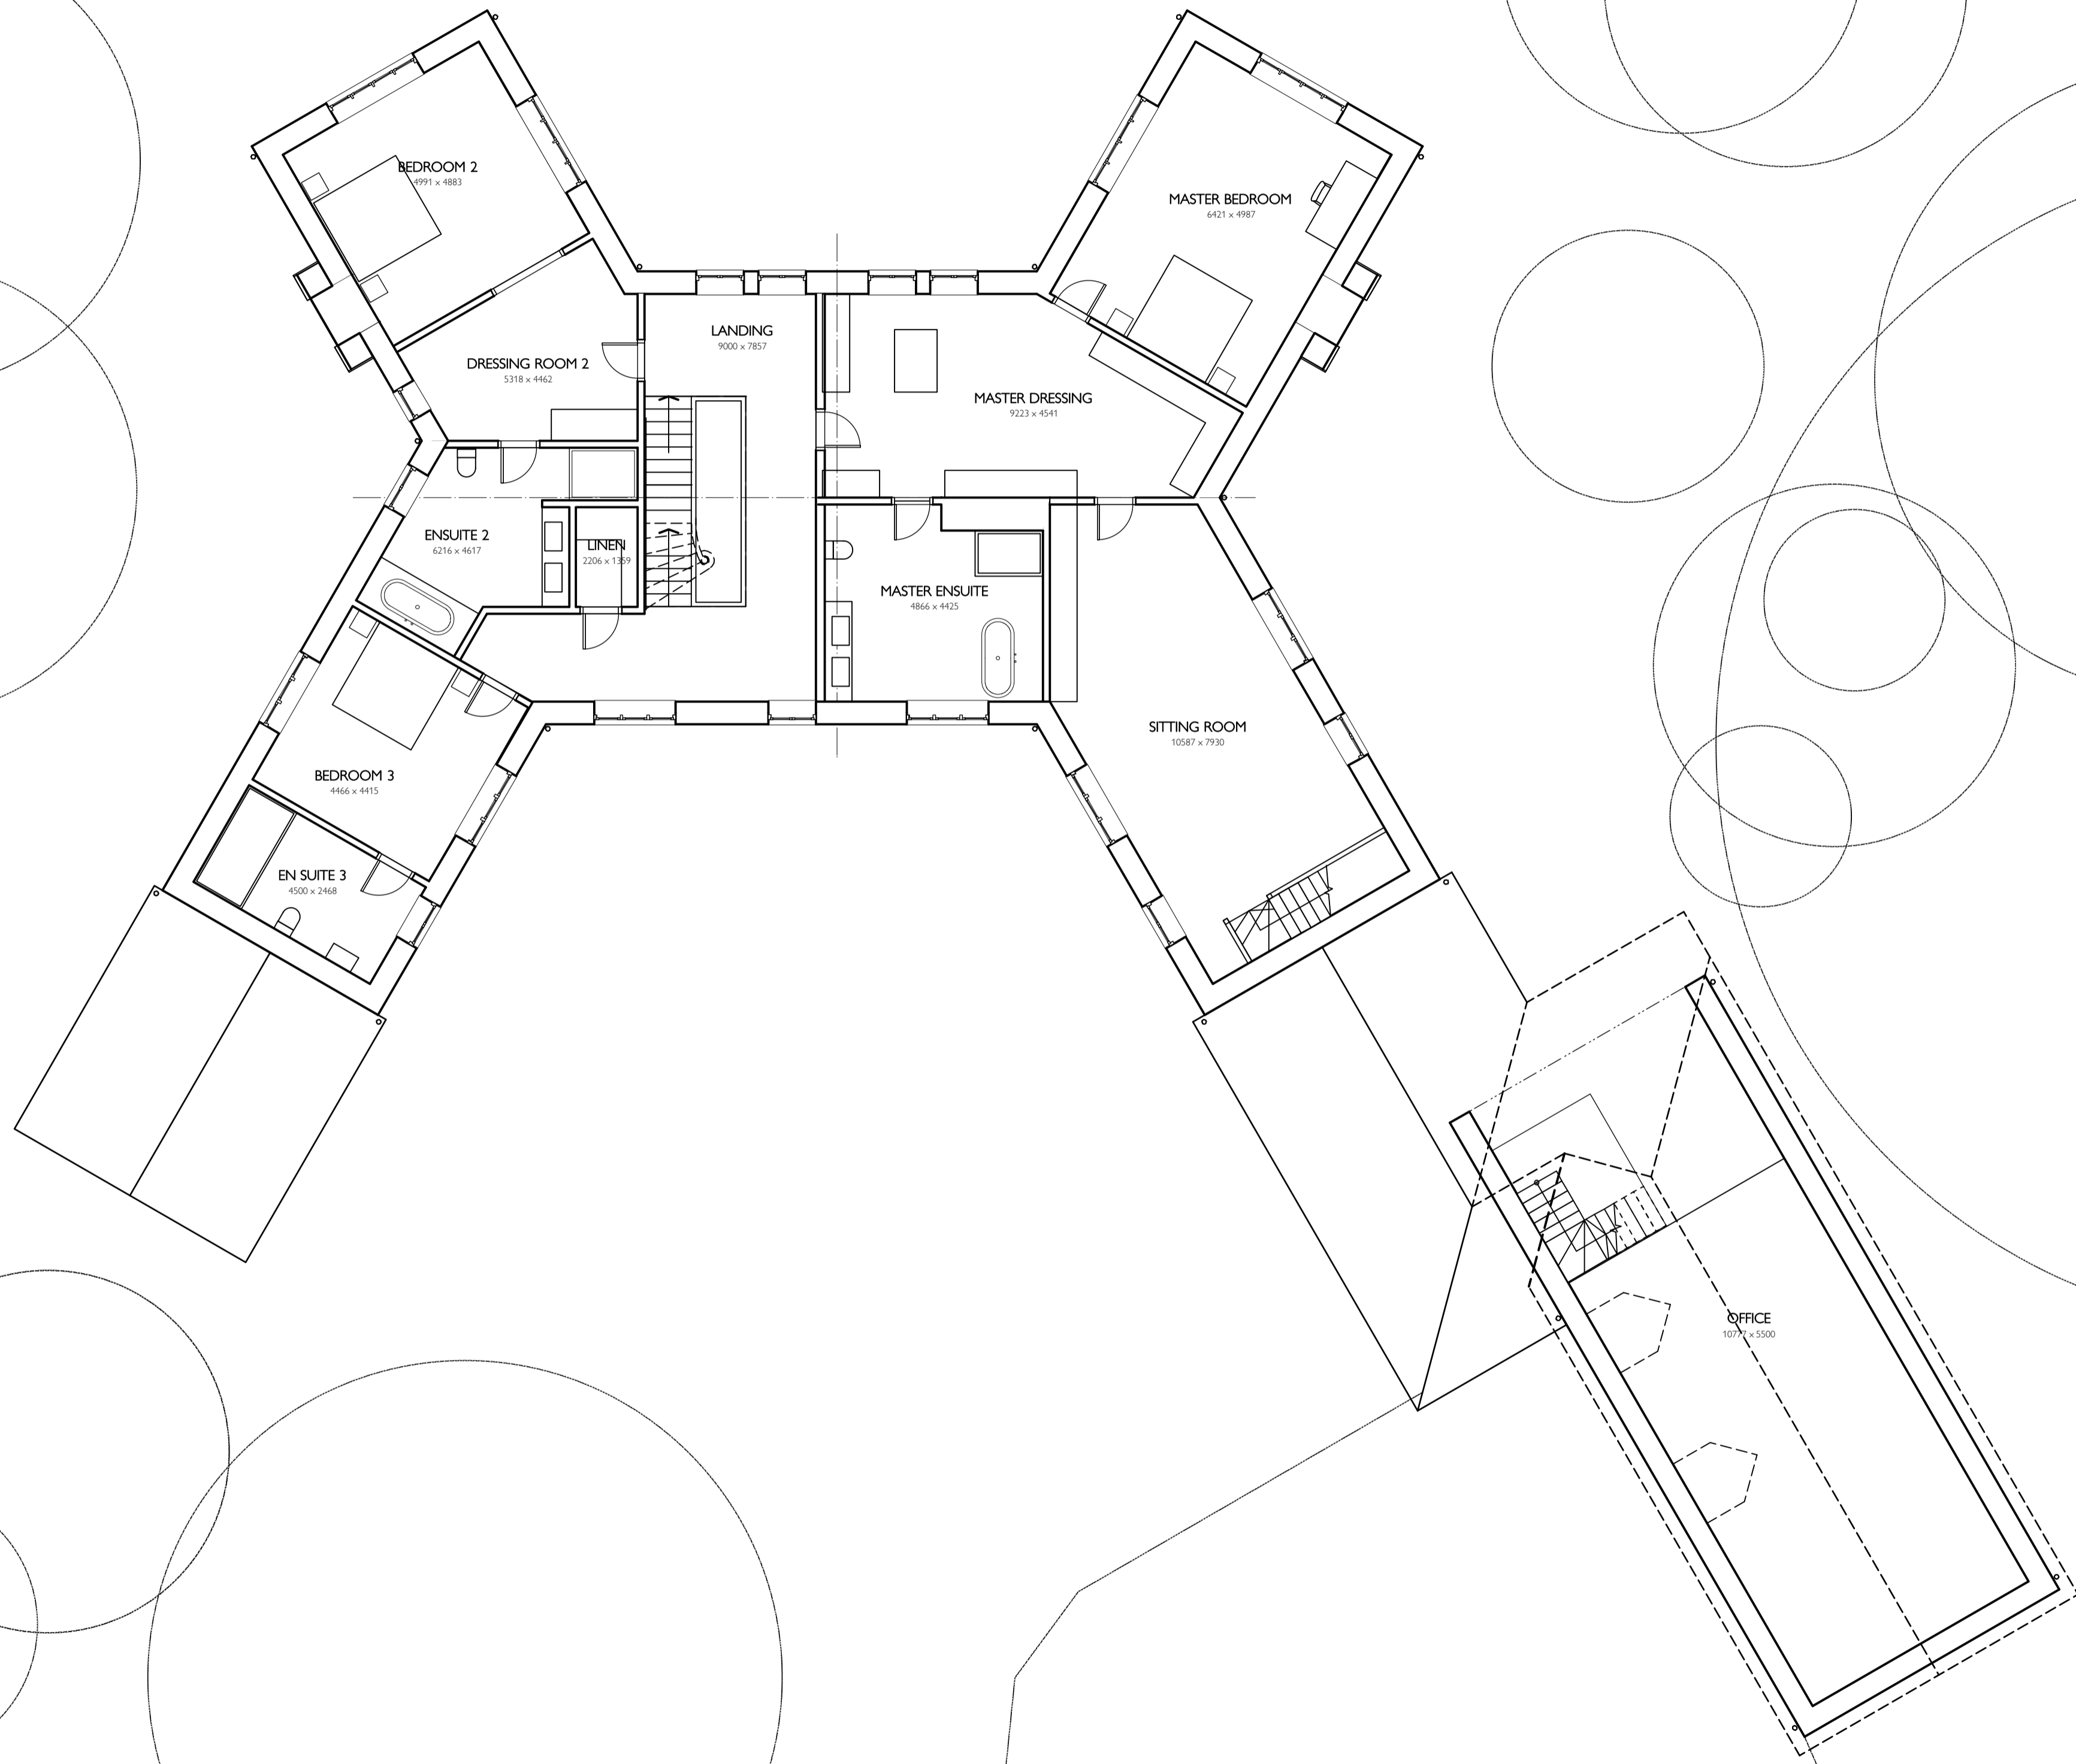

DO NOT SCALE - USE FIGURED DIMENSIONS ONLY

 **HAWKES EDWARDS** 1 Old Town
 Stratford-upon-Avon
 Warwickshire CV37 6BG
 T 01789 298877
 www.hawkesedwards.com
 CHARTERED ARCHITECTS
 HISTORIC BUILDING CONSULTANTS


CLIENT	Mr P Rogers	SHEET SIZE	A1
PROJECT	Boat Cottage, Welford on Avon	JOB/DRAWING NUMBER	808
TITLE	PROPOSED FIRST FLOOR PLAN		
SCALE	1:100		
DATE	April 2017	CAD FILE	808_May Scheme
DRAWN	MK	CHKD	**

HEC Basic Template v2017/1.0



Boat Cottage



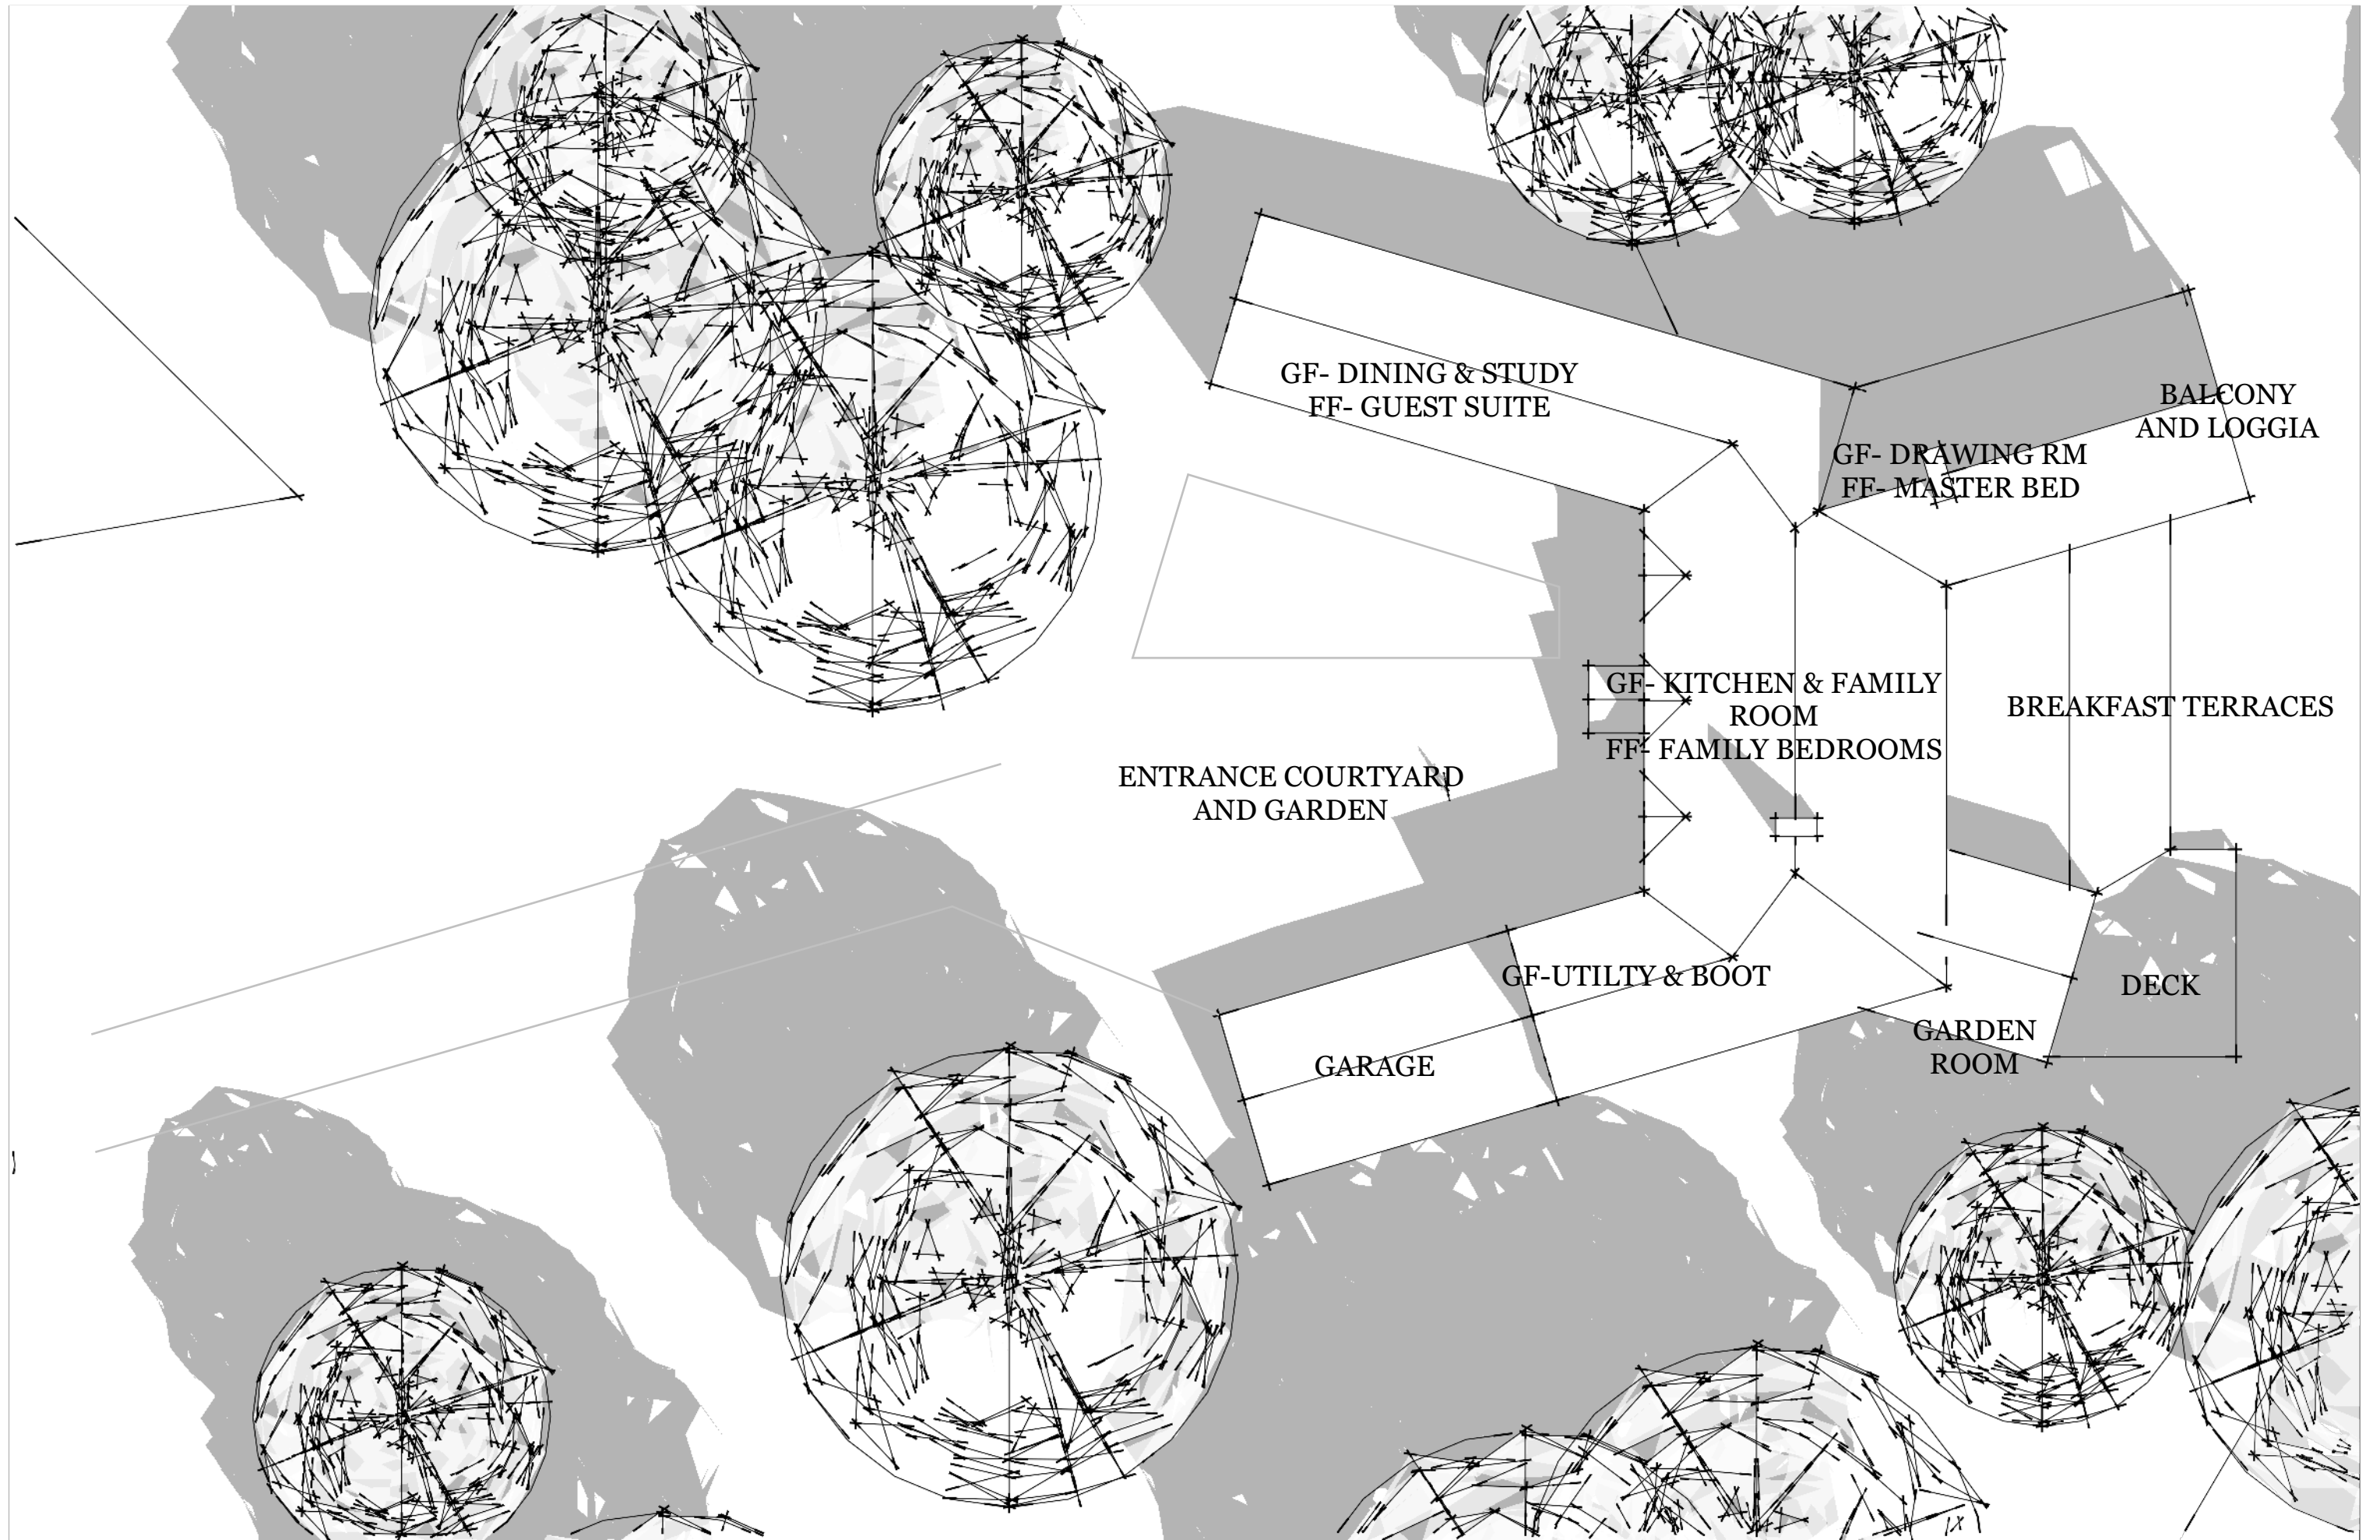

HAWKES EDWARDS & CAVE
 CHARTERED ARCHITECTS
 1 OLD TOWN
 STRATFORD-UPON-AVON
 WARWICKSHIRE CV37 6BG
 01789 298877

CLIENT
 Mr & Mrs P Rogers

PROJECT
 Boat Cottage
 Welford-on-Avon


PROJECT NO.
 808

DRAWN BY
 TRE
 DATE
 14/06/16


ISSUE
 -

DESCRIPTION
 Revised Concept Scheme
 Site Plan

808
SK 02

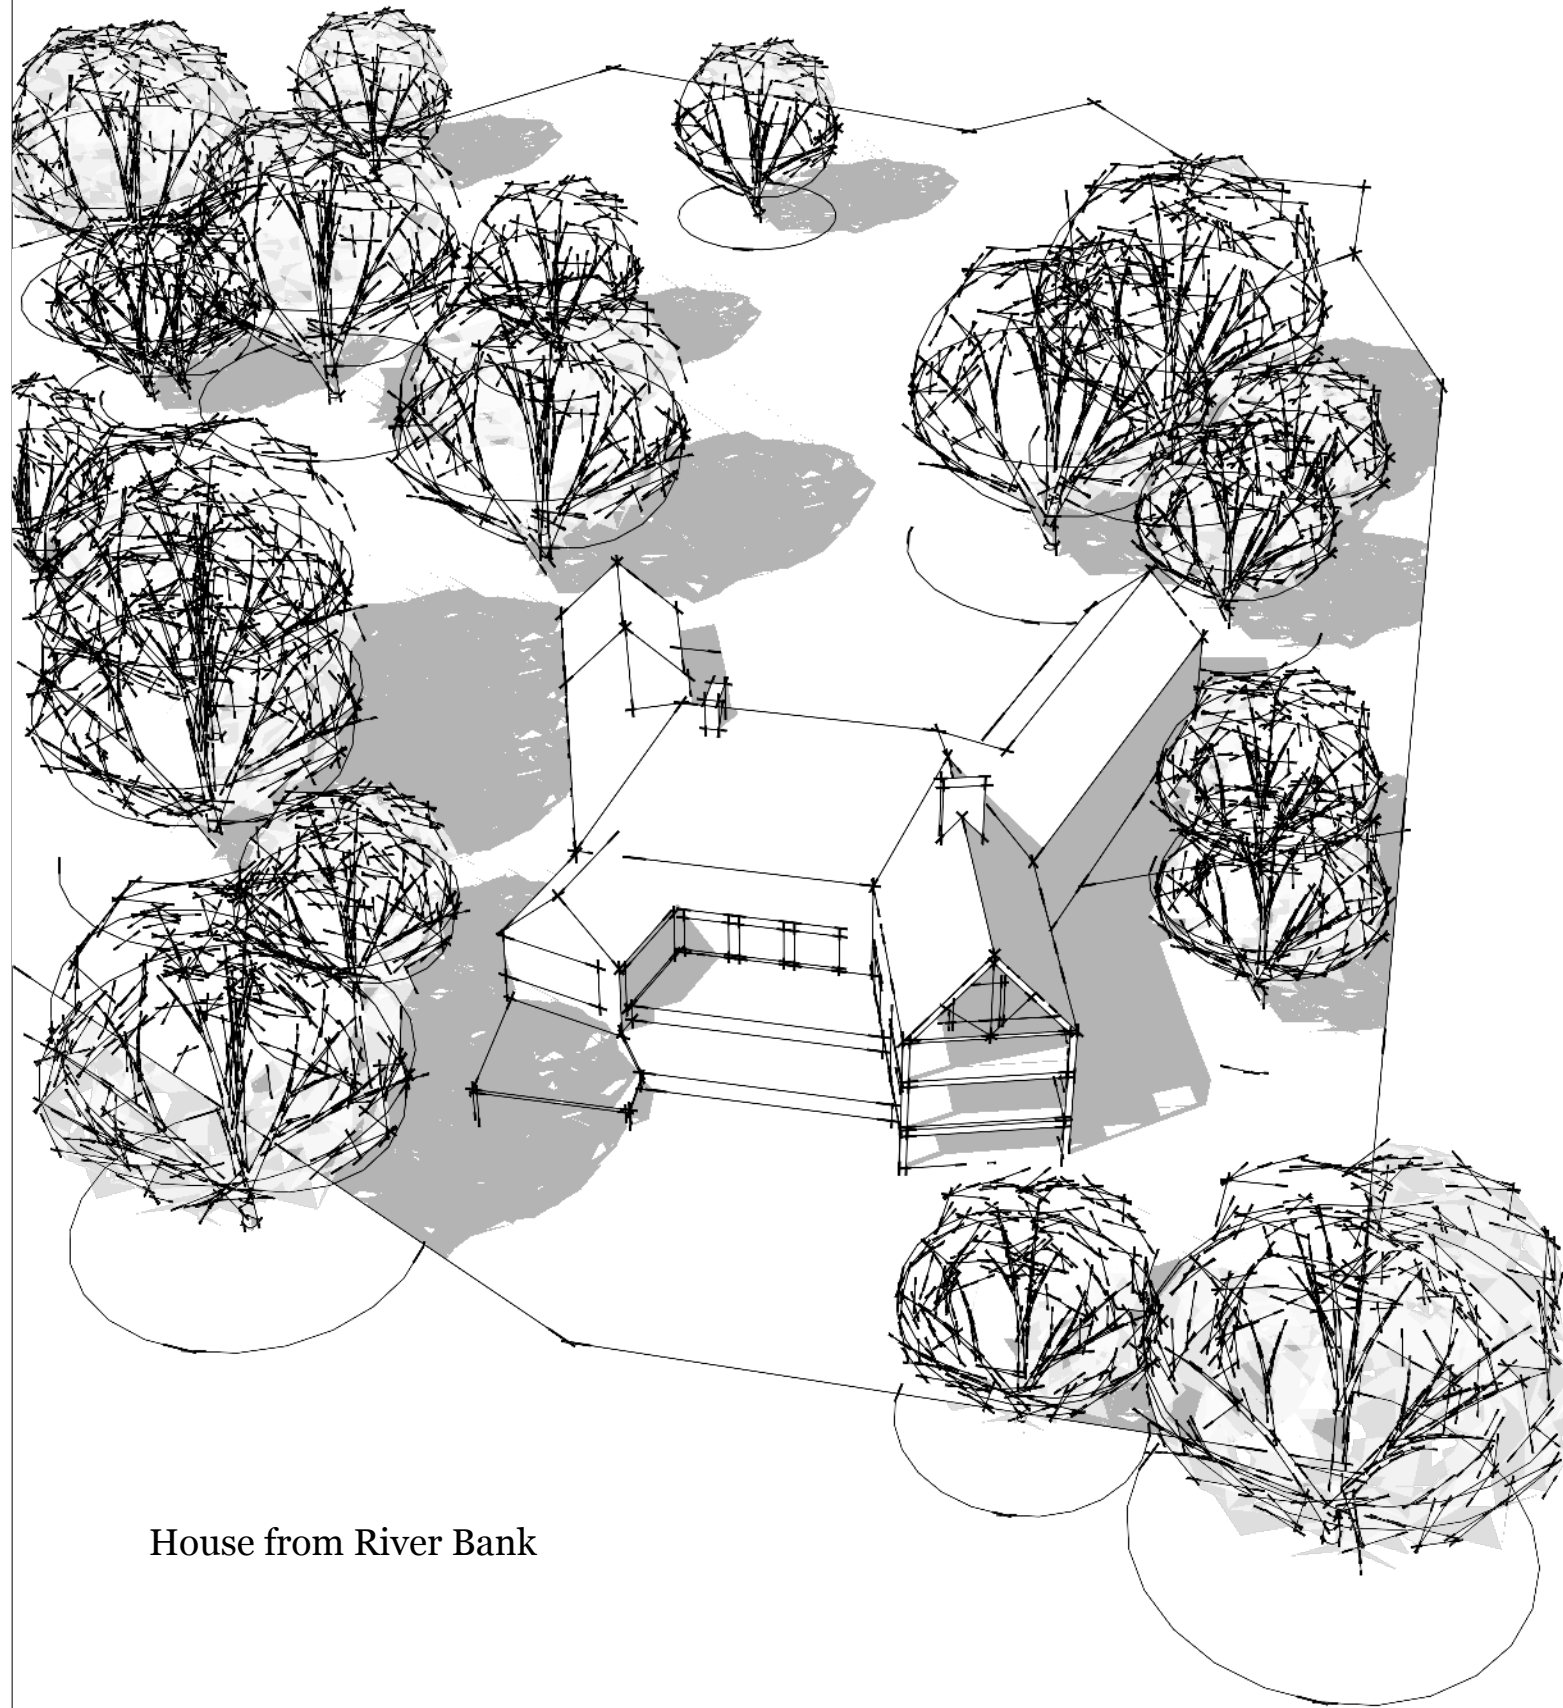

House from River Bank

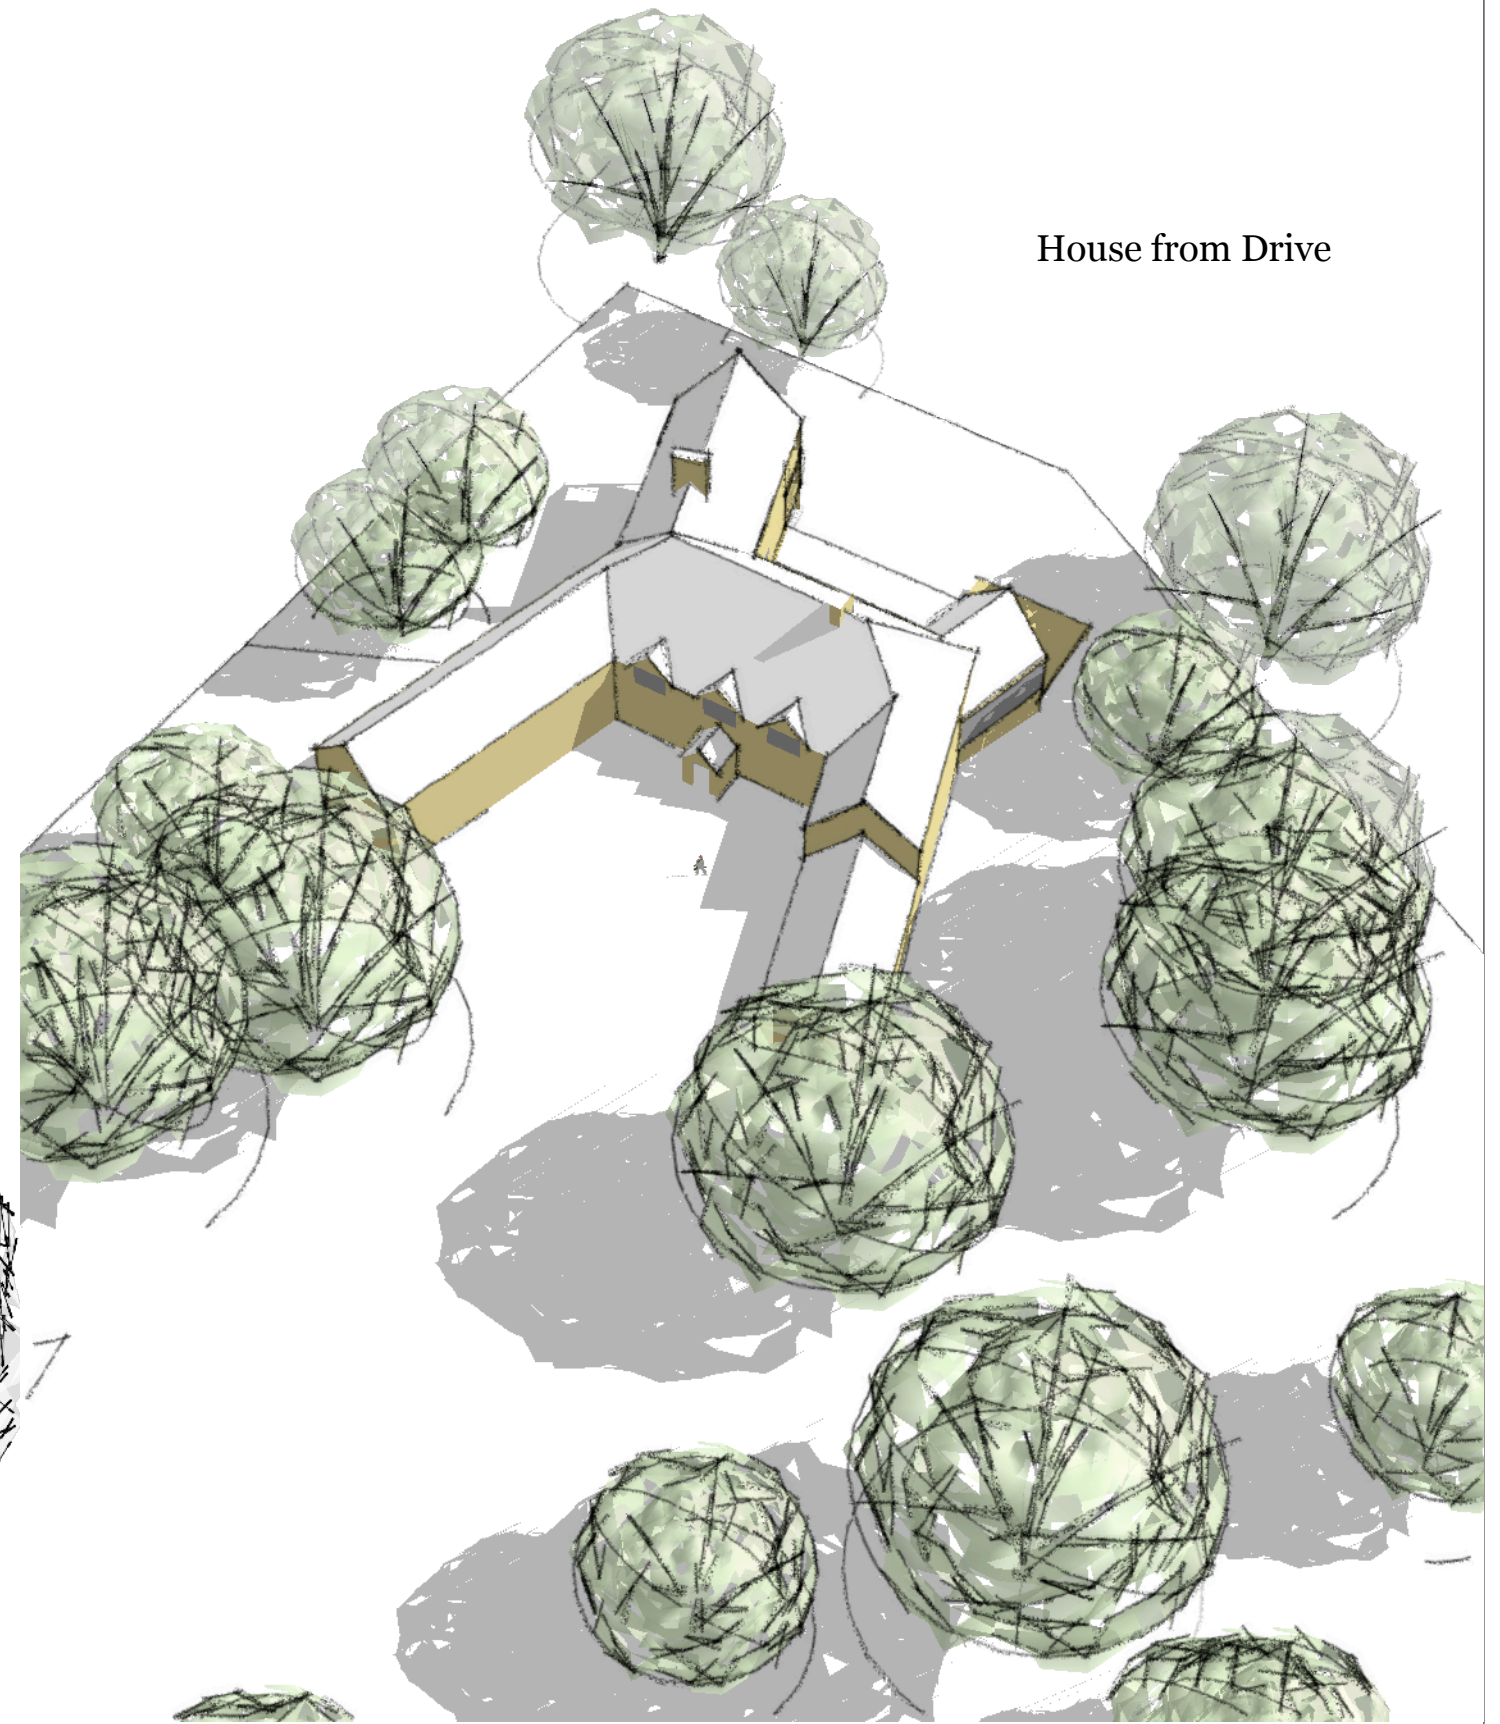

House from Drive



HAWKES EDWARDS & CAVE
 CHARTERED ARCHITECTS
 1 OLD TOWN
 STRATFORD-UPON-AVON
 WARWICKSHIRE CV37 6BG
 01789 298877

CLIENT
 Mr & Mrs P Rogers

PROJECT
 Boat Cottage
 Welford-on-Avon

PROJECT NO.
 808

DRAWN BY
 TRE
 DATE
 14/06/16

ISSUE
 -

DESCRIPTION
 Revised Concept Scheme
 Block Models

808
SK 03