
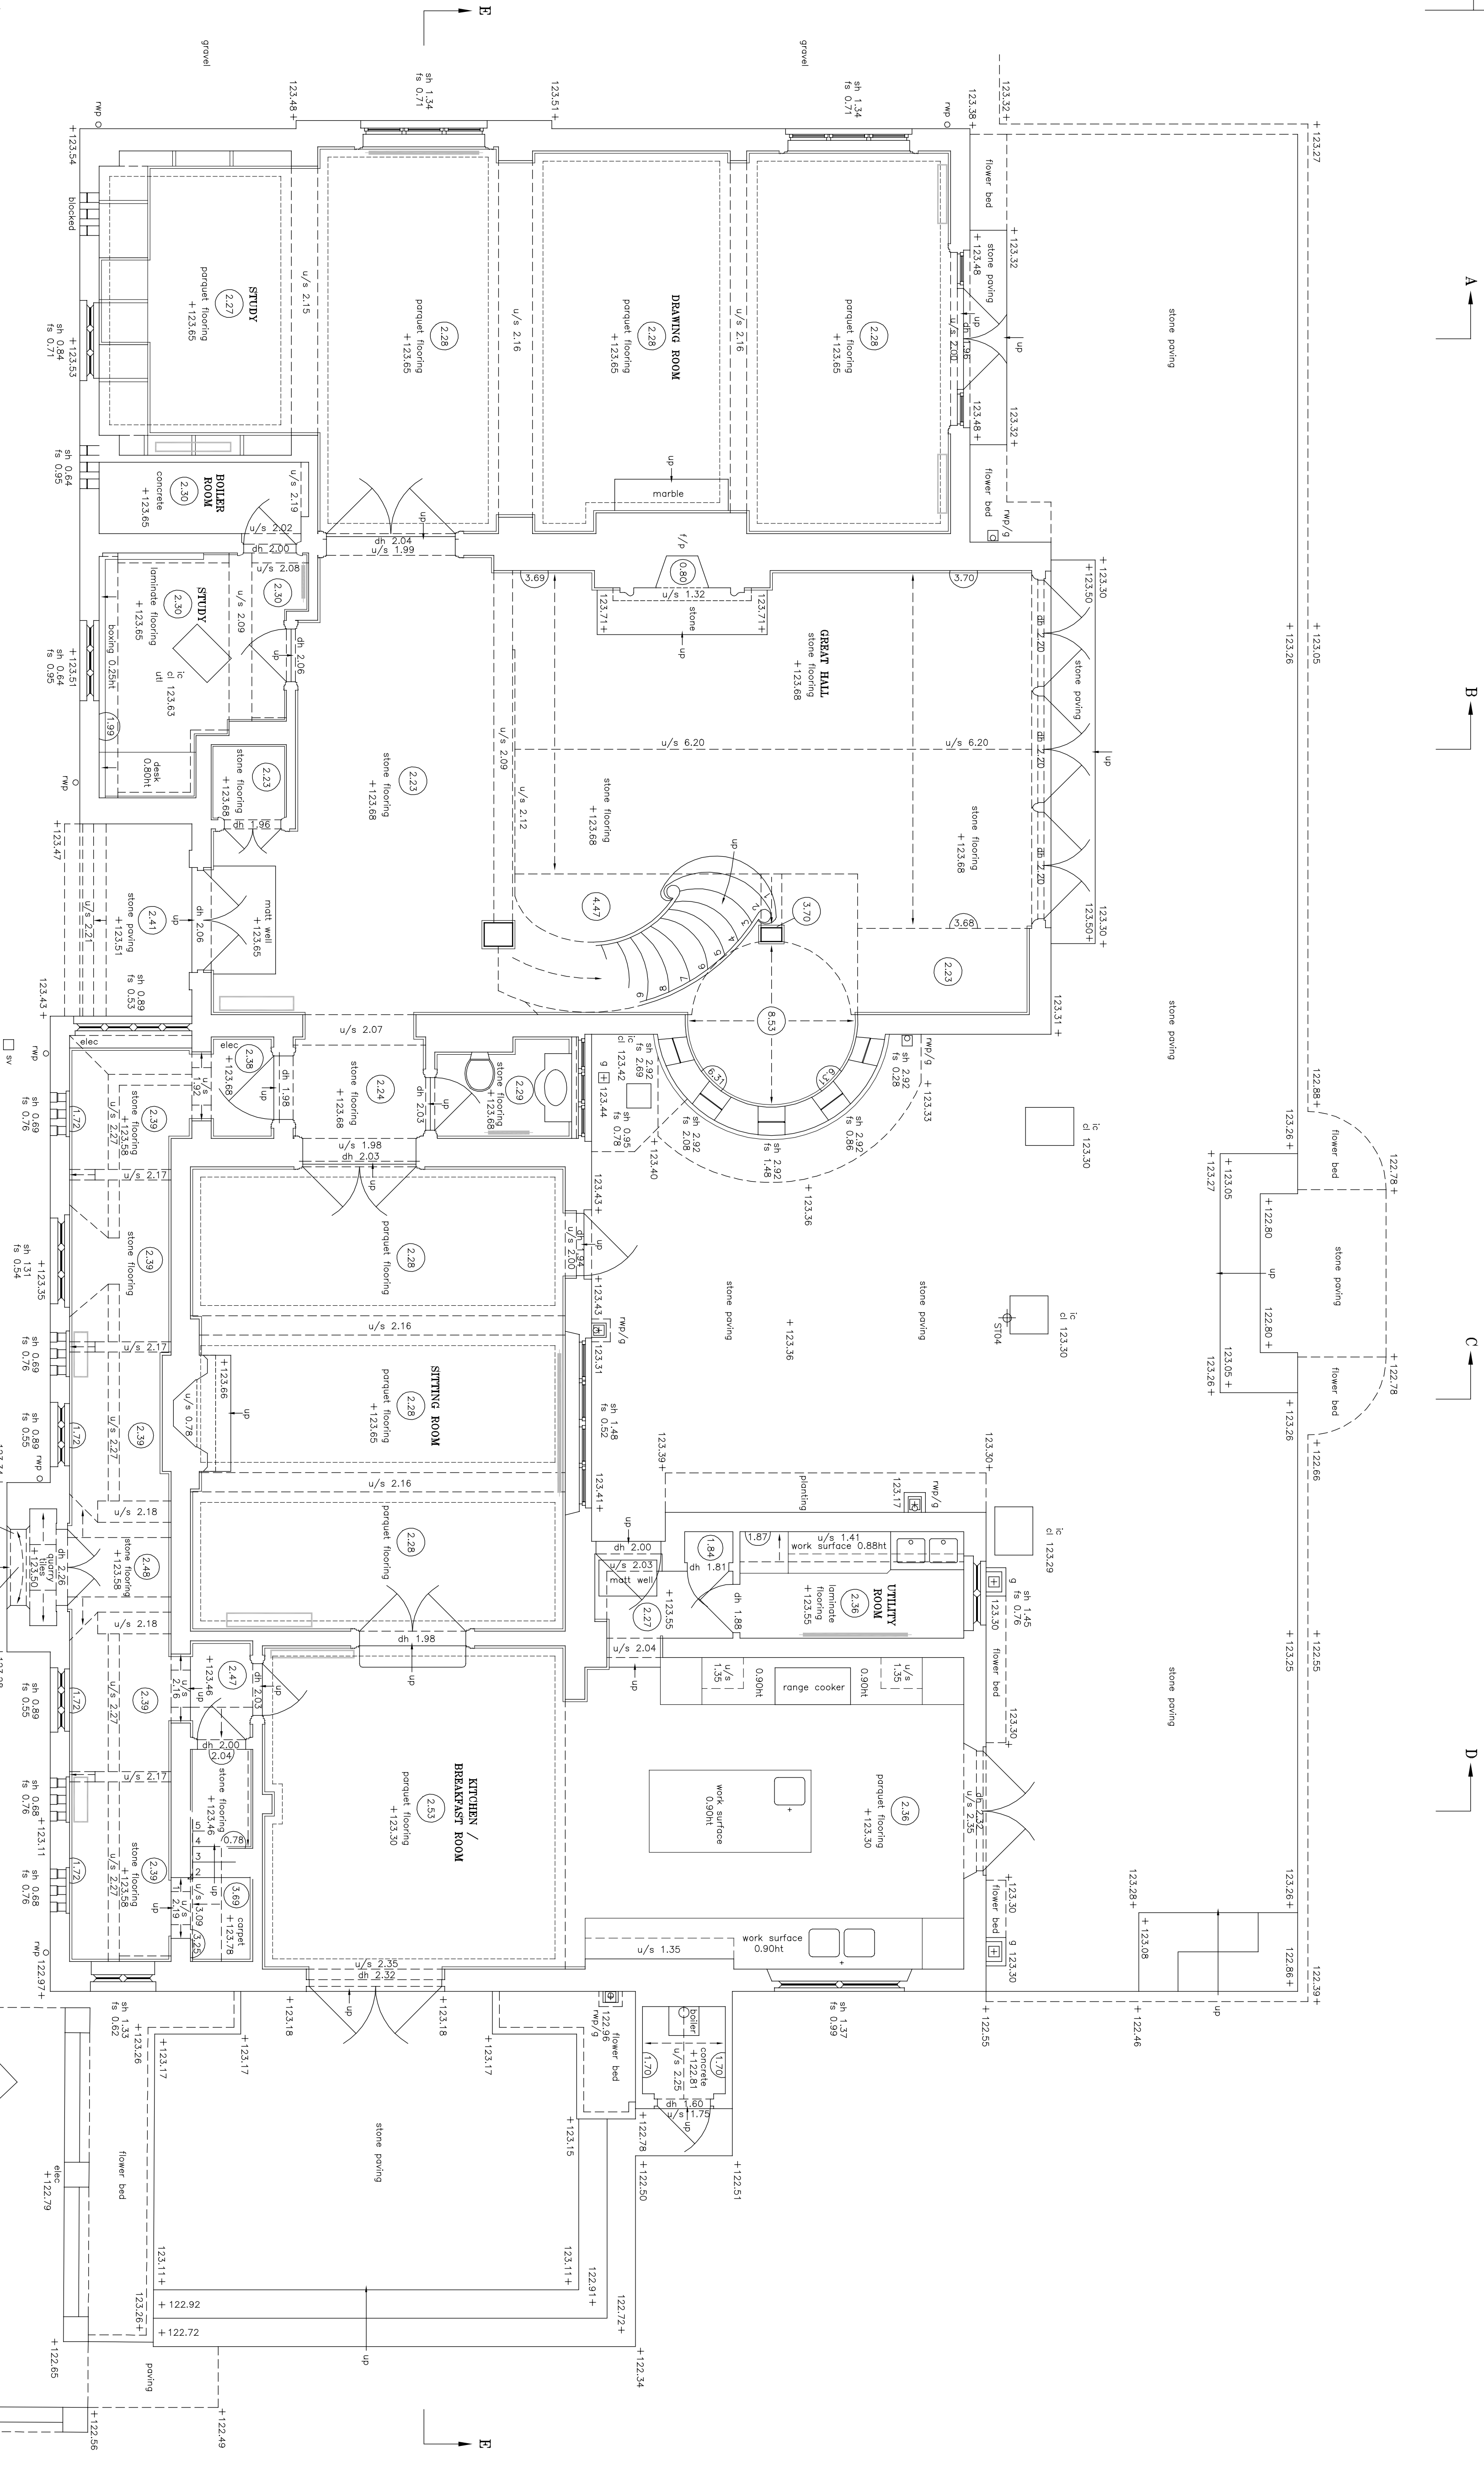


Notes

THIS SURVEY HAS BEEN PREPARED WITH A SCALING ACCURACY
FOR A PROPOSED SCALE OF 1:50
ALL DIMENSIONS ARE IN METRES RELATED TO AN O.S.M. LOCATED
ON SAINT MICHAEL & ALL ANGELS CHURCH (code: 119.26m)

- sh sill to head height
- uh underside height
- u/s underside height
- 1/s topside height
- fb floorboard direction
- cl cupboard
- rl roof light
- mp roof
- mp roof
- mp rain water pipe
- 3.17 room height

- roof slope
- parquet flooring
- reflector

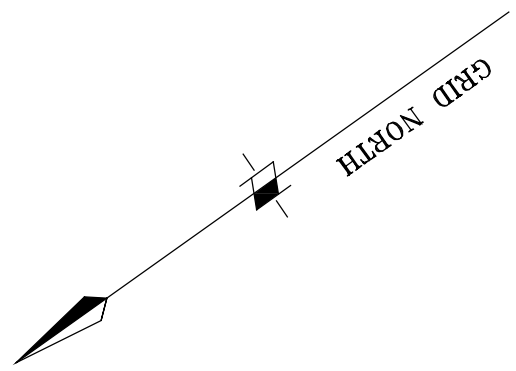

JUN/RRU © ON CENTRE SURVEYS LTD. 2008 ACAD
job THE OLD SCHOOL HOUSE
HIGHCLERE
Nr. NEWBURY
BERKSHIRE
RG20 9RH
client ROBIN SAMUEL ASSOCIATES
Mr & Mrs P RUDDOCK

title THE OLD SCHOOL HOUSE
GROUND FLOOR PLAN
scale 1/50
date 26/03/08

