



NOTES:  
 THIS DRAWING IS THE PROPERTY OF KNIGHT FRANK LLP. COPYRIGHT IS RESERVED BY  
 THEM & THE DRAWING IS ISSUED ON THE CONDITION THAT IT IS NOT COPIED EITHER  
 WHOLLY OR IN PART WITHOUT THE CONSENT IN WRITING OF KNIGHT FRANK LLP. FIGURED DIMENSIONS TAKE  
 PRECEDENCE OVER THOSE SCALED. ALL DIMENSIONS TO BE CHECKED  
 ON SITE BEFORE COMMENCEMENT OF ANY WORK OR SHOP DRAWINGS.  
 ANY DISCREPANCIES TO BE REFERRED TO THE OFFICE FOR SECTION THIS DRAWING IS TO  
 BE READ IN CONJUNCTION WITH THE SPECIFICATION (WHEN APPLICABLE).

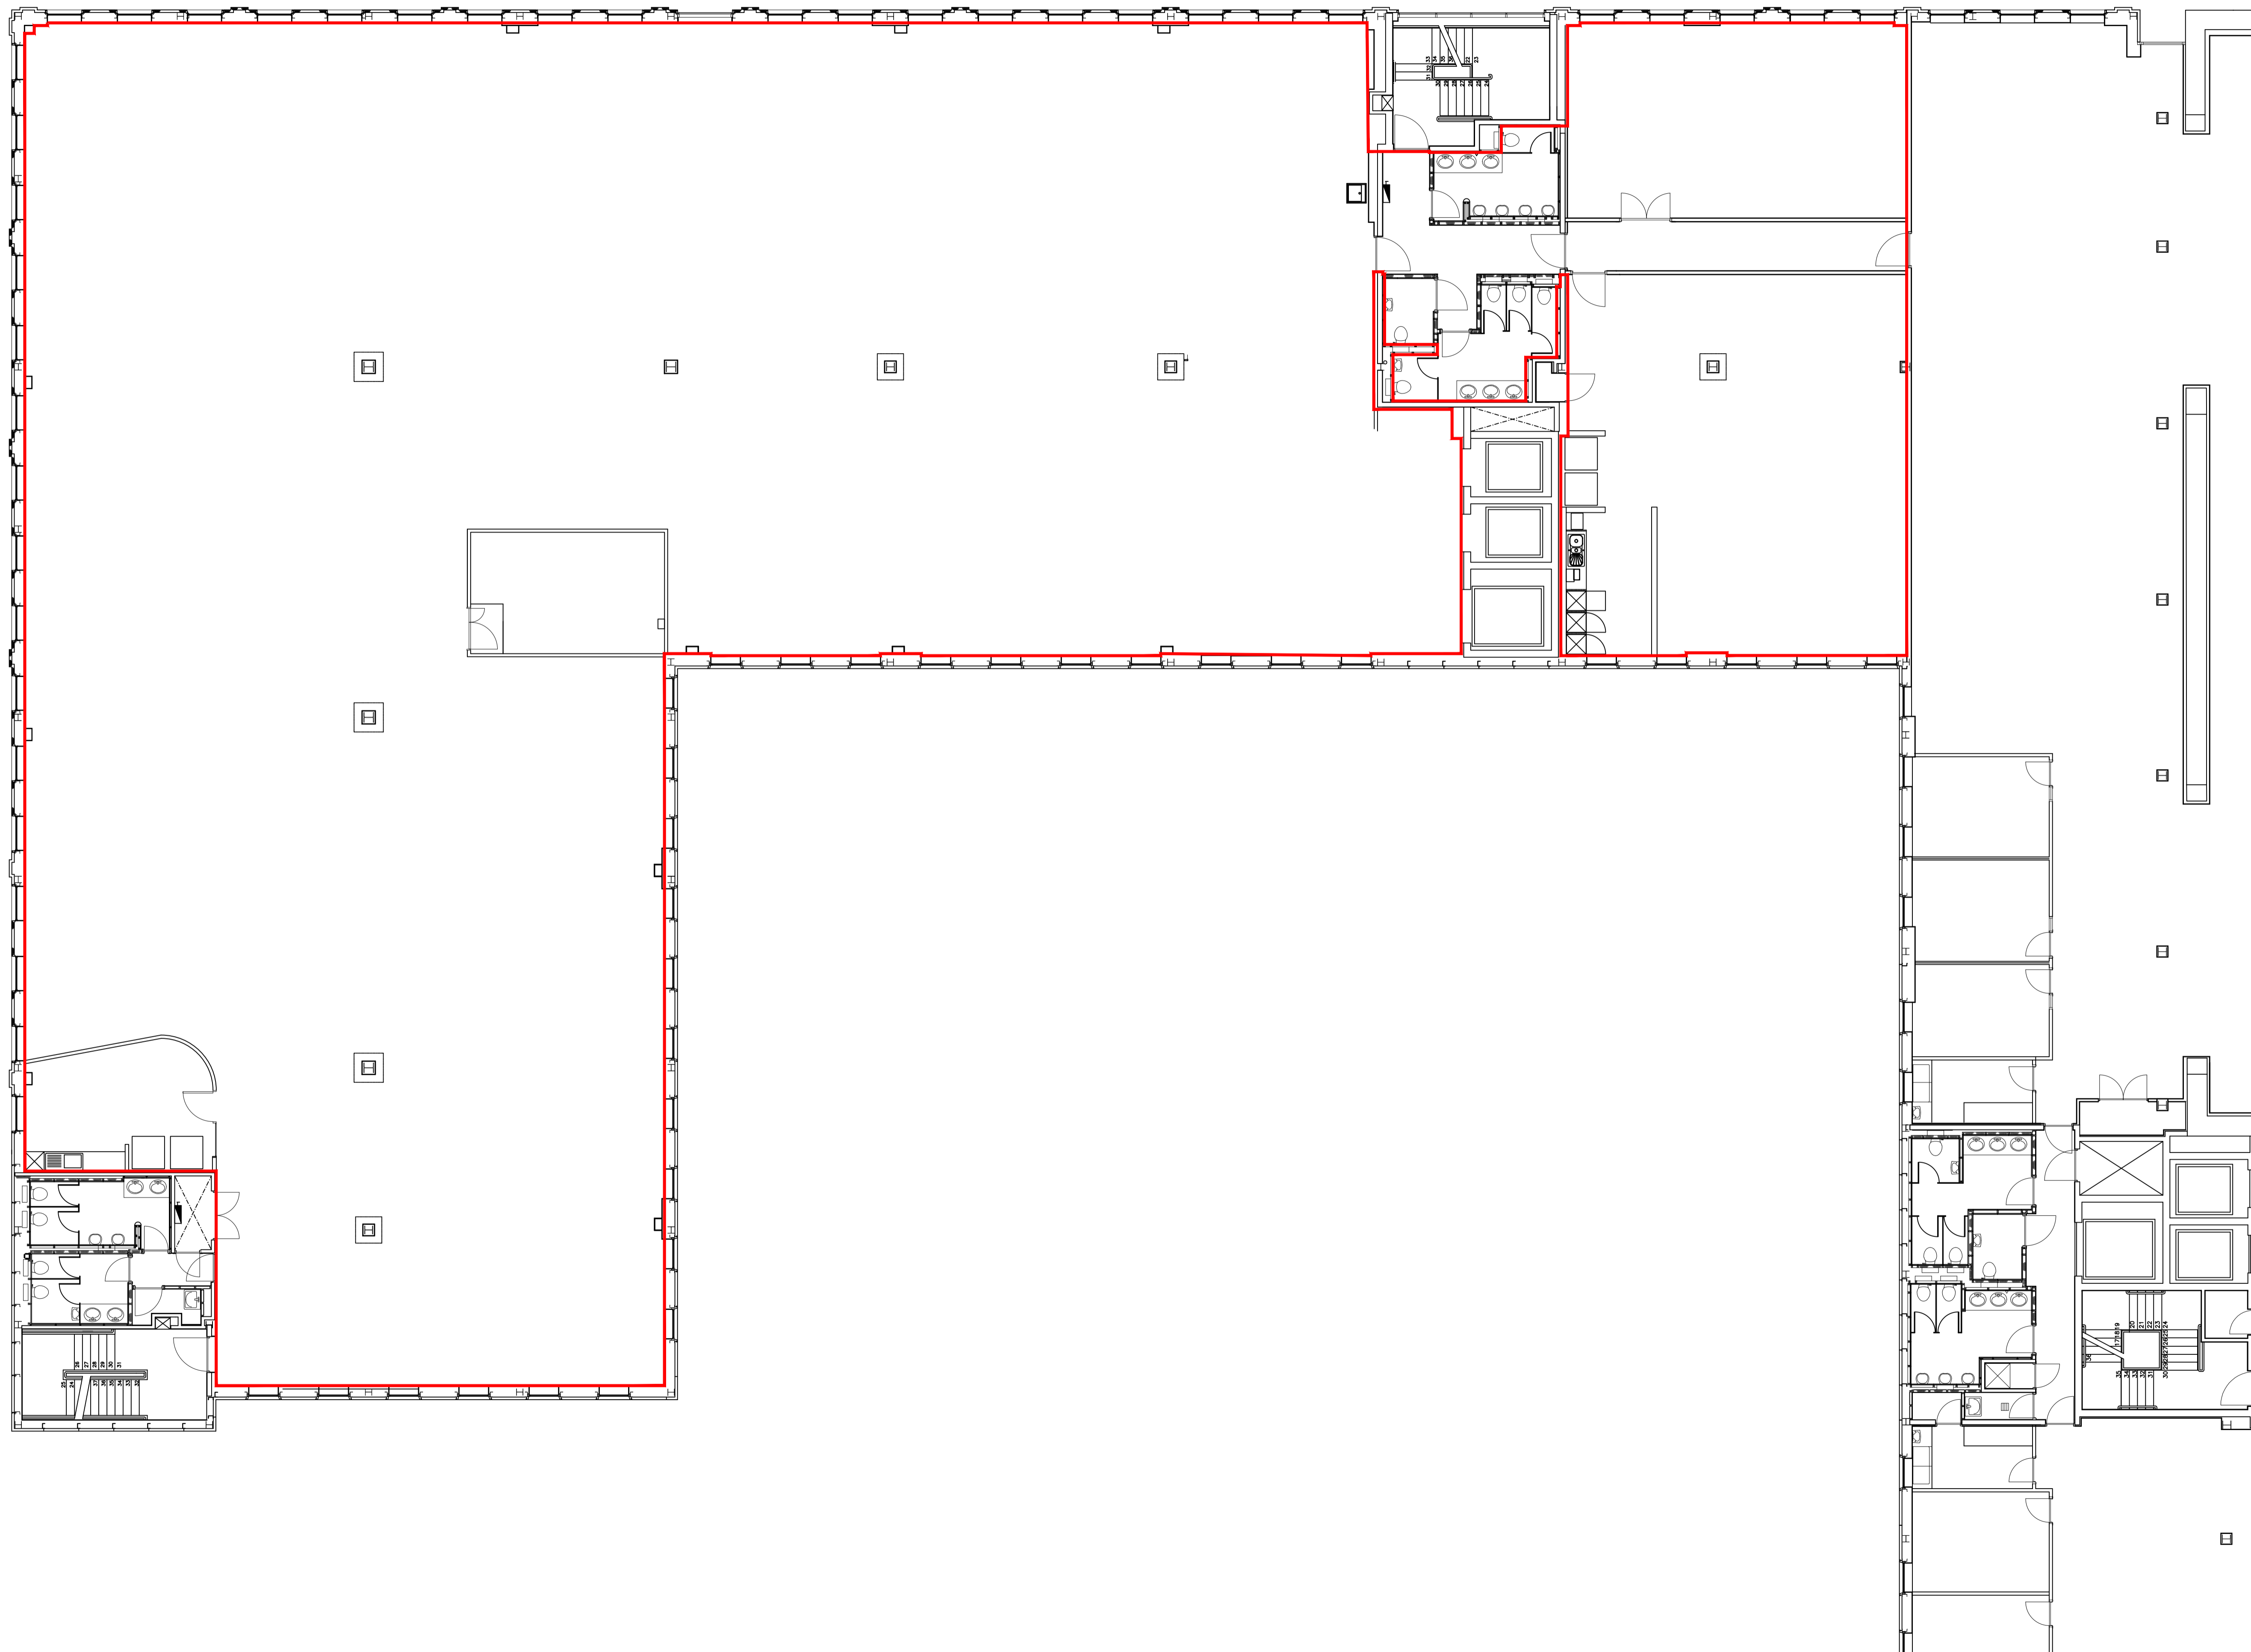

KEY:	REVISION:	DATE:	BY:
DRAWING STATUS:			
<b>TENDER</b>			
SCALE:	1:100 @ A1	DRAWN:	GAH
DATE:	11/18	CHECKED:	GAH
DRAWING No.:		1062638/01	
CLIENT:			
Gatehouse Bank			
PROJECT:			
First Floor Office Refurbishment			
DRAWING TITLE:			
First Floor Duntakings			
 <b>Knight Frank</b> <small>Knighr Frank LLP</small> <small>4 Albert Street, Aberdeen, AB25 1XQ</small> <small>+44 (0) 1224 644 272 +44 (0) 1224 639 277 fax</small> <small>BUILDING SURVEYING PROJECT MANAGEMENT</small> <small>ARCHITECTURAL DESIGN &amp; REFURBISHMENT</small> <small>www.knightfrank.co.uk/aberdeen</small>			