
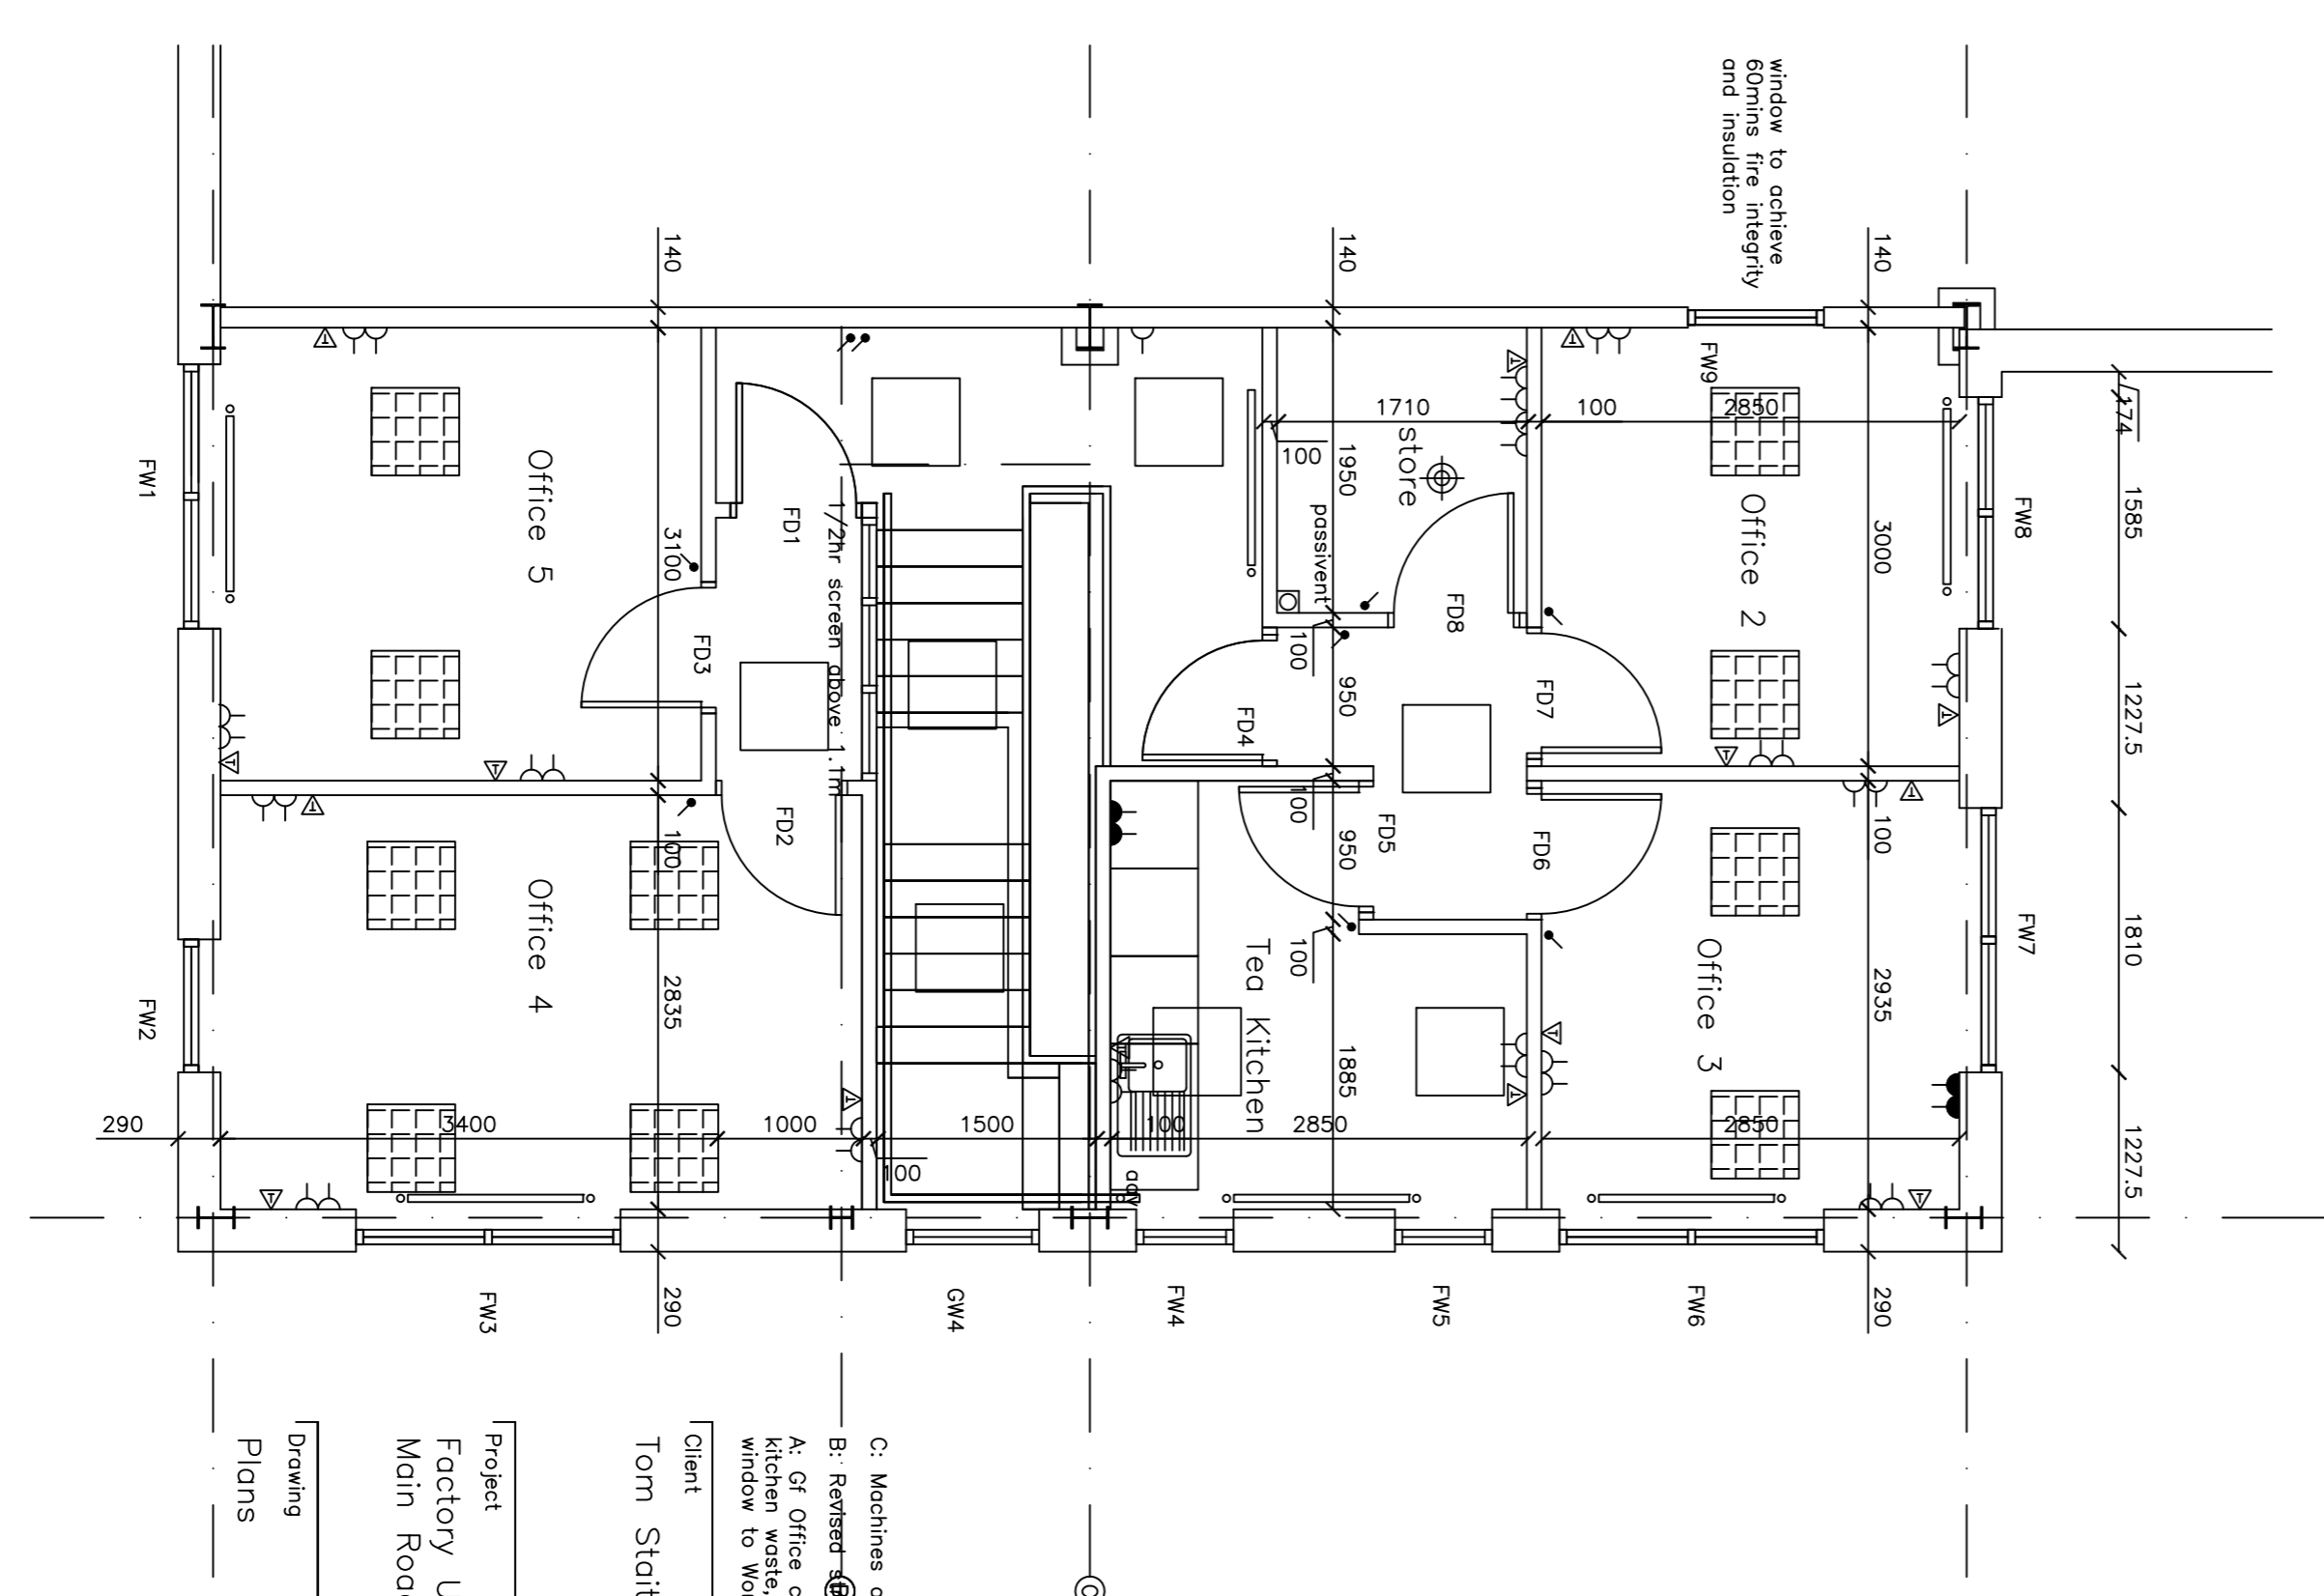


12741
10941
849 910 1227.5 1810 1227.5
6024

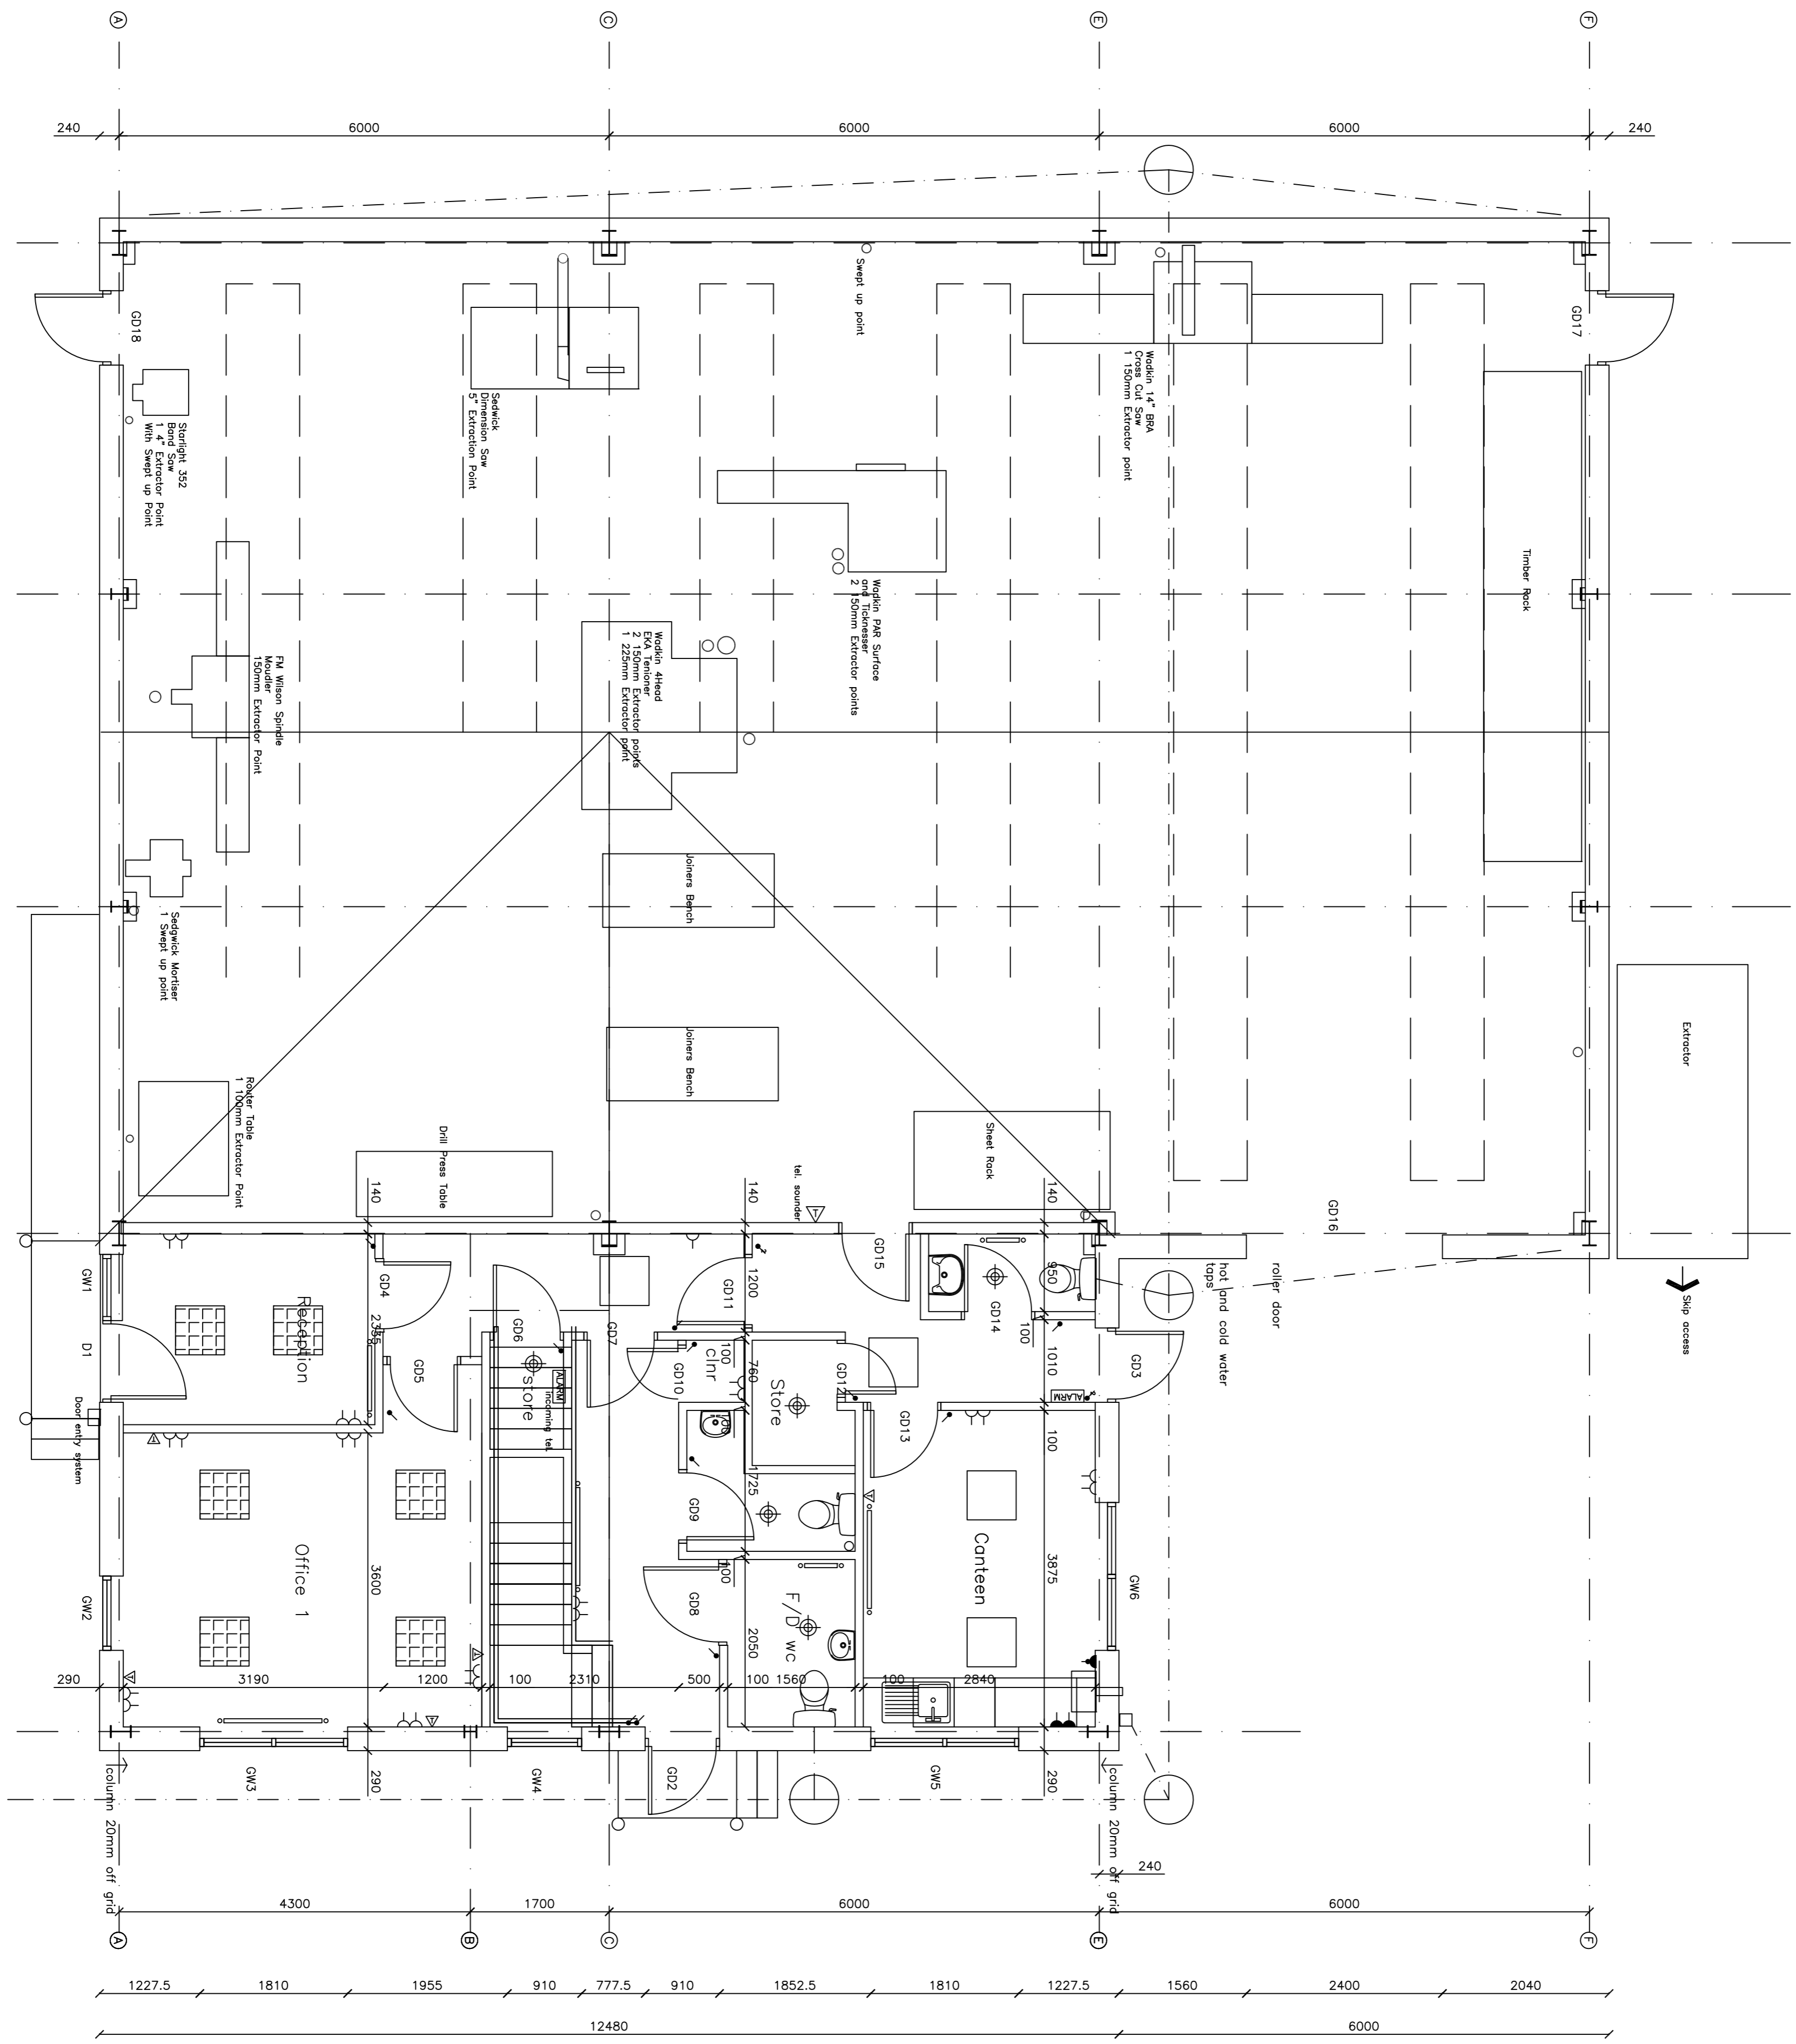

Ground Floor
890 910 4300 304 5 10880 18765
240 6000 6000 6000 240

First Floor
1227.5 1810 1955 910 777.5 910 1852.5 1810 1227.5 1560 2400 2040
6000

Client
Tom Stait & Son Limited

Project
Factory Unit
Main Road, Darnall, Sheffield

Drawing
Plans

C: Machines added 12/12/02
B: Revised structural grid 16/08/02
A: Cf Office corridor 1200 wide, on to FF
Kitchen work, FDB0 door and 60/60 glazed
window to Workshop 04/02

Drawn by
MC July 2001 Scale
1/50

Checked by
01-239-C201 Rev
C

windle cook architects
933, Chesterfield Road Sheffield S8 0SS
Tel. 0114 235 9881 Fax. 0114 235 9881