


GA Notes:

NOTES:

- Drawing to be printed in colour
- Drawing prepared by SID for general arrangement and illustrative purposes, and to record the scope of intent only
- Core areas out of SID scope, hatched in grey
- Drawing based on received base build plans. Survey information provided by others. All dimensions to be checked on site prior to construction
- To be read in conjunction with (22) series for full partition layouts
- Final setting out provided to be checked on site prior to construction.
- Contractor to allow for cleaning, repairing and making good of all surfaces, where required
- M&E engineering works as per M&E engineers design and details. Refer to M&E details for further information
- All finishes and suggested manufacturers to be equal and approved
- All finishes to be in strict accordance with manufacturers requirements and specification



Wellness Area - Yoga Configuration
1:100 @ A2

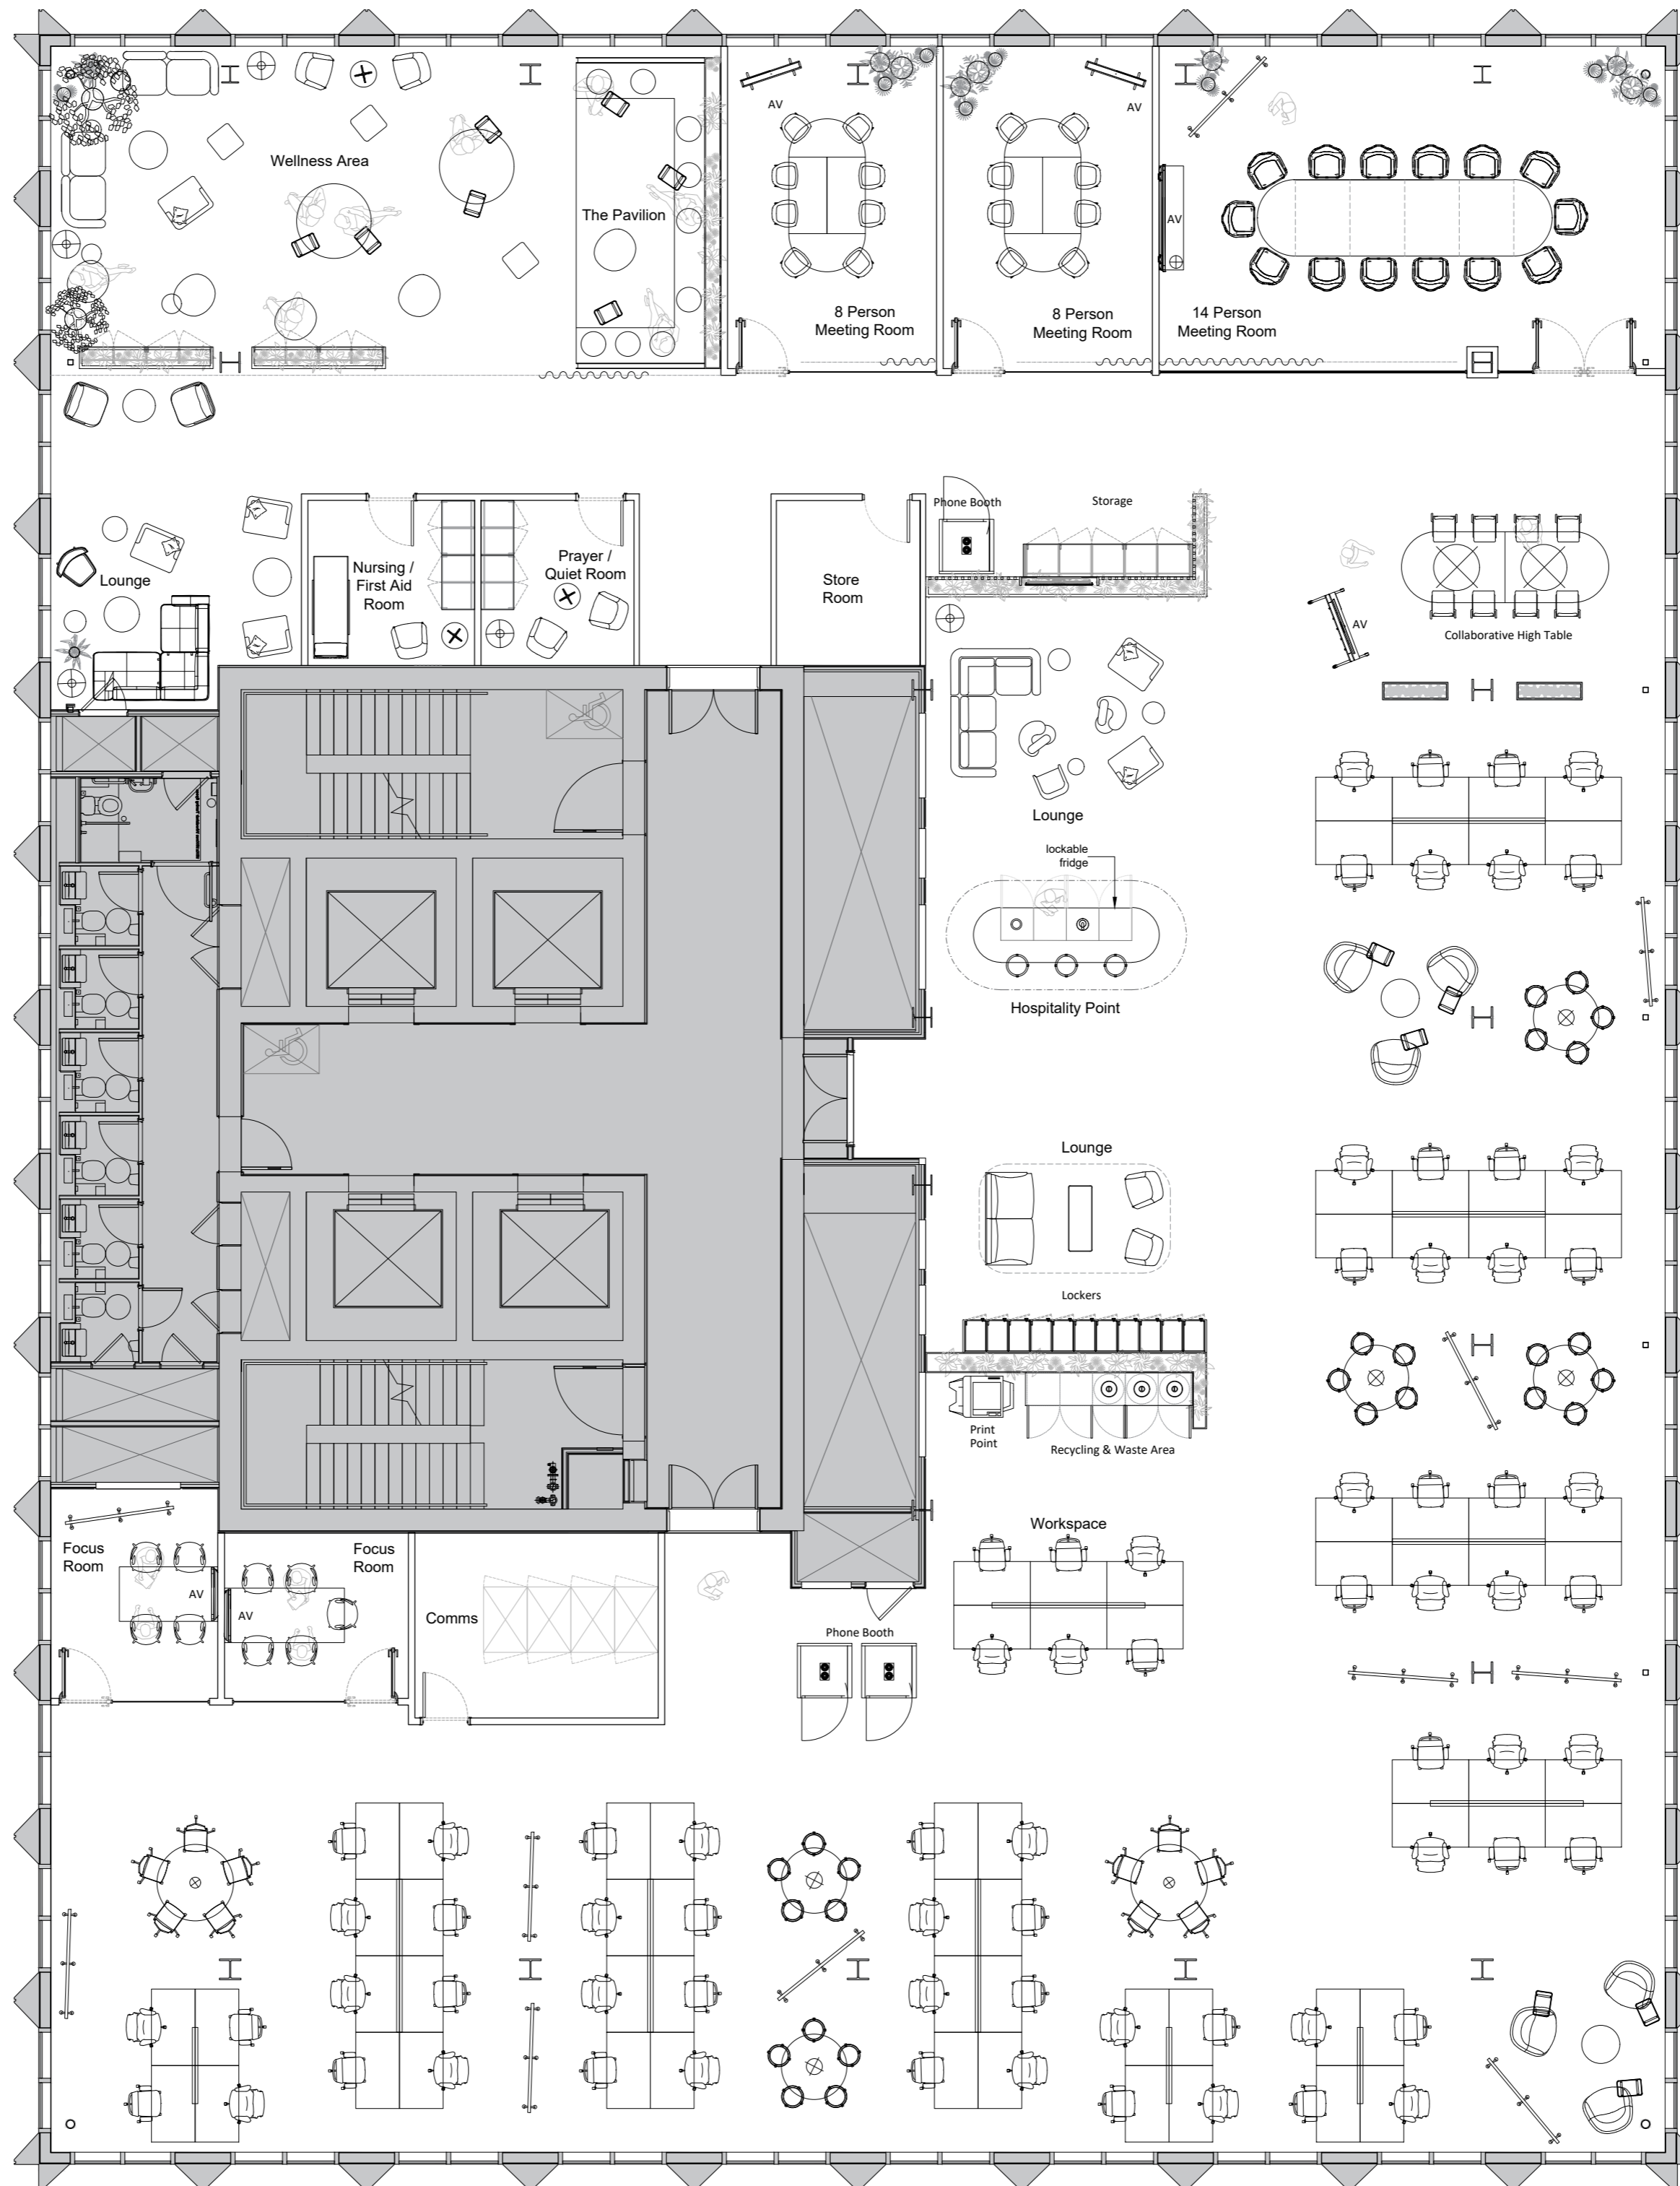

Accenture - 7F General Arrangement
1:100 @ A2

Please do not undertake any works based on measured or figured dimensions indicated here. These plans are indicative of design intent only and are not based upon confirmed survey data. Please conduct a measured survey prior to any commencement of works. Please notify SID immediately of any variations in size or layout that would cause deviation from the design intent

Client Logo:

bruntwood

Rev:	Details:	By:	Date:
T1	Issued for WS3	RC	11.06.21

Client:
Bruntwood

Project:
No 2, Circle Square - Accenture

Drawing Title:
7F General Arrangement

Project Number: 21020	Drawing Number: (20)207	Revision: T1
Scale: 1:100 @ A2	Drawn By: RC	Issue: WS3

SPACE INVADER

Email: info@spaceinvaderdesign.co.uk
Web: www.spaceinvaderdesign.co.uk